


SURVEYED BY \_\_\_\_\_  
SUPERVISED BY I.M. VERMAATEN (804) 786-5483  
DESIGNED BY BRADLEY C. CRAIG, MATTHEW & CRAIG, INC. (540) 345-9342

DESIGN FEATURES RELATING TO CONSTRUCTION  
OR TO REGULATION AND CONTROL OF TRAFFIC  
MAY BE SUBJECT TO CHANGE AS DEEMED  
NECESSARY BY THE DEPARTMENT

| REVISED | STATE | FEDERAL AID | ROUTE | STATE PROJECT         | SHEET NO. |
|---------|-------|-------------|-------|-----------------------|-----------|
|         | VA.   |             | 11    | 0011-080-108<br>C-501 | 21(23)    |

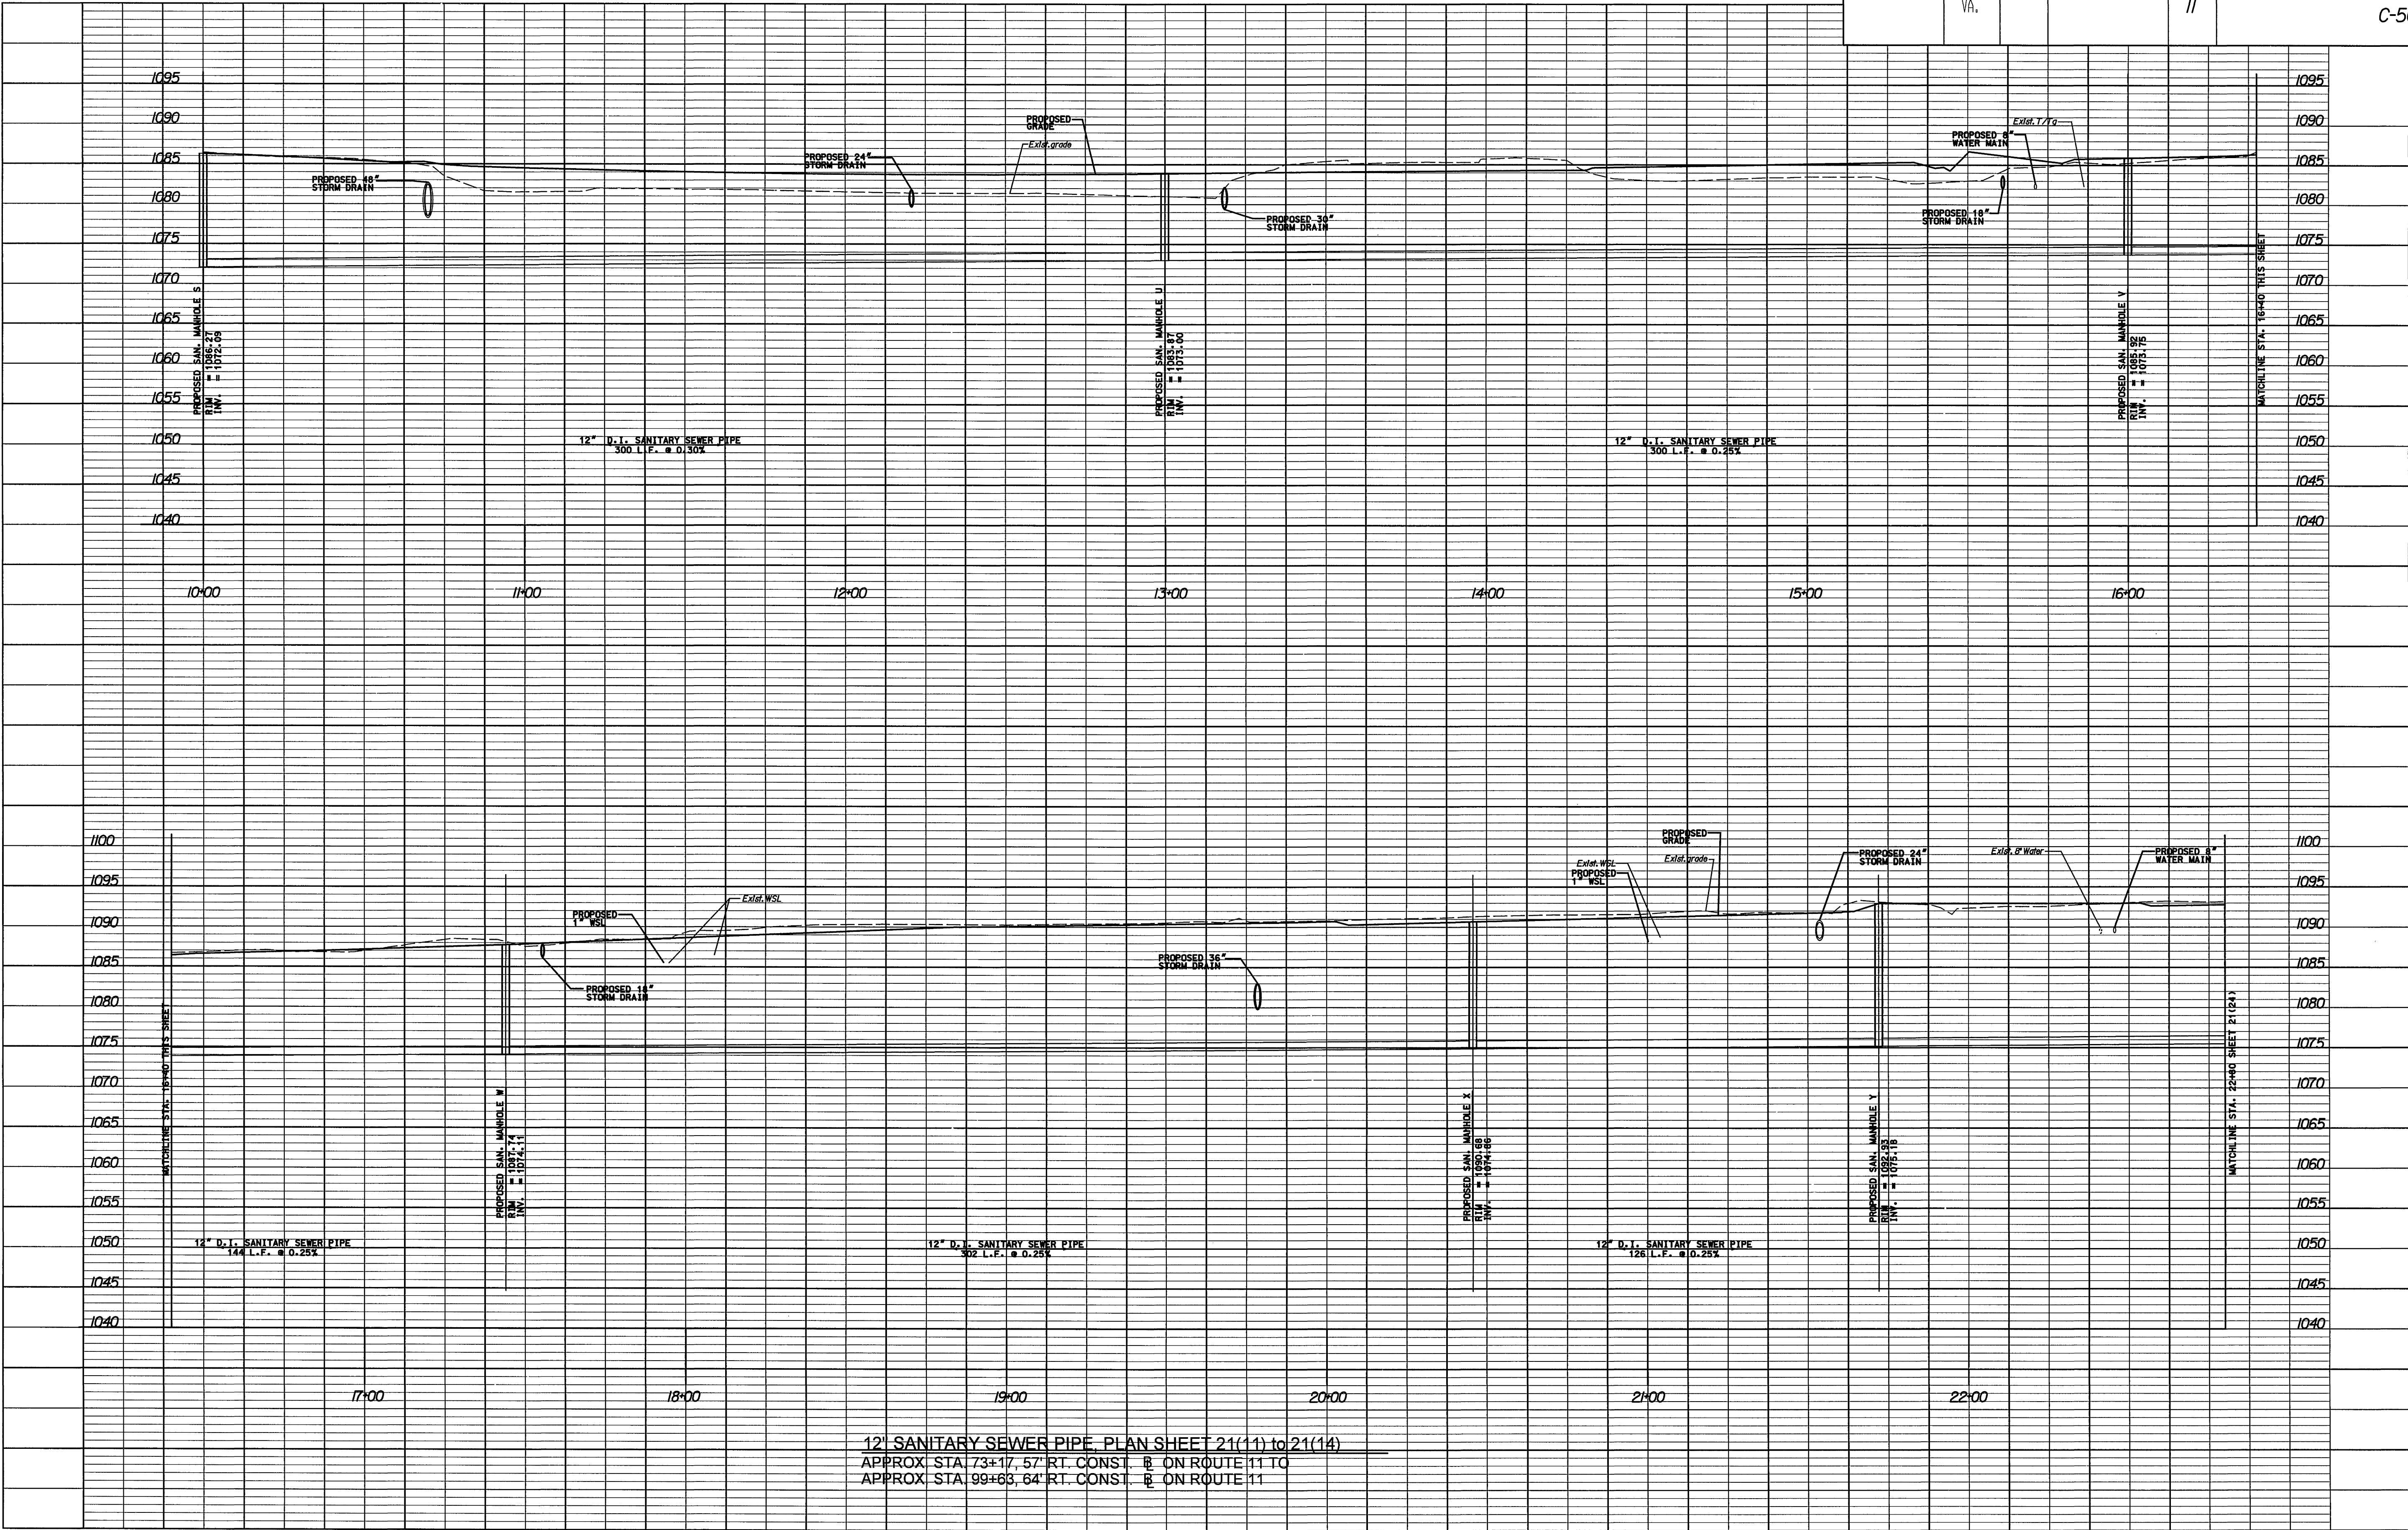

12" SANITARY SEWER PIPE, PLAN SHEET 21(11) TO 21(14)  
APPROX. STA. 73+17, 57' RT. CONST. B. ON ROUTE 11 TO  
APPROX. STA. 99+63, 64' RT. CONST. B. ON ROUTE 11