

\$DGN\$
\$DGNLEV

\$REF001
\$LEV001

\$REF002
\$LEV002

\$REF003
\$LEV003

\$REF004
\$LEV004


\$REF005
\$LEV005

\$REF006
\$LEV006

SURVEYED BY _____
SUPERVISED BY JIM VERMAATEN (B04) 86-5483
DESIGNED BY BRADLEY C. CRAIG, MATTHEW & CRAIG, INC. (540) 345-9342

DESIGN FEATURES RELATING TO CONSTRUCTION
OR TO REGULATION AND CONTROL OF TRAFFIC
MAY BE SUBJECT TO CHANGE AS DEEMED
NECESSARY BY THE DEPARTMENT

REVISED	STATE	FEDERAL AD	ROUTE	STATE	SHEET NO.
	VA.	PROJECT	11	0011-080-108 C-501	21(24)

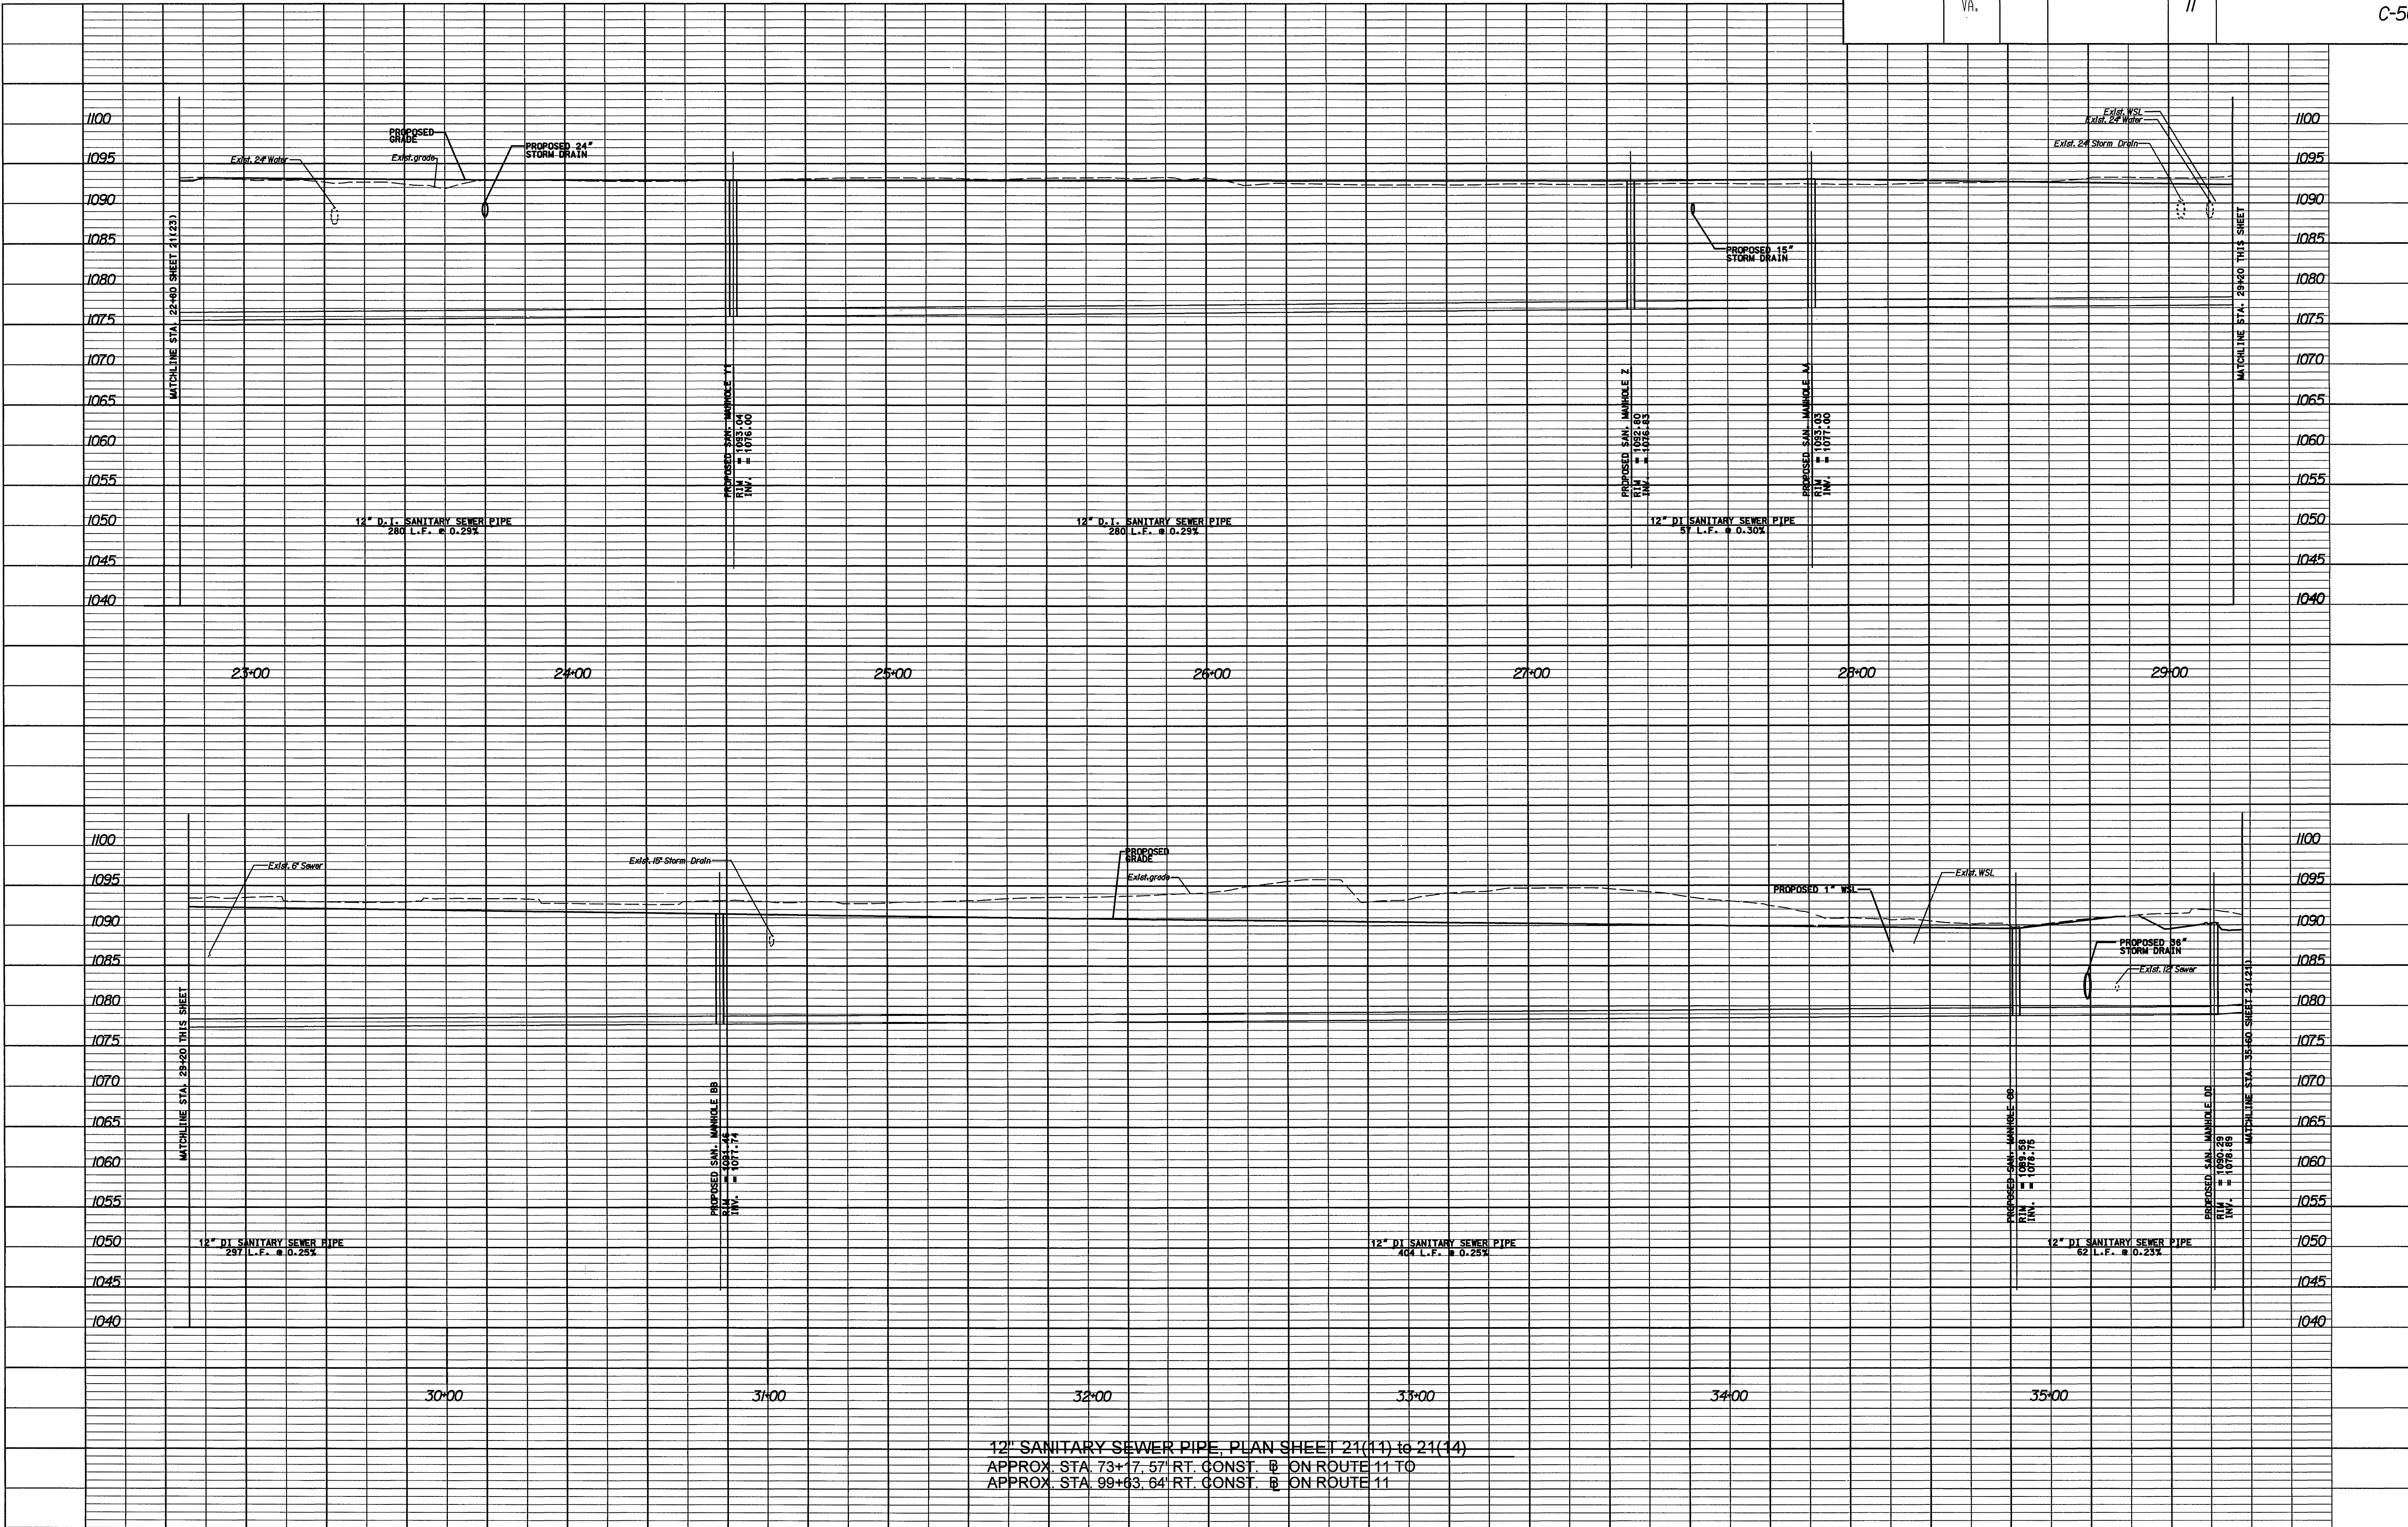

12" SANITARY SEWER PIPE, PLAN SHEET 21(11) to 21(14)
APPROX. STA. 73+17.57 RT. CONST. @ ON ROUTE 11 TO
APPROX. STA. 99+63.64 RT. CONST. @ ON ROUTE 11

PLAN NO.	PROJECT	FILE NO.	SHEET NO.
	0011-080-108		21(24)

\$TIME\$TAMP\$