

\$DGN\$
\$DGNLEV

\$REF001
\$LEV001

\$REF002
\$LEV002

\$REF003
\$LEV003

\$REF004
\$LEV004


\$REF005
\$LEV005

\$REF006
\$LEV006

SURVEYED BY _____
SUPERVISED BY I.M. VERMAATEN (804) 86-5483
DESIGNED BY BRADLEY C. CRAIG, MALTERN & CRAIG, INC. (540) 345-9342

DESIGN FEATURES RELATING TO CONSTRUCTION
OR TO REGULATION AND CONTROL OF TRAFFIC
MAY BE SUBJECT TO CHANGE AS DEEMED
NECESSARY BY THE DEPARTMENT

REVISED	STATE	ROUTE	FEDERAL AID	PROJECT	ROUTE	STATE	PROJECT	SHEET NO.
	VA.				//		0011-080-108 C-501	21(25)

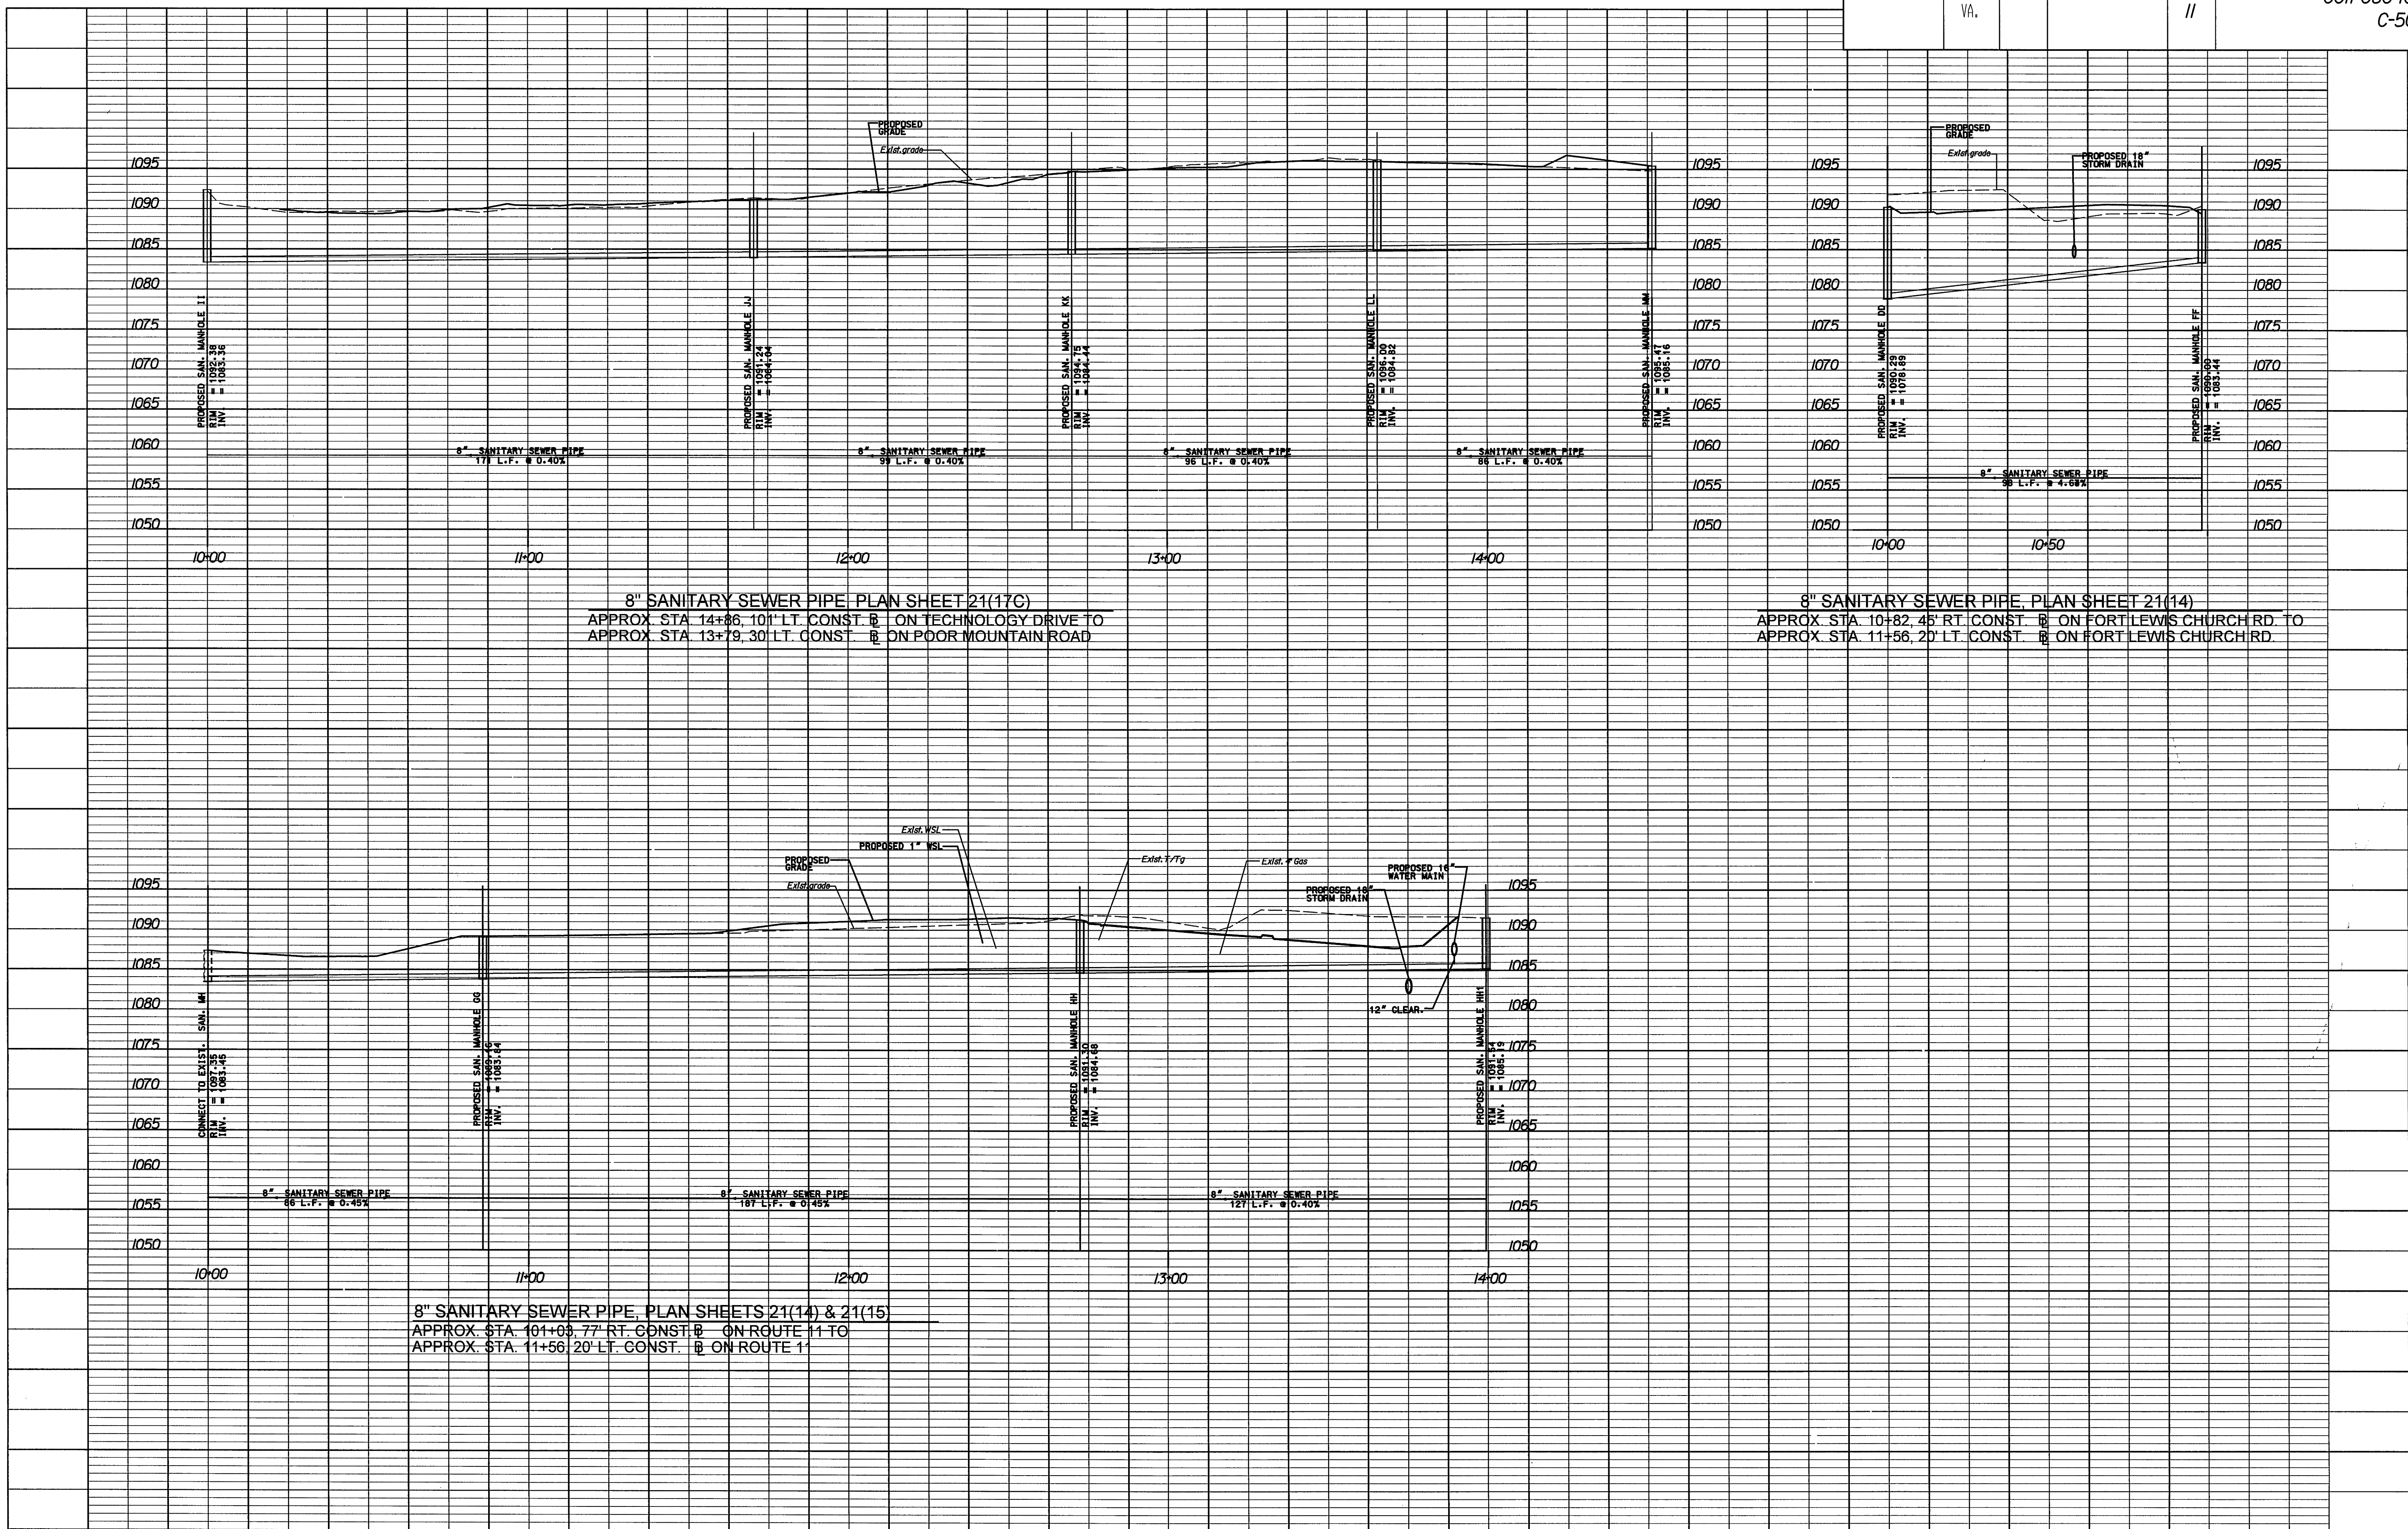

\$TIME\$TAMP\$

PLAN NO.	PROJECT	FILE NO.	SHEET NO.
	0011-080-108		21(25)