


SURVEYED BY: JIM VERMAATEN (804) 86-5483
SUPERVISED BY: JIM VERMAATEN (804) 86-5483
DESIGNED BY: BRADLEY C. CRAIG, MATTIERN & CRAIG, INC. (540) 345-9342

DESIGN FEATURES RELATING TO CONSTRUCTION
OR TO REGULATION AND CONTROL OF TRAFFIC
MAY BE SUBJECT TO CHANGE AS DEEMED
NECESSARY BY THE DEPARTMENT

REVISION	STATE	FEDERAL AID	ROUTE	PROJECT	SHEET NO.
	VA.		11	0011-080-108 C-501	21(26)

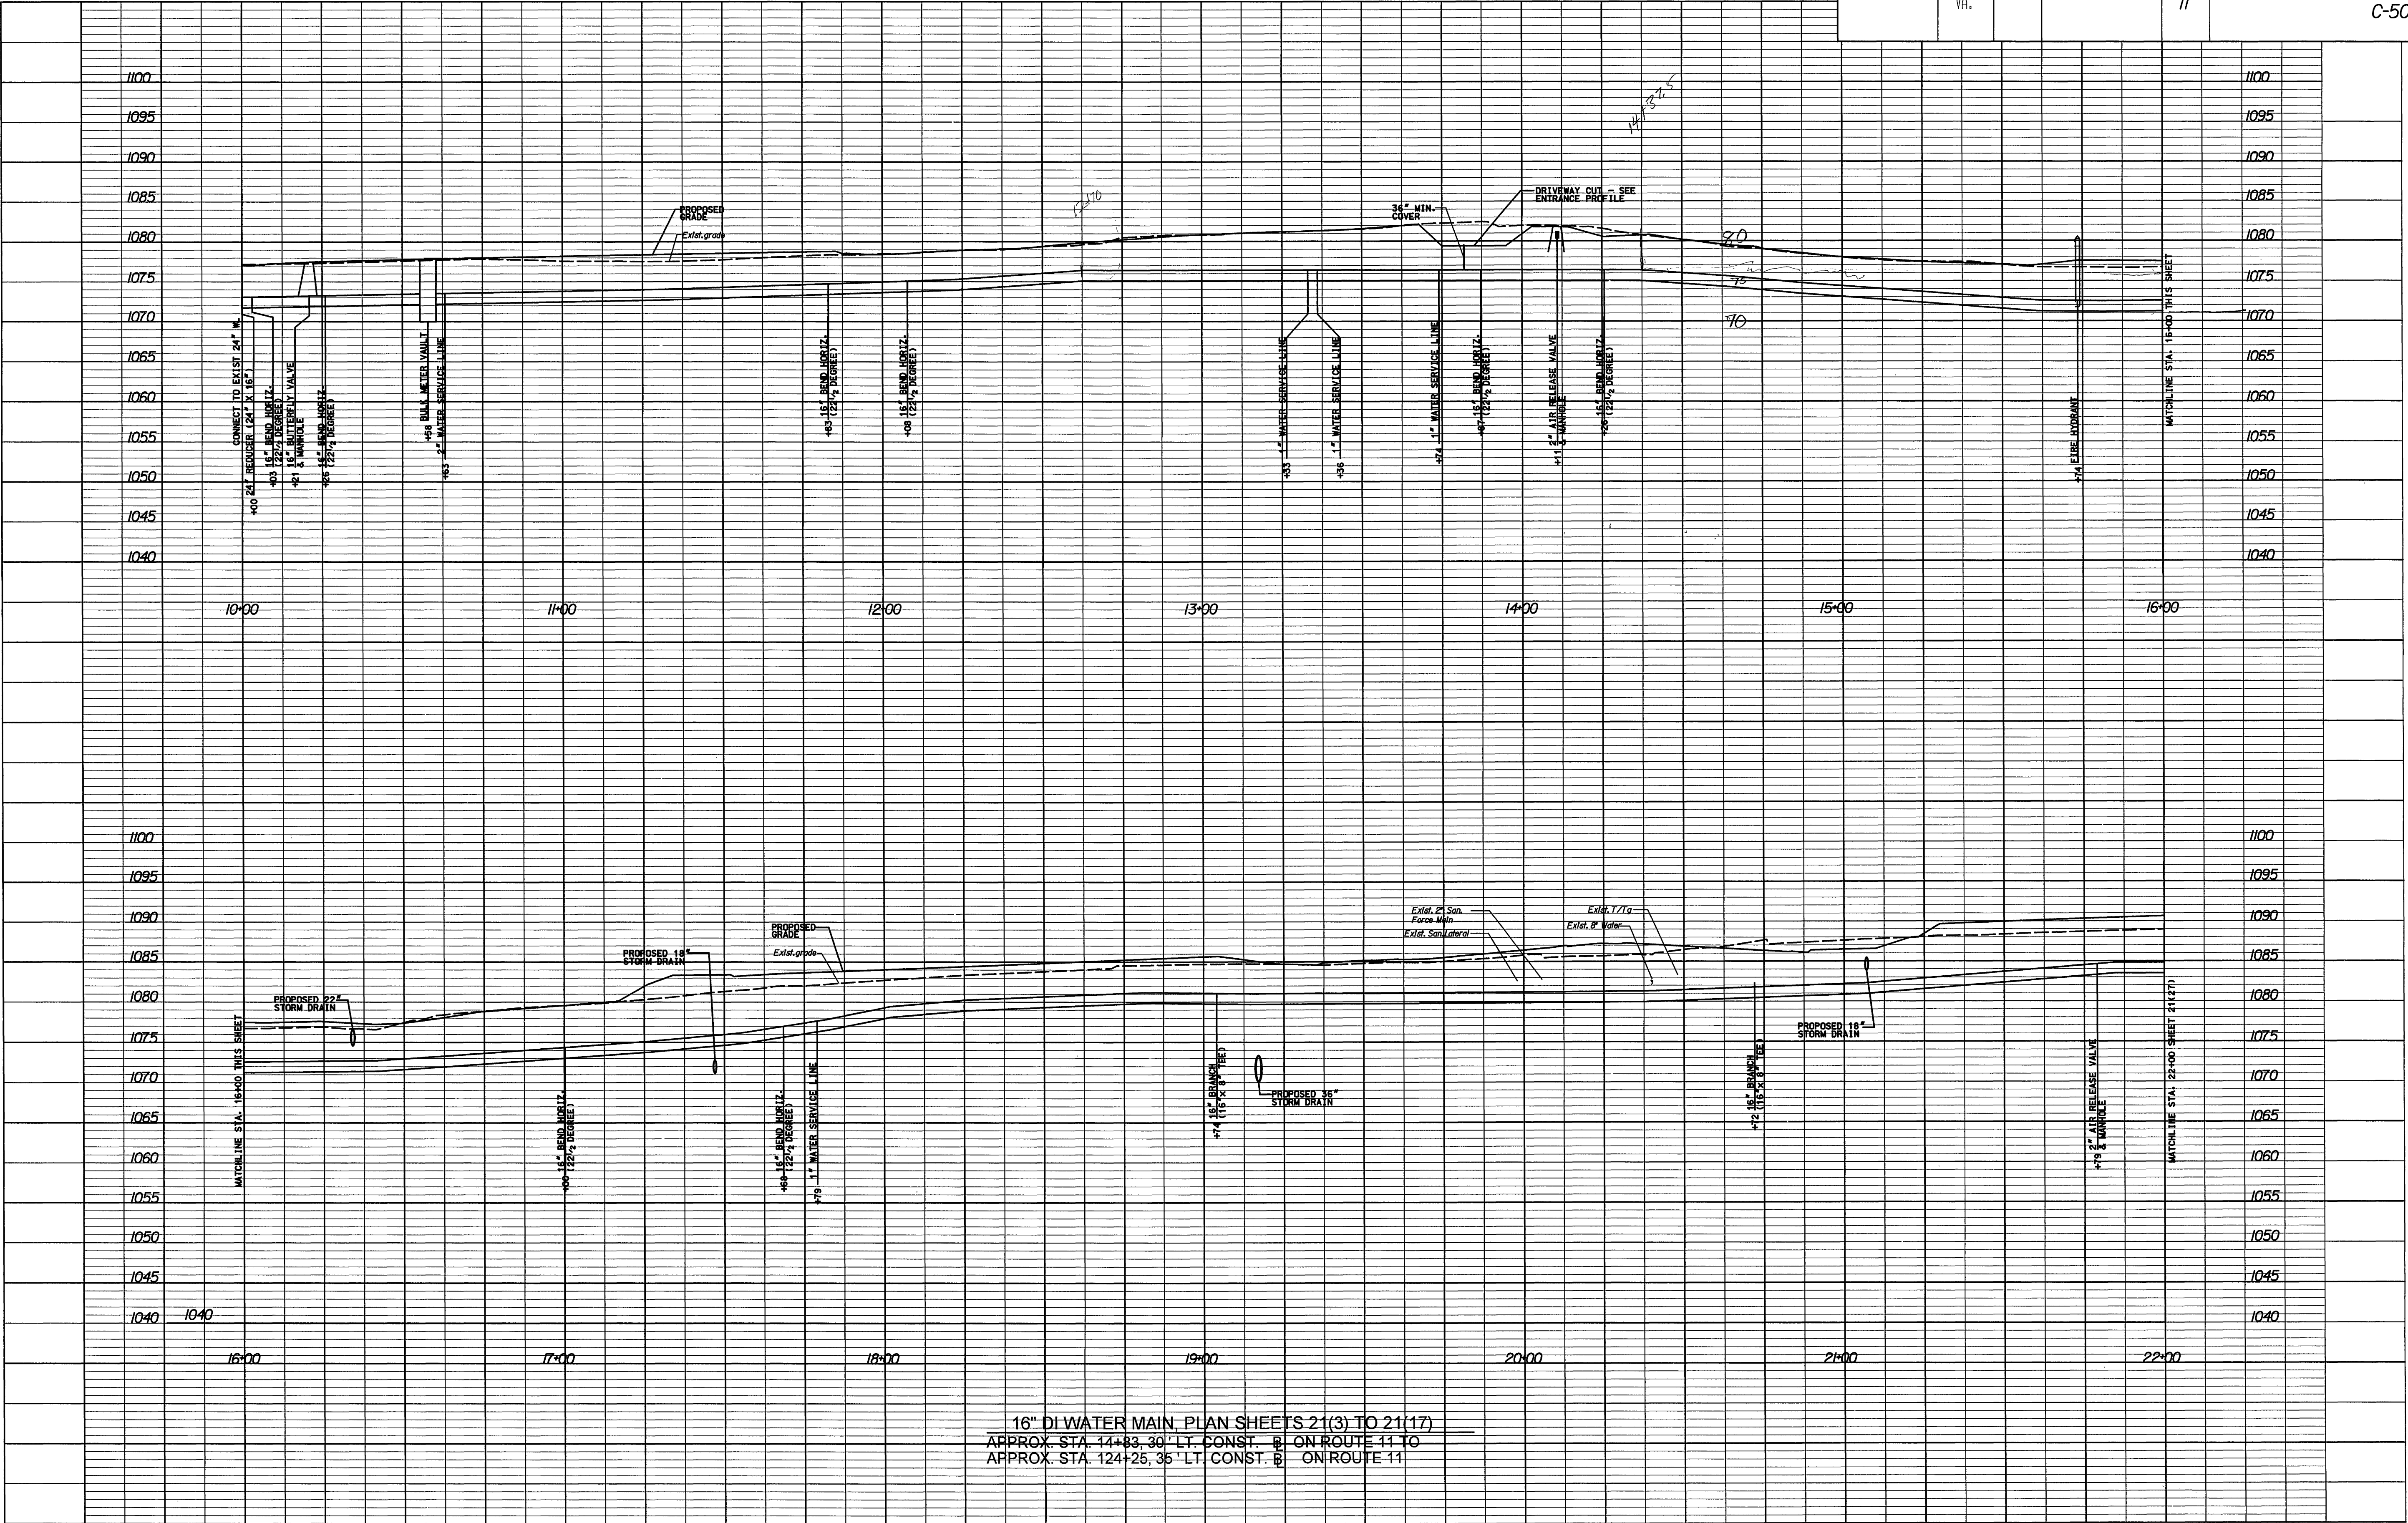

16" DI WATER MAIN, PLAN SHEETS 21(3) TO 21(17)
APPROX. STA. 14+83.30" LT. CONST. B ON ROUTE 44 TO
APPROX. STA. 124+25.35" LT. CONST. B ON ROUTE 11