

\$DGN\$
\$DGNLEV

\$REF001
\$LEV001

\$REF002
\$LEV002

\$REF003
\$LEV003

\$REF004
\$LEV004


\$REF005
\$LEV005

\$REF006
\$LEV006

SURVEYED BY _____
SUPERVISED BY JIM VERMAATEN (804) 86-5483
DESIGNED BY BRADLEY C. CRAIG, MATTERN & CRAIG, INC. (540) 345-9342

DESIGN FEATURES RELATING TO CONSTRUCTION
OR TO REGULATION AND CONTROL OF TRAFFIC
MAY BE SUBJECT TO CHANGE AS DEEMED
NECESSARY BY THE DEPARTMENT

REVISED	STATE	FEDERAL AID	ROUTE	STATE PROJECT	SHEET NO.
	VA.		11	0011-080-108 C-501	21(27)

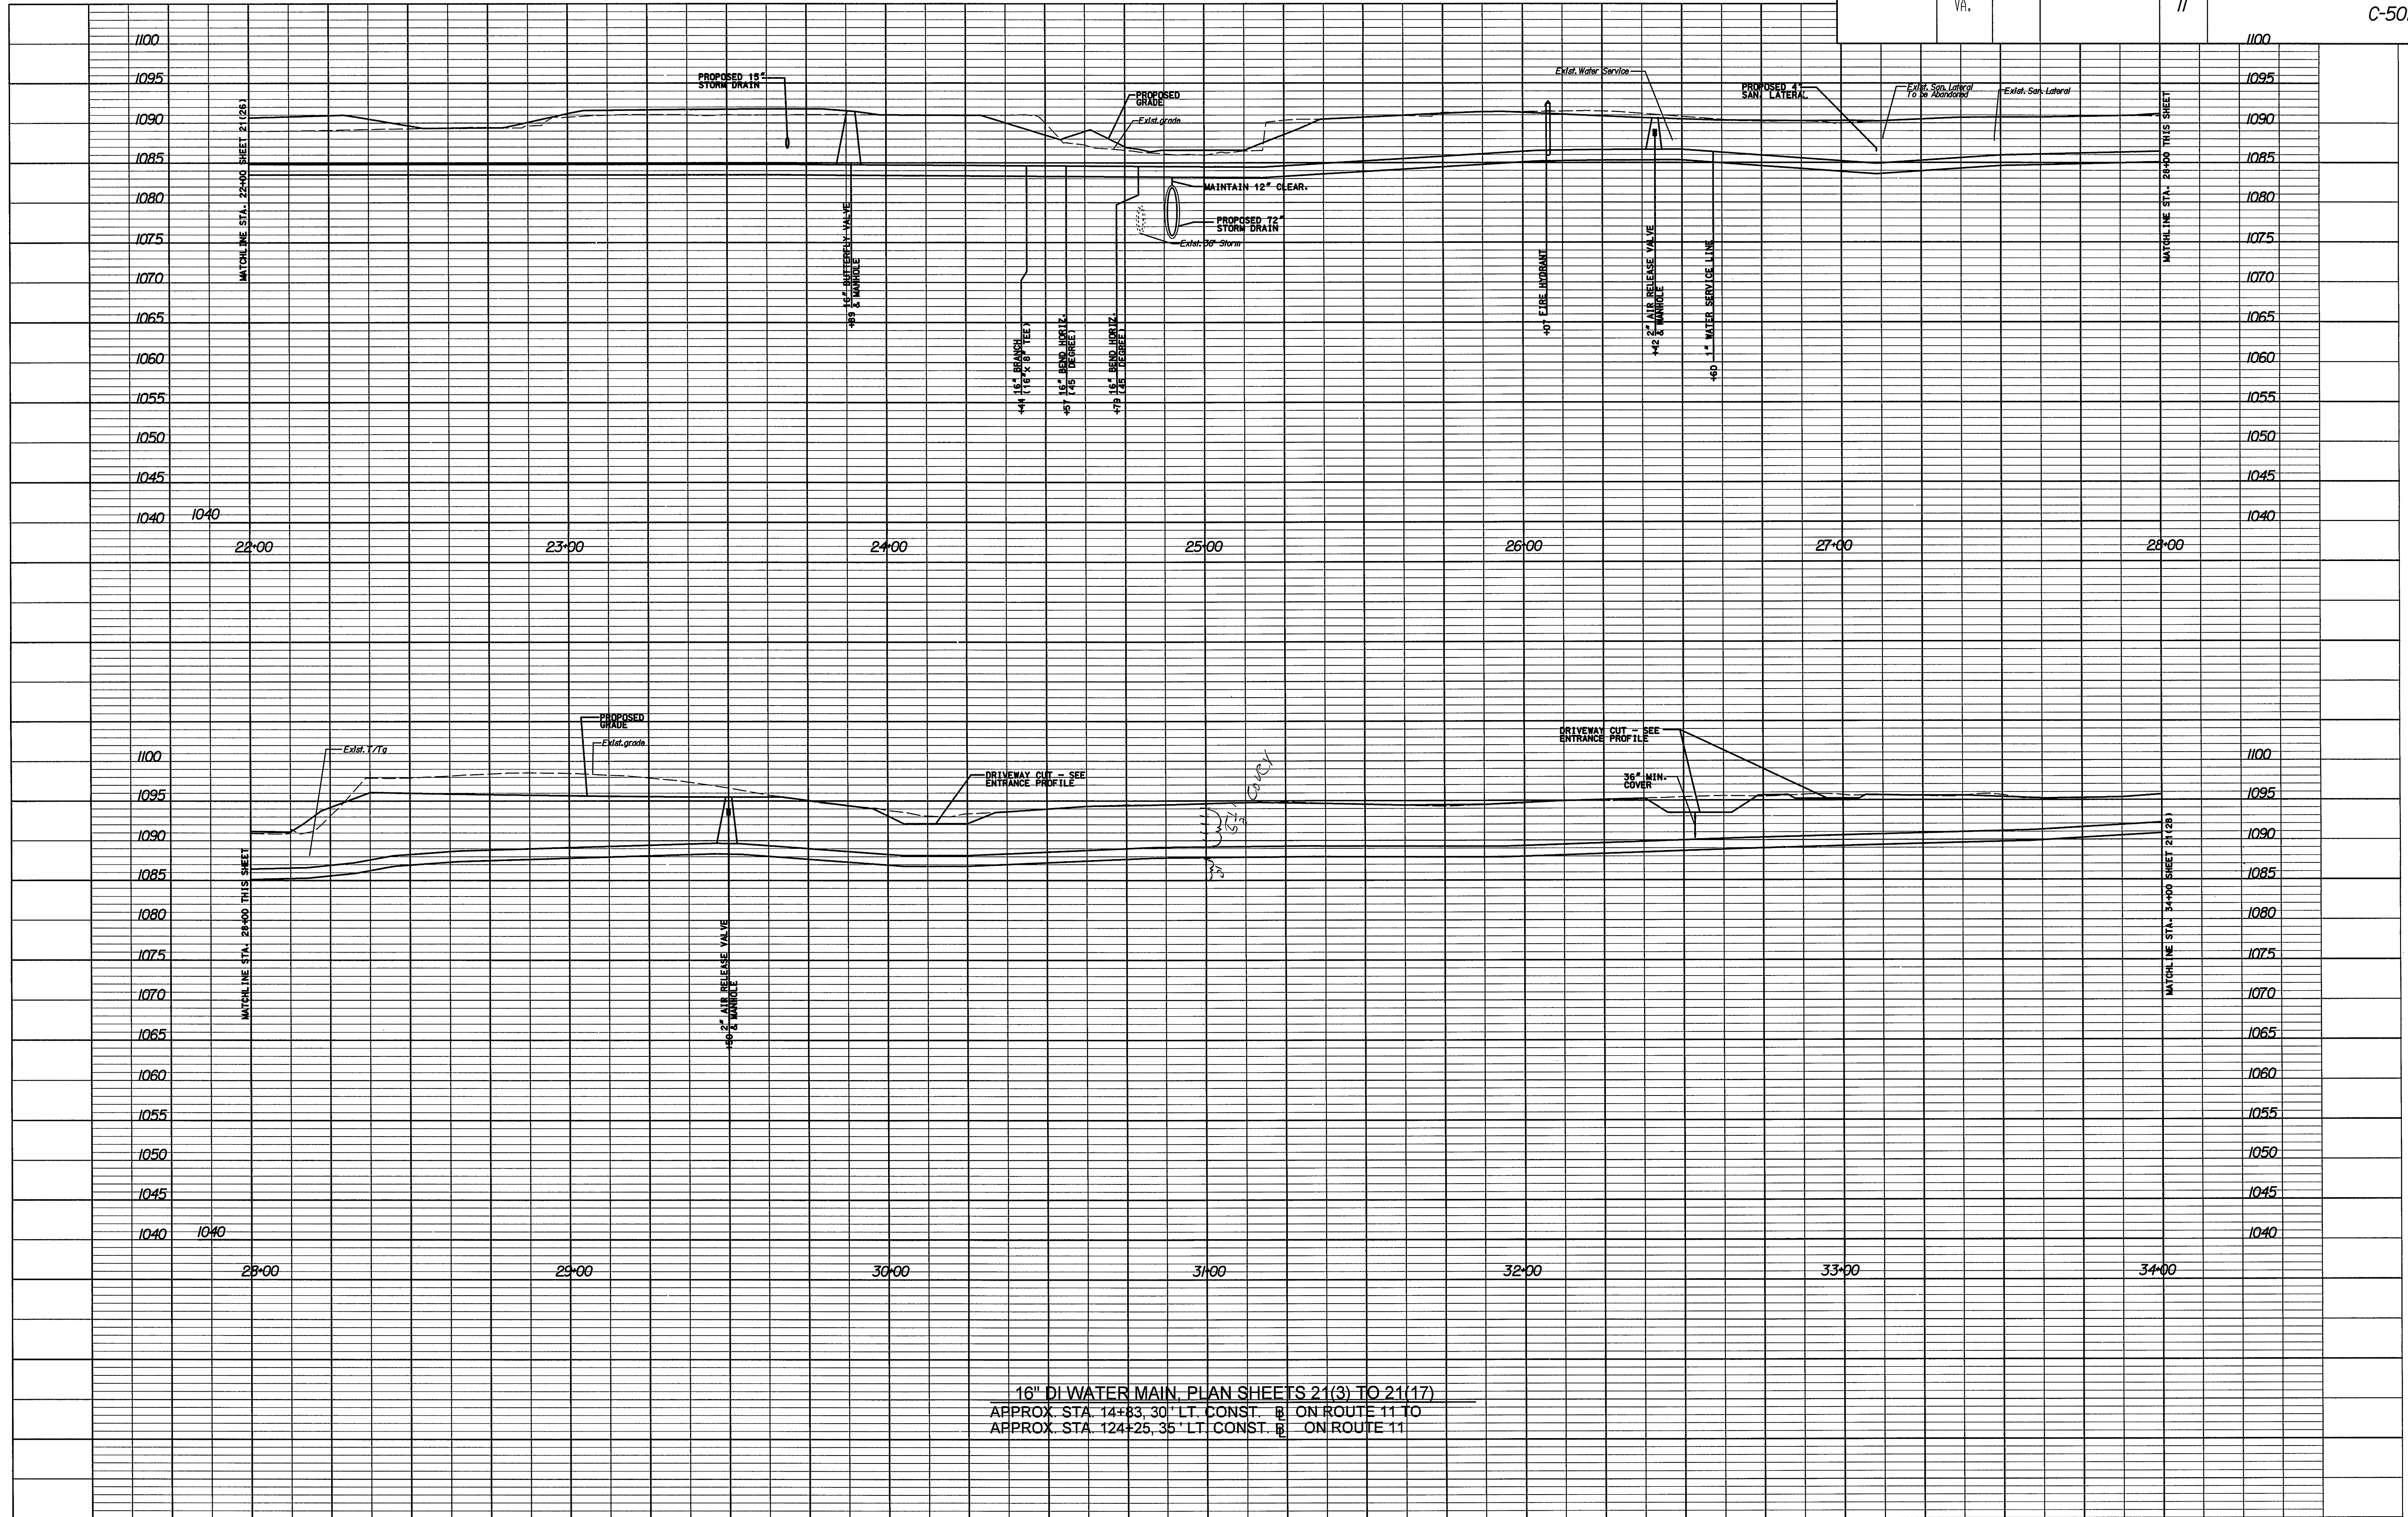

16" DI WATER MAIN, PLAN SHEETS 21(3) TO 21(17)
APPROX. STA. 14+83, 30' LT. CONST. ON ROUTE 11 TO
APPROX. STA. 124+25, 35' LT. CONST. ON ROUTE 11

PLAN NO.	PROJECT	FILE NO.	SHEET NO.
	0011-080-108		21(27)

\$TIME\$ AMP\$