


\$REF006
\$LEV006

DESIGN FEATURES RELATING TO CONSTRUCTION
OR TO REGULATION AND CONTROL OF TRAFFIC
MAY BE SUBJECT TO CHANGE AS DEEMED
NECESSARY BY THE DEPARTMENT

LINE NO.	REVISED	FEDERAL AID		STATE		SHEET NO.
		STATE	ROUTE	PROJECT	ROUTE	
		VA.		//	0011-080-108 C-501	21(28.)

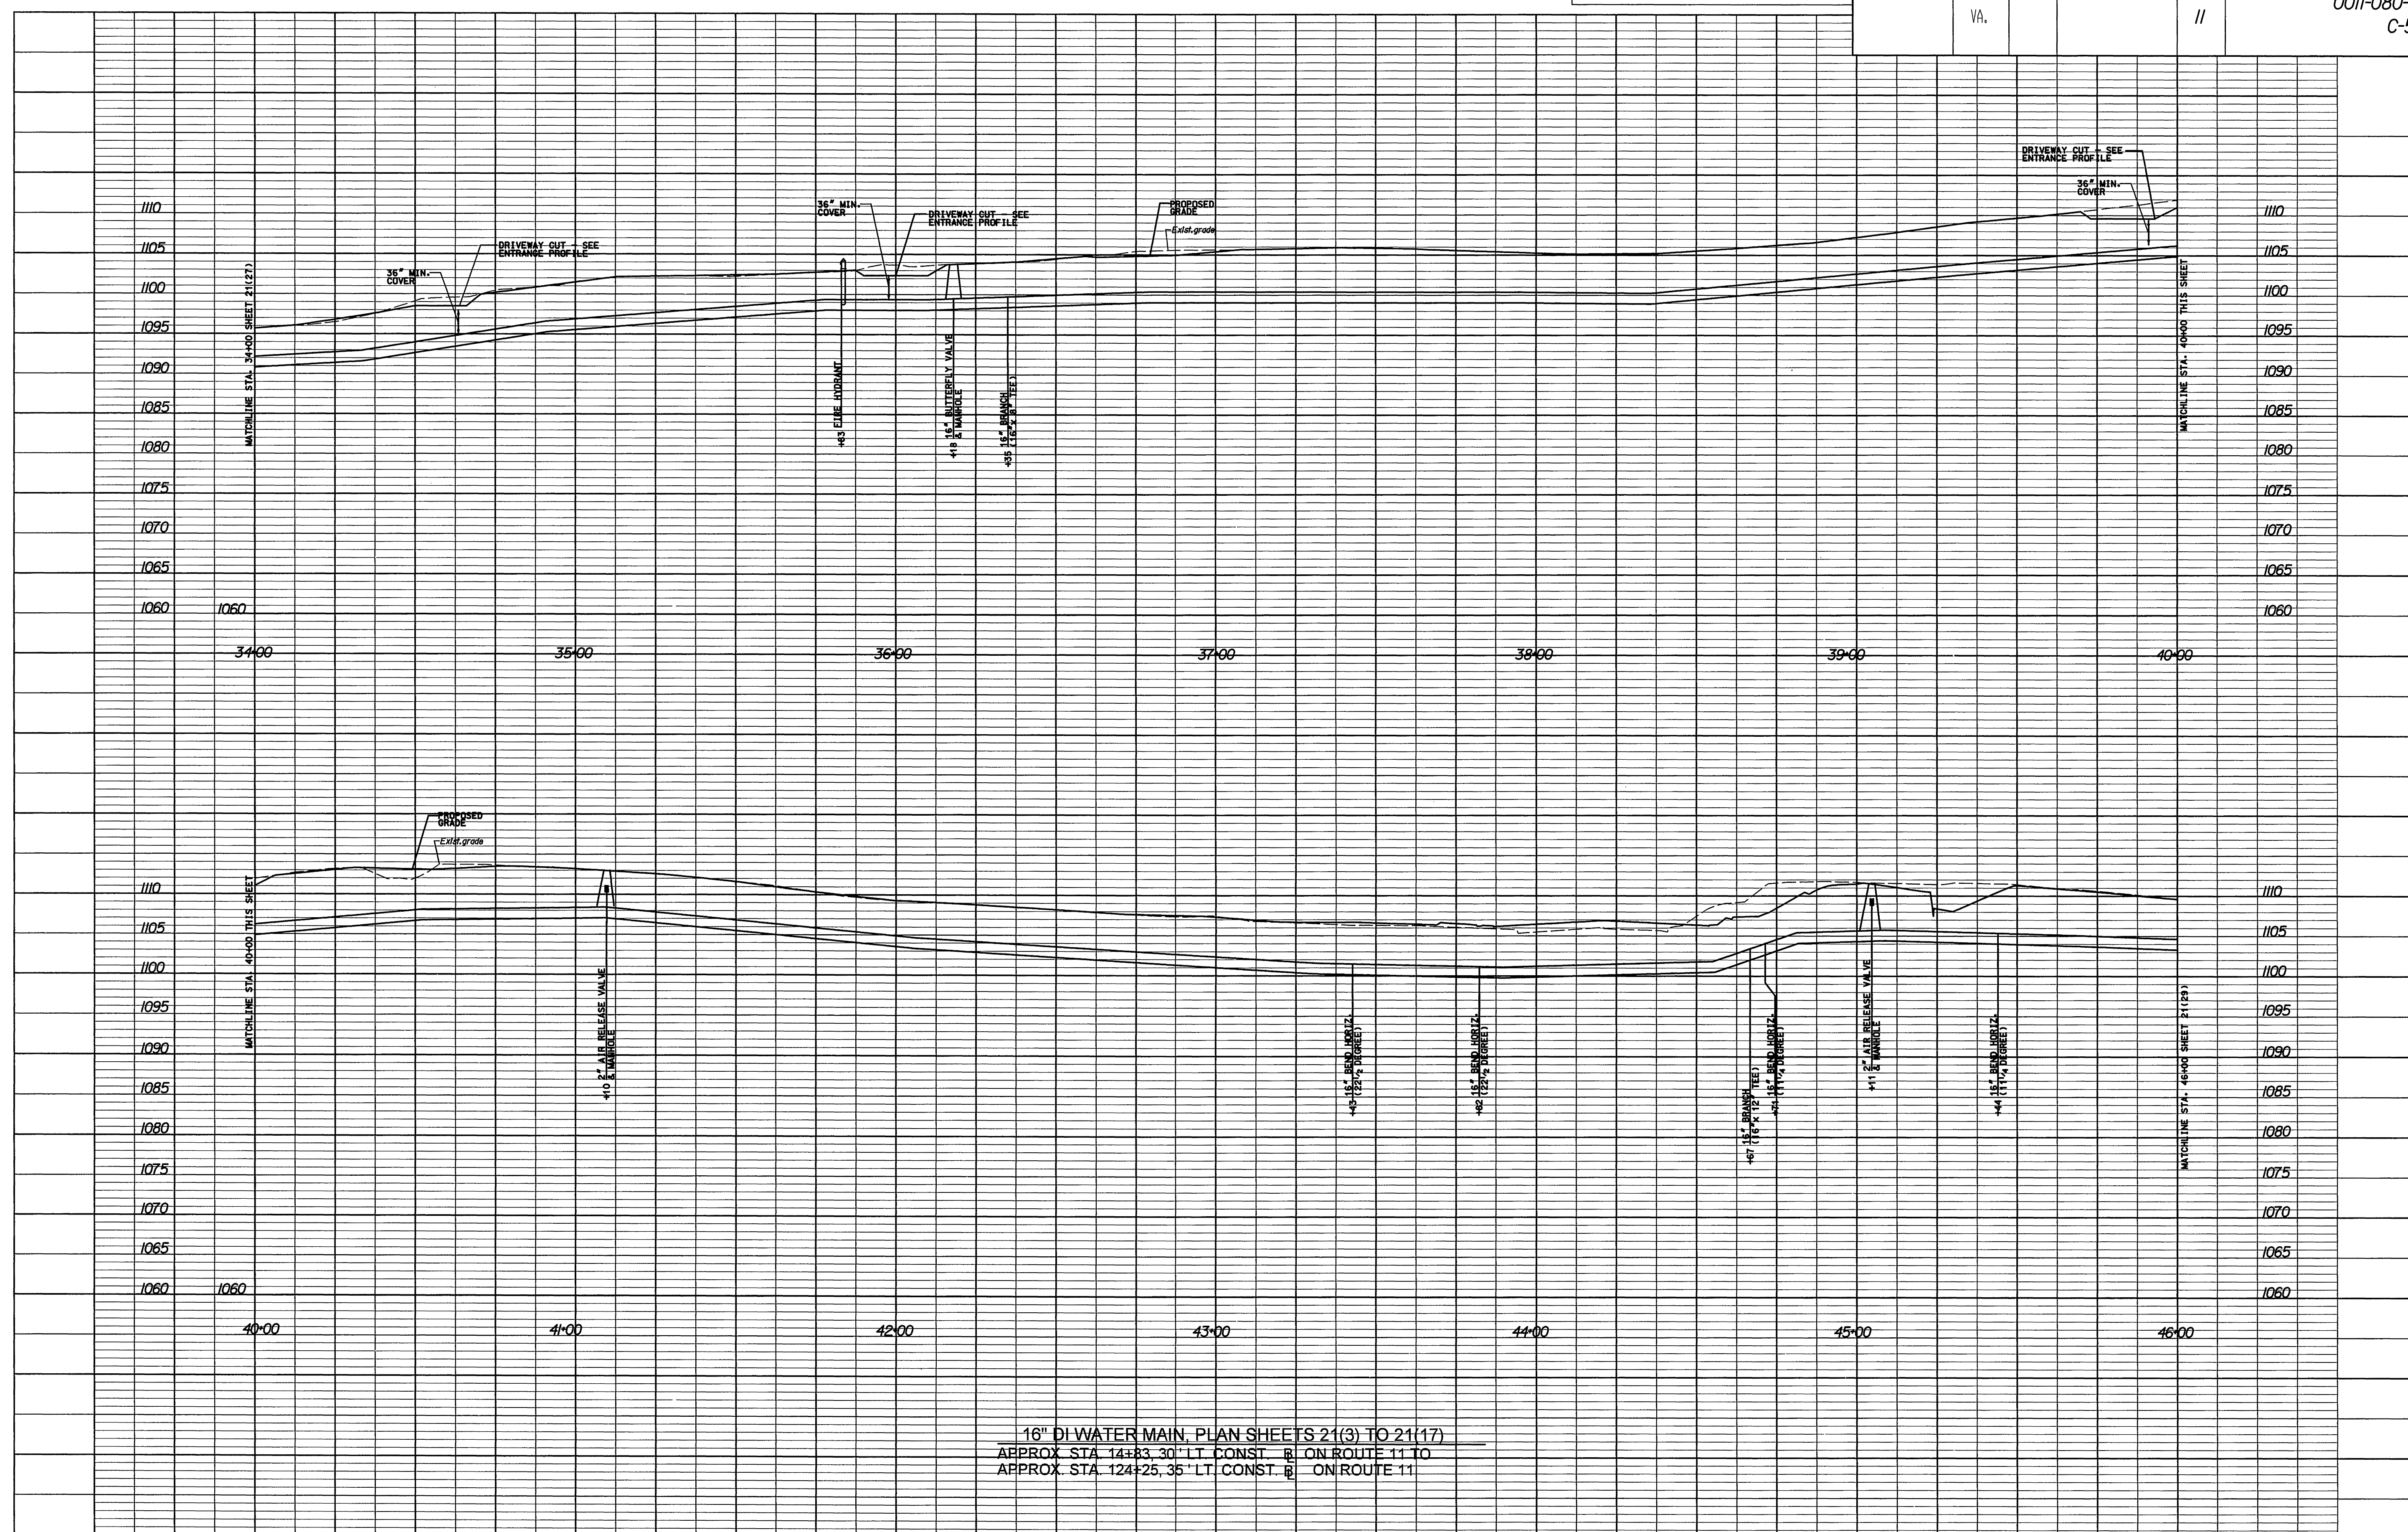

16" DI WATER MAIN, PLAN SHEETS 21(3) TO 21(17)
APPROX. STA. 14+33.30' LT. CONST. $\frac{1}{8}$ " ON ROUTE 11 TO
APPROX. STA. 124+25.35' LT. CONST. $\frac{1}{8}$ " ON ROUTE 11

PLAN NO.	PROJECT <i>0011-080-108</i>	FILE NO.	SHEET NO. <i>21(28)</i>
----------	--------------------------------	----------	----------------------------