

\$DGN\$
\$DGNLEV

\$REF001
\$LEV001

\$REF002
\$LEV002

\$REF003
\$LEV003

\$REF004
\$LEV004


\$REF005
\$LEV005

\$REF006
\$LEV006

SURVEYED BY: _____
SUPERVISED BY: TIM VERMAATEN (B041786-5483)
DESIGNED BY: BRADLEY C. CRAIG, MALTEN & CRAIG, INC. (540) 345-9342

DESIGN FEATURES RELATING TO CONSTRUCTION
OR TO REGULATION AND CONTROL OF TRAFFIC
MAY BE SUBJECT TO CHANGE AS DEEMED
NECESSARY BY THE DEPARTMENT

REVISED	STATE	FEDERAL AID	ROUTE	STATE	SHEET
	ROUTE	PROJECT		PROJECT	NO.
	VA.		11	0011-080-108 C-501	21(29)

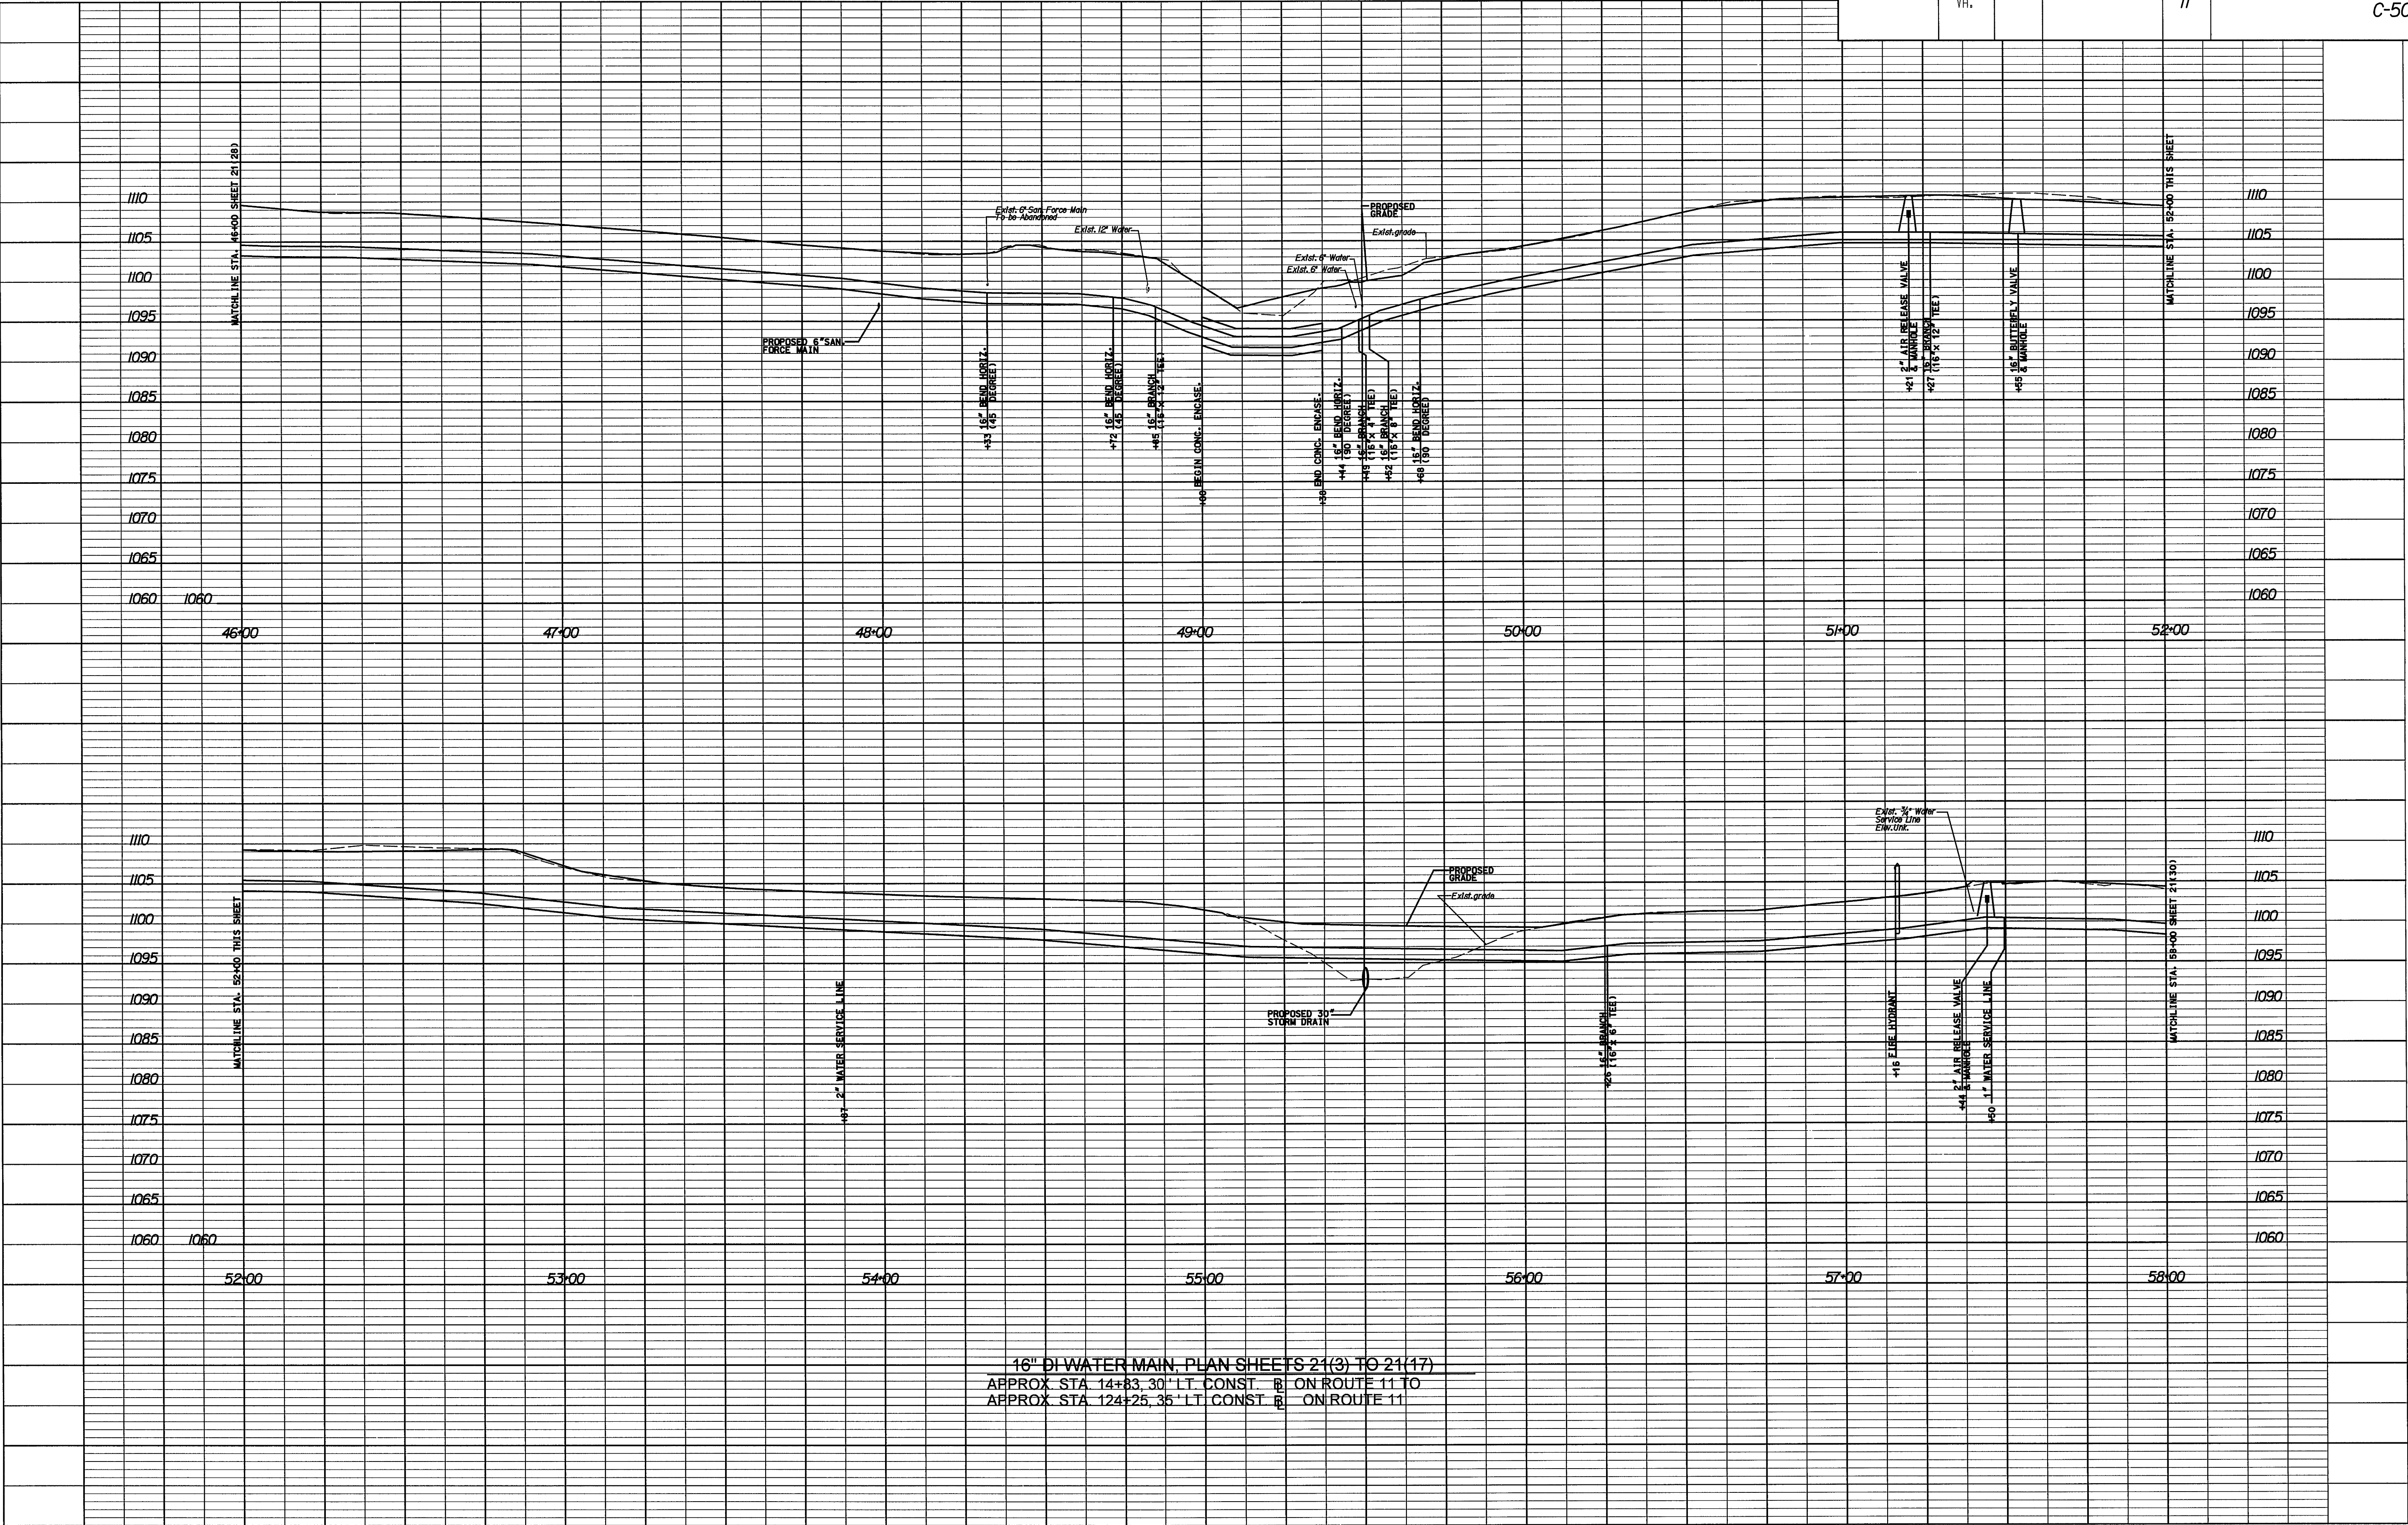

PLAN NO.	PROJECT	FILE NO.	SHEET NO.
	0011-080-108		21(29)

\$TIME\$AMP\$