


\$REF006
\$LEV006

REVISED	FEDERAL AID		STATE		SHEET NO.
STATE	ROUTE	PROJECT	ROUTE	PROJECT	
VA.			//	0011-080-108 C-501	2134

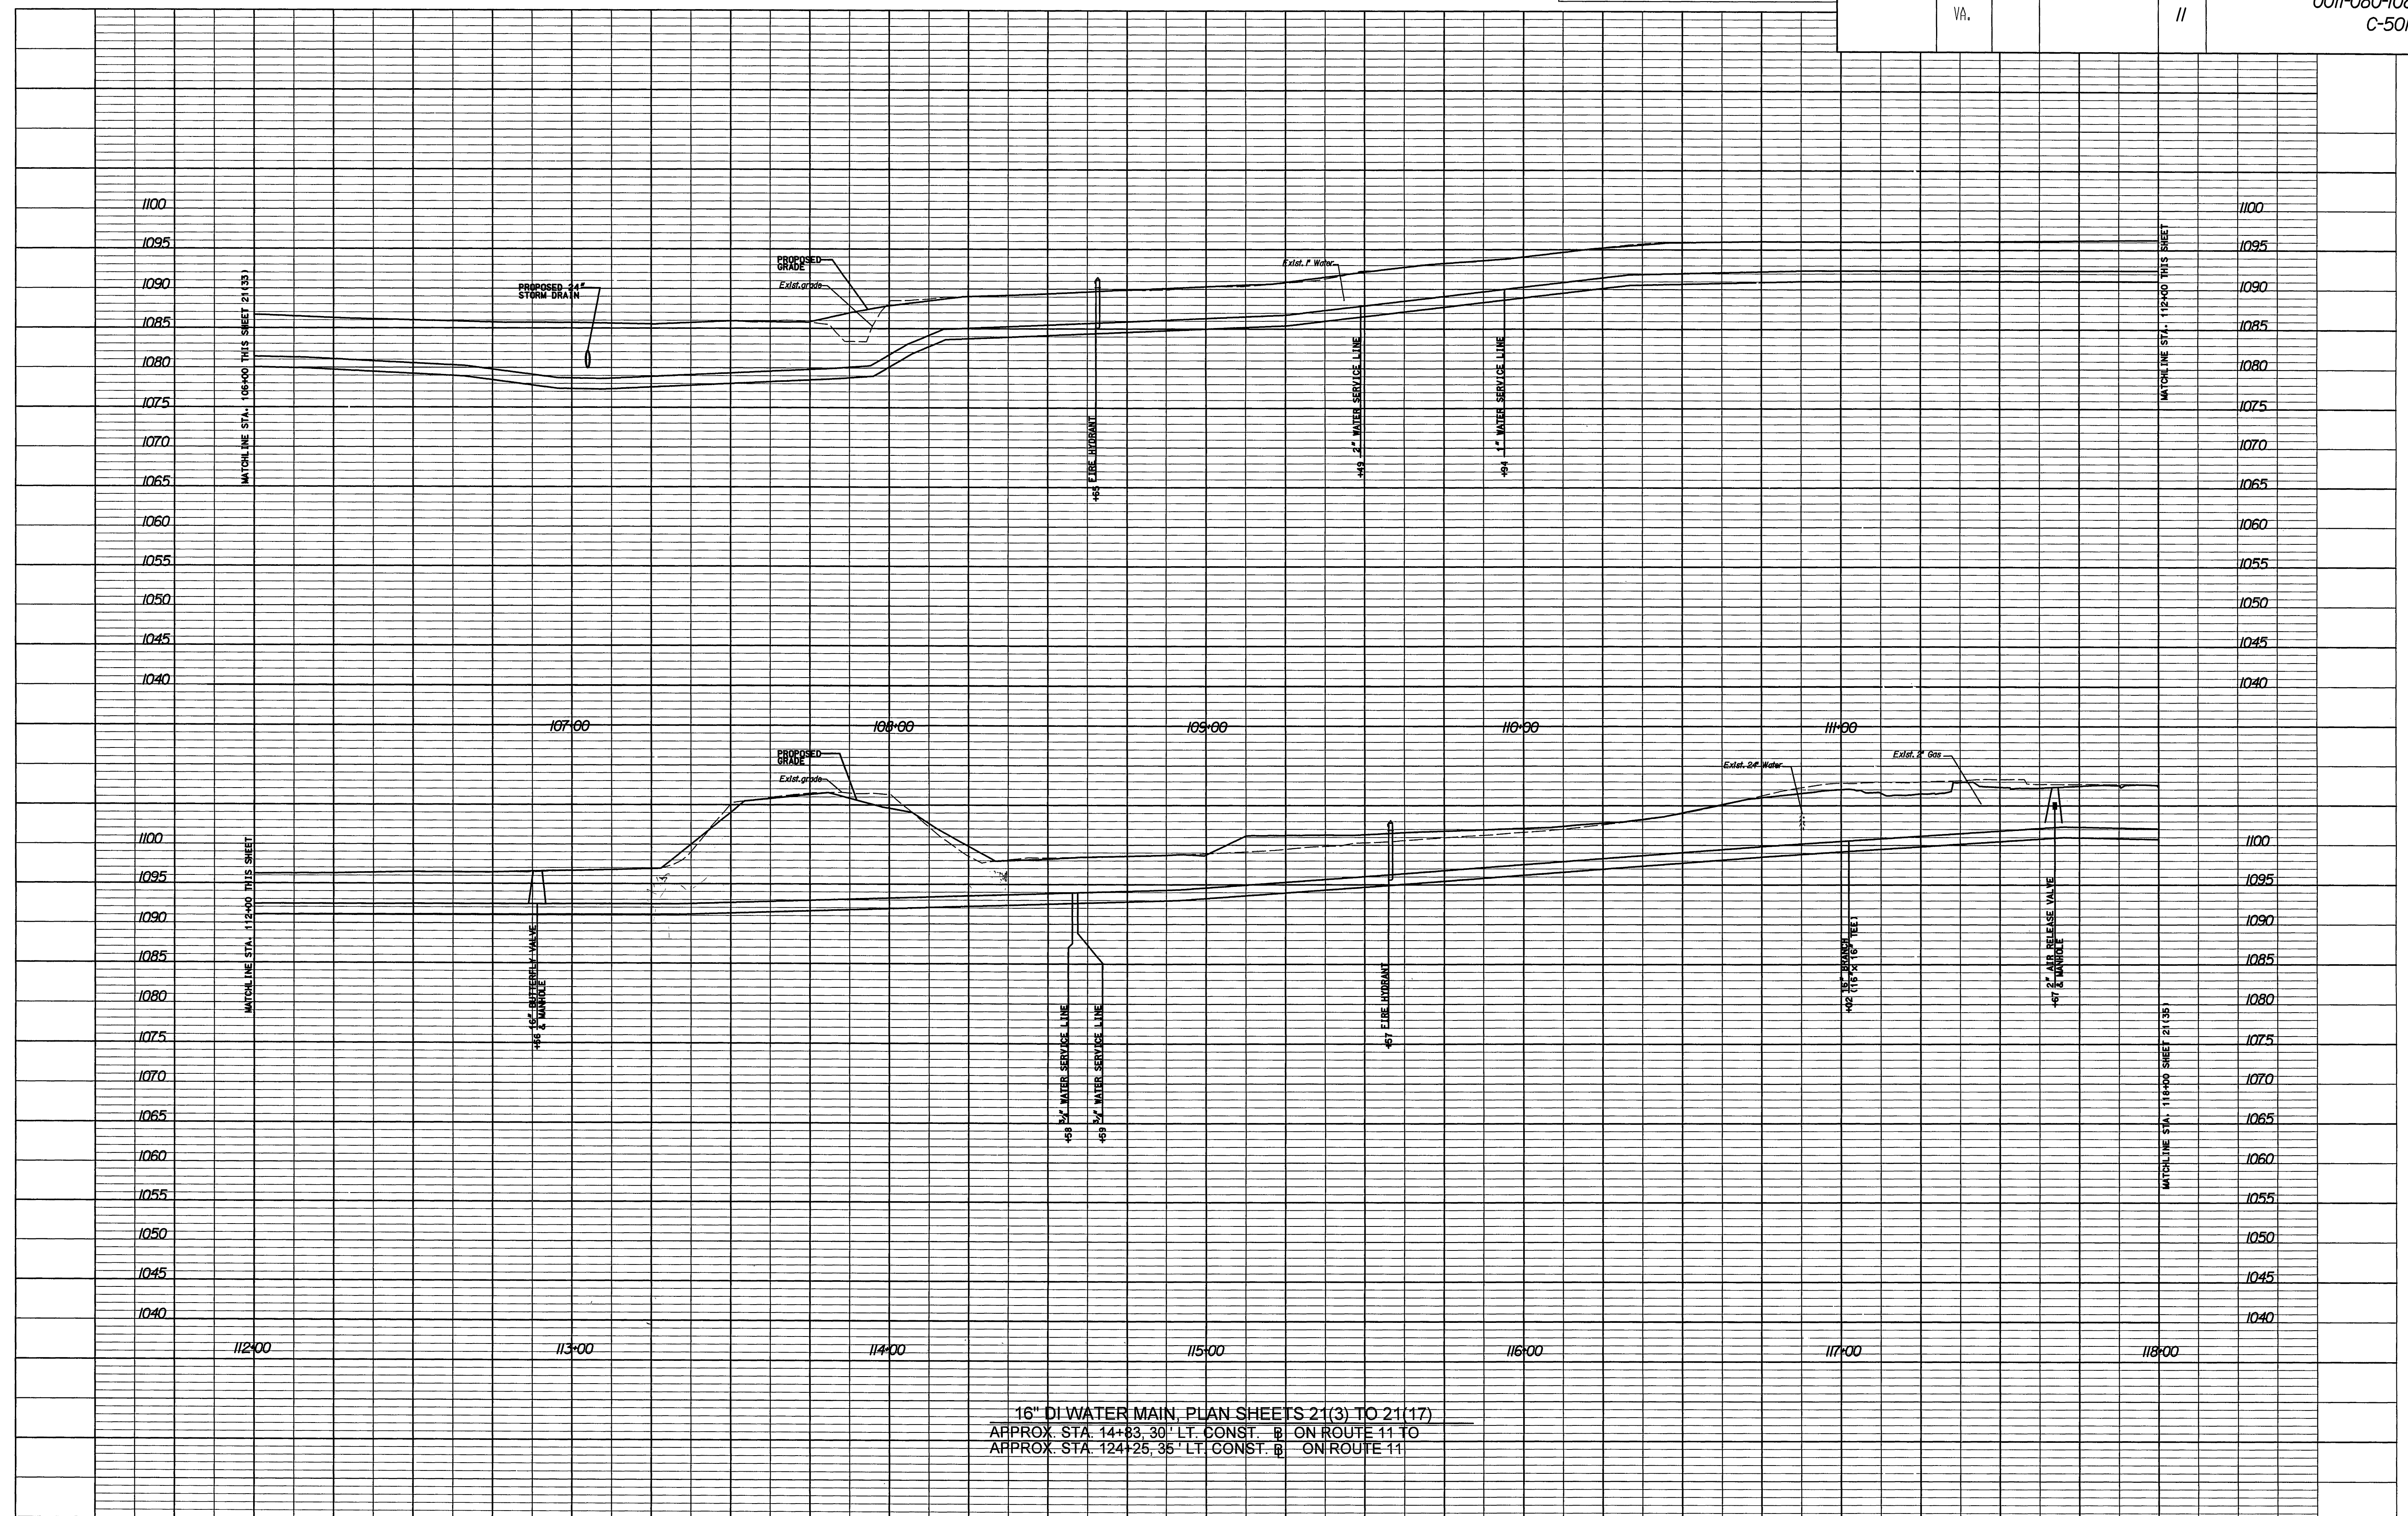

16" DI WATER MAIN, PLAN SHEETS 21(3) TO 21(17)
APPROX. STA. 14+83.30' LT. CONST. $\frac{1}{2}$ " ON ROUTE 11 TO
APPROX. STA. 124+25.35' LT. CONST. $\frac{1}{2}$ " ON ROUTE 11

PLAN NO.	PROJECT <i>0011-080-108</i>	FILE NO.	SHEET NO. <i>21(34)</i>
----------	--------------------------------	----------	----------------------------