

\$DGN\$
\$DGNLEV

\$REF001
\$LEV001

\$REF002
\$LEV002

\$REF003
\$LEV003

\$REF004
\$LEV004


\$REF005
\$LEV005

\$REF006
\$LEV006

SURVEYED BY _____
SUPERVISED BY TIM VERMAATEN (B04186-5483)
DESIGNED BY BRADLEY C. CRAIG (MATTIERN & CRAIG, INC. (540) 345-9342)

DESIGN FEATURES RELATING TO CONSTRUCTION
OR TO REGULATION AND CONTROL OF TRAFFIC
MAY BE SUBJECT TO CHANGE AS DEEMED
NECESSARY BY THE DEPARTMENT

REVISION	STATE	FEDERAL AID	ROUTE	STATE	PROJECT	SHEET NO.
	VA.		11		0011-080-108 C-501	21(36)

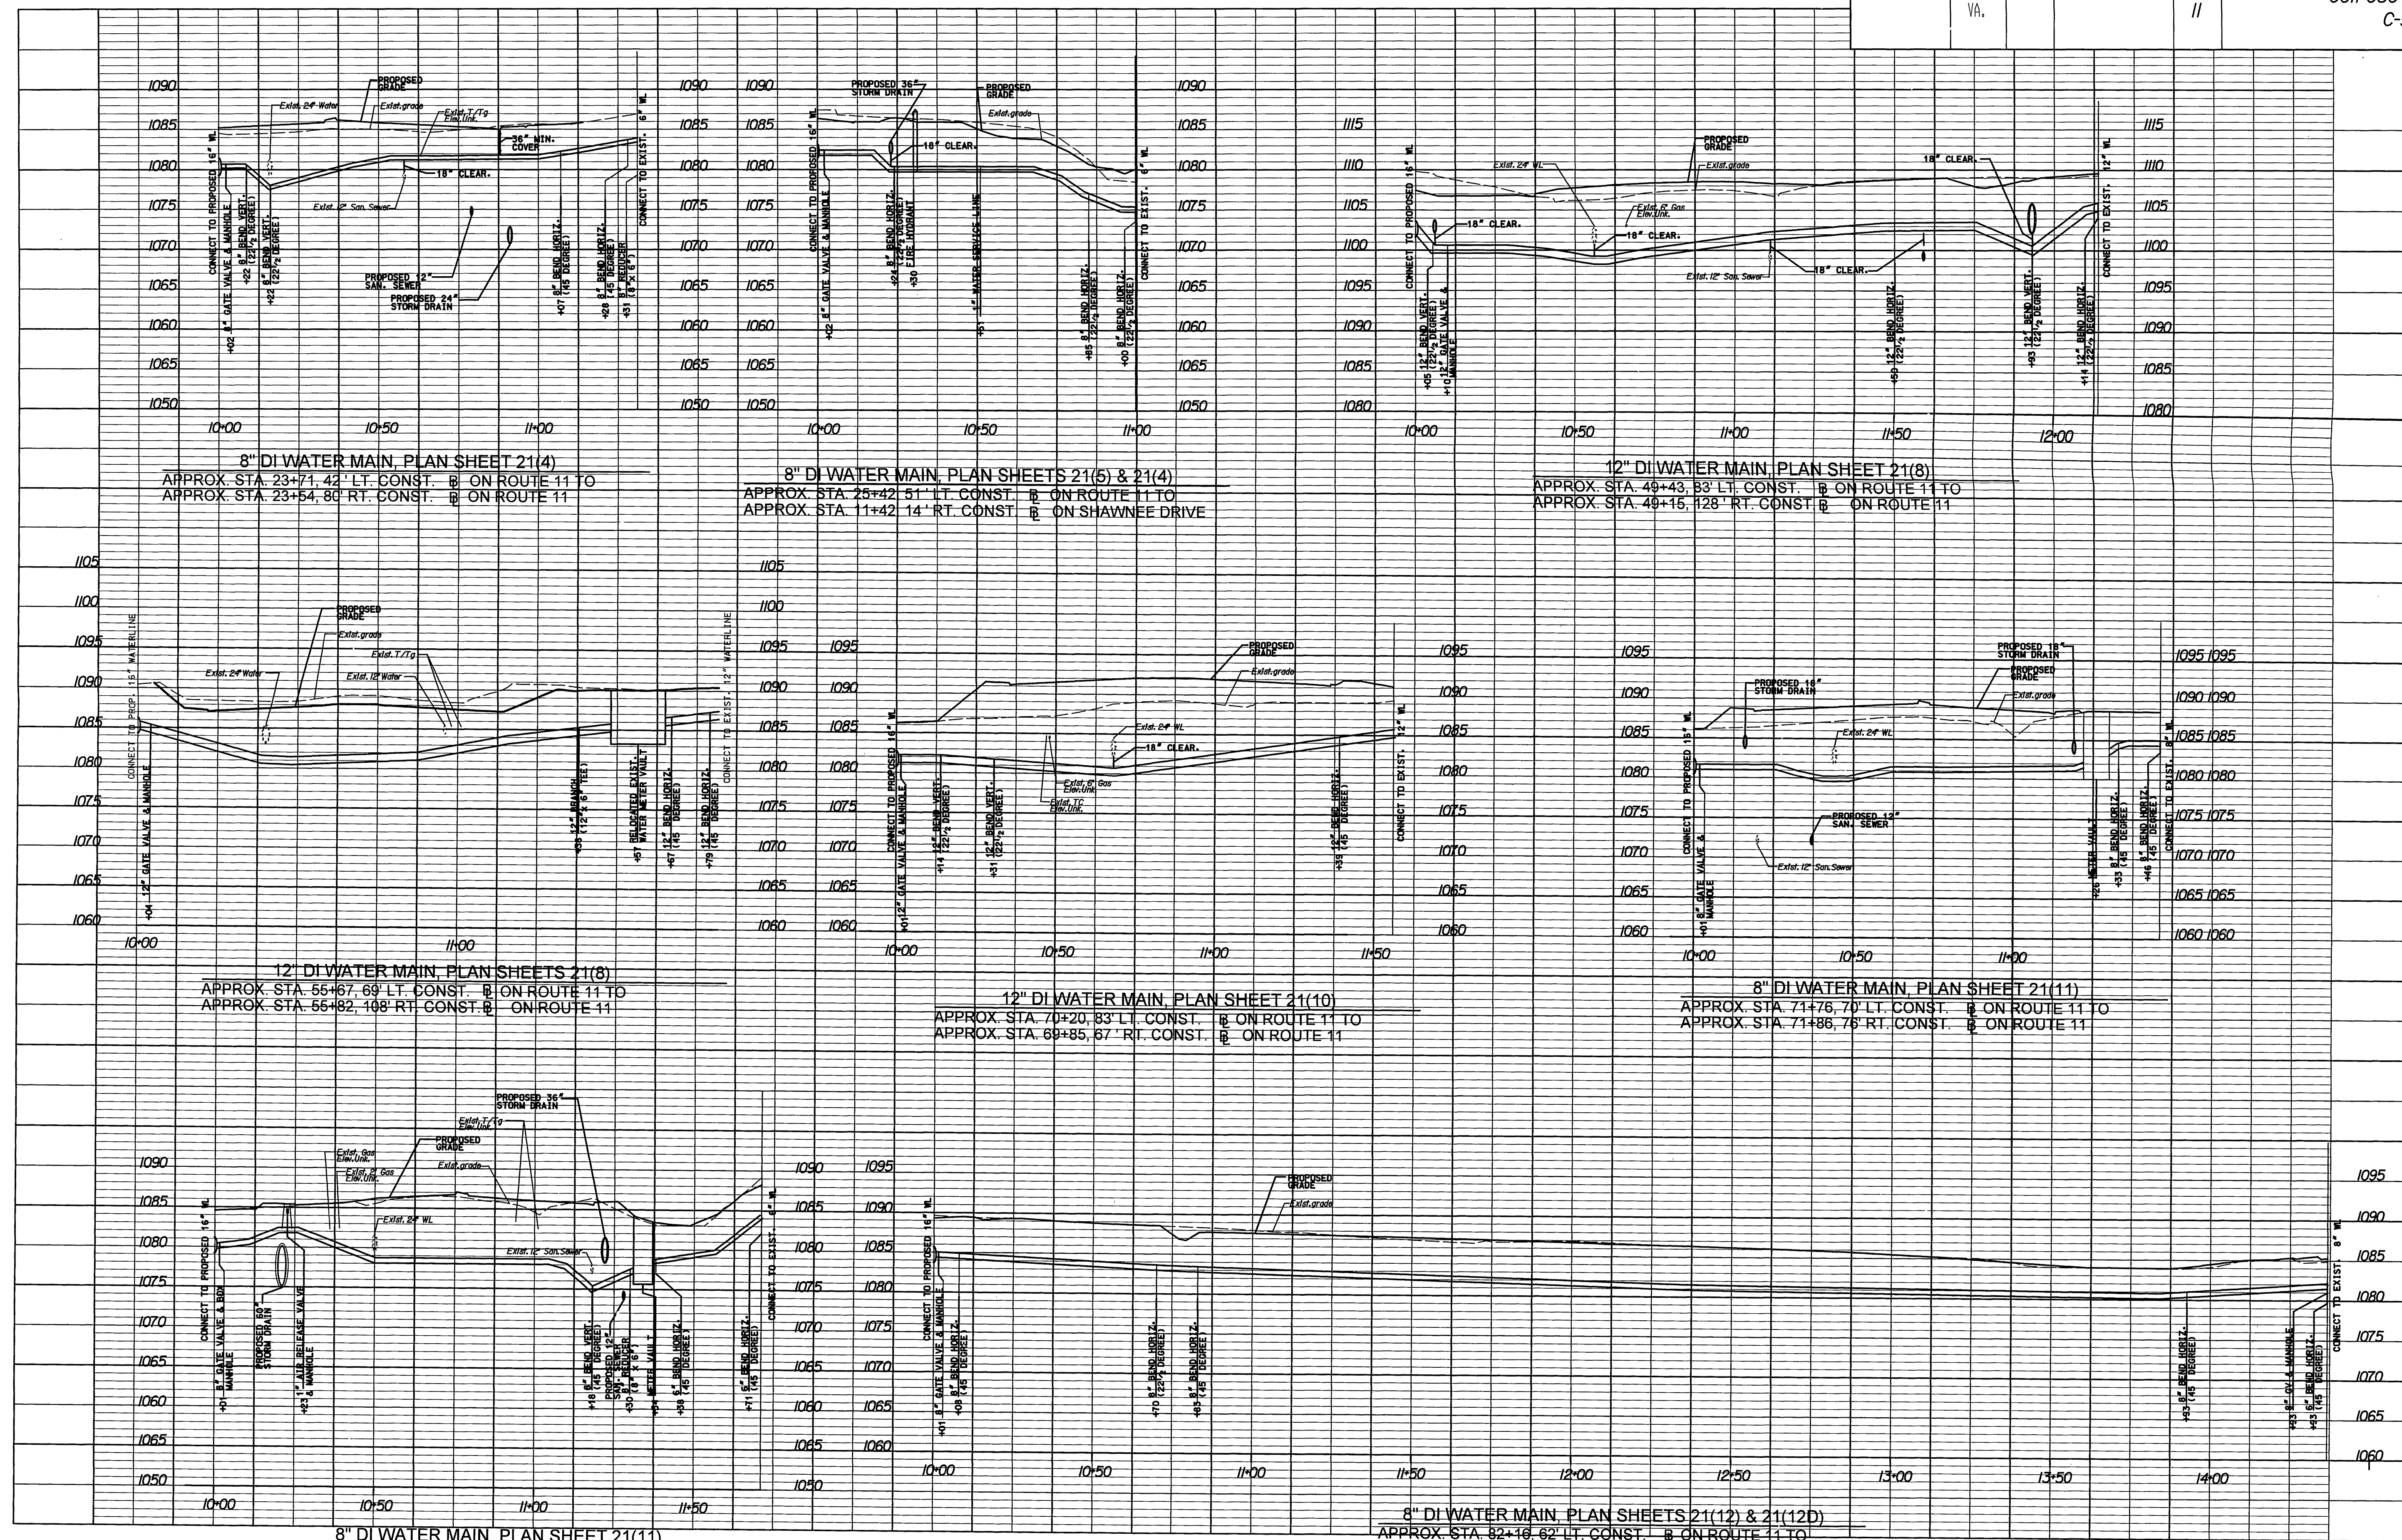

8" DI WATER MAIN, PLAN SHEET 21(11)
APPROX. STA. 78+88, 71' LT. CONST. ON ROUTE 11 TO
APPROX. STA. 78+60, 92' RT. CONST. ON ROUTE 11

8" DI WATER MAIN, PLAN SHEETS 21(12) & 21(12D)
APPROX. STA. 82+16, 62' LT. CONST. ON ROUTE 11 TO
APPROX. STA. 14+64, 17' RT. CONST. ON KOPPERS ROAD CONN.

PLAN NO.	PROJECT	FILE NO.	SHEET NO.
	0011-080-108		21(36)

\$TIME\$ \$MIP\$