

\$DGN\$
\$DGNLEV

\$REF001
\$LEV001

\$REF002
\$LEV002

\$REF003
\$LEV003

\$REF004
\$LEV004


\$REF005
\$LEV005

\$REF006
\$LEV006

SURVEYED BY
SUPERVISED BY: JIM VERMAATEN, (804) 786-5483
DESIGNED BY: BRADLEY C. CRAIG, MALTERR & CRAIG, INC. (540) 345-9342

DESIGN FEATURES RELATING TO CONSTRUCTION
OR TO REGULATION AND CONTROL OF TRAFFIC
MAY BE SUBJECT TO CHANGE AS DEEMED
NECESSARY BY THE DEPARTMENT

REVISION	STATE	FEDERAL AID	ROUTE	STATE
	VA.	PROJECT	ROUTE	PROJECT
			11	0011-080-108 C-501

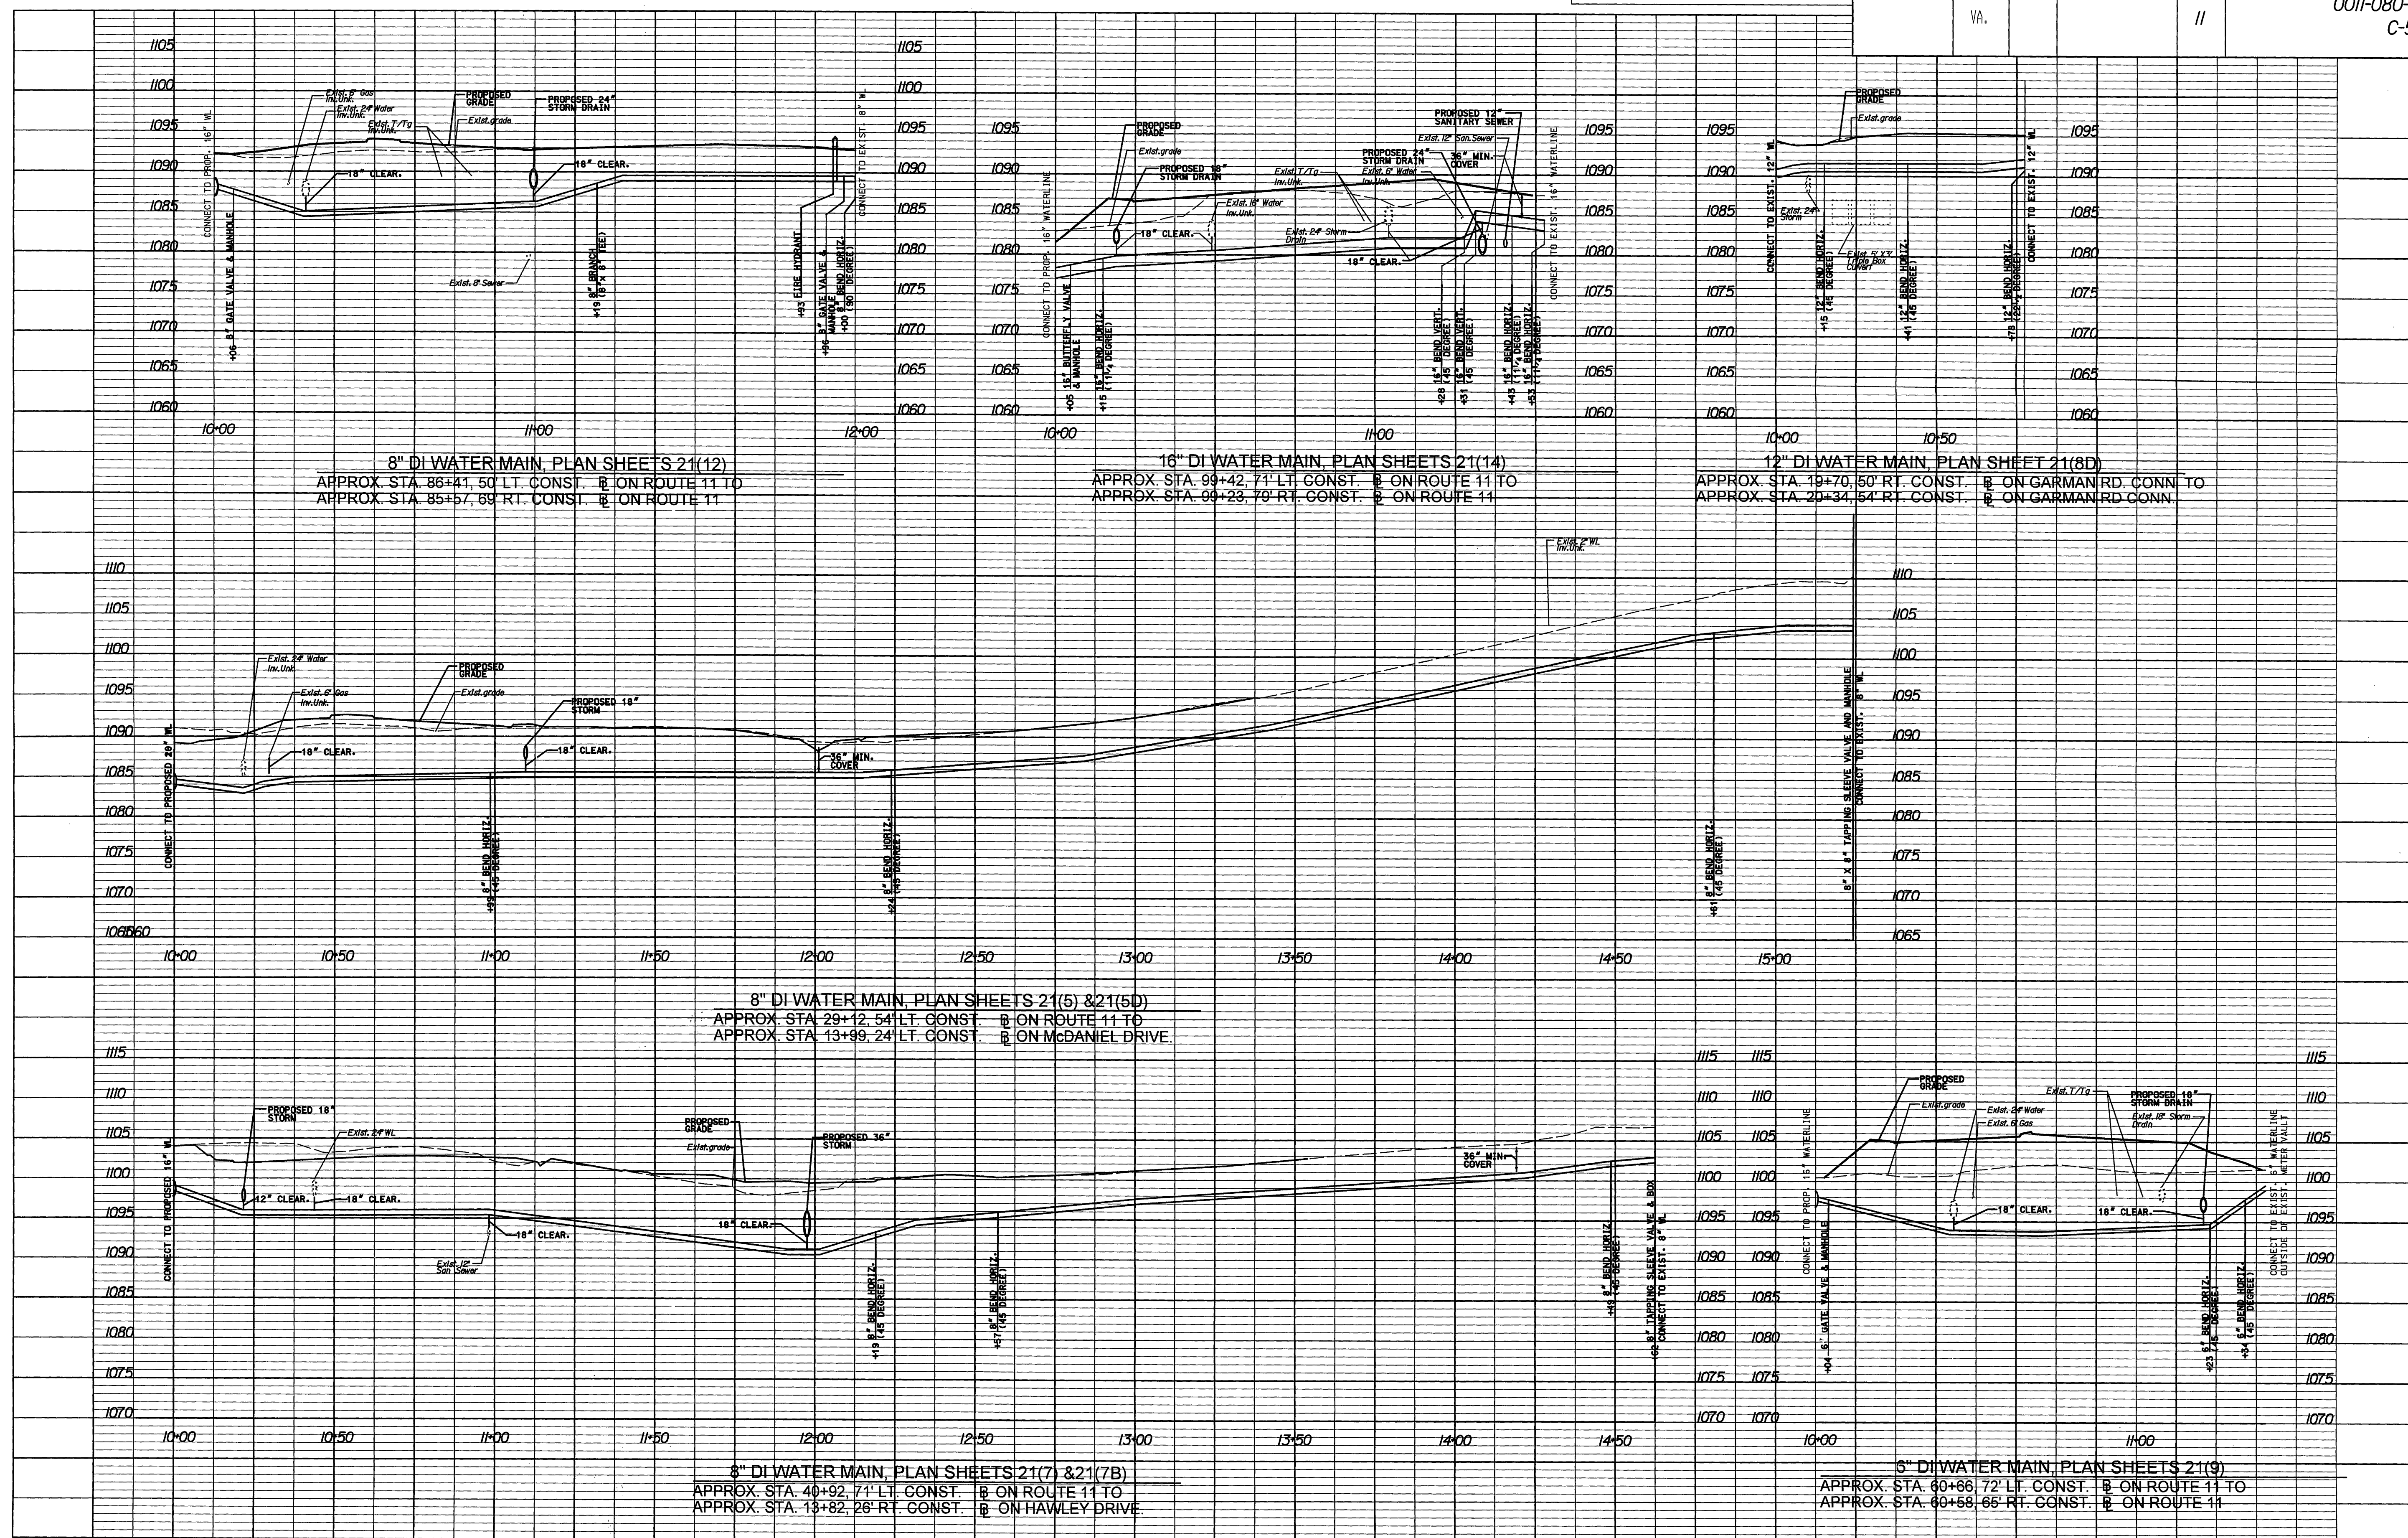

PLAN NO.	PROJECT	FILE NO.	SHEET NO.
	0011-080-108		21(37)

\$TIME\$TAMP\$