
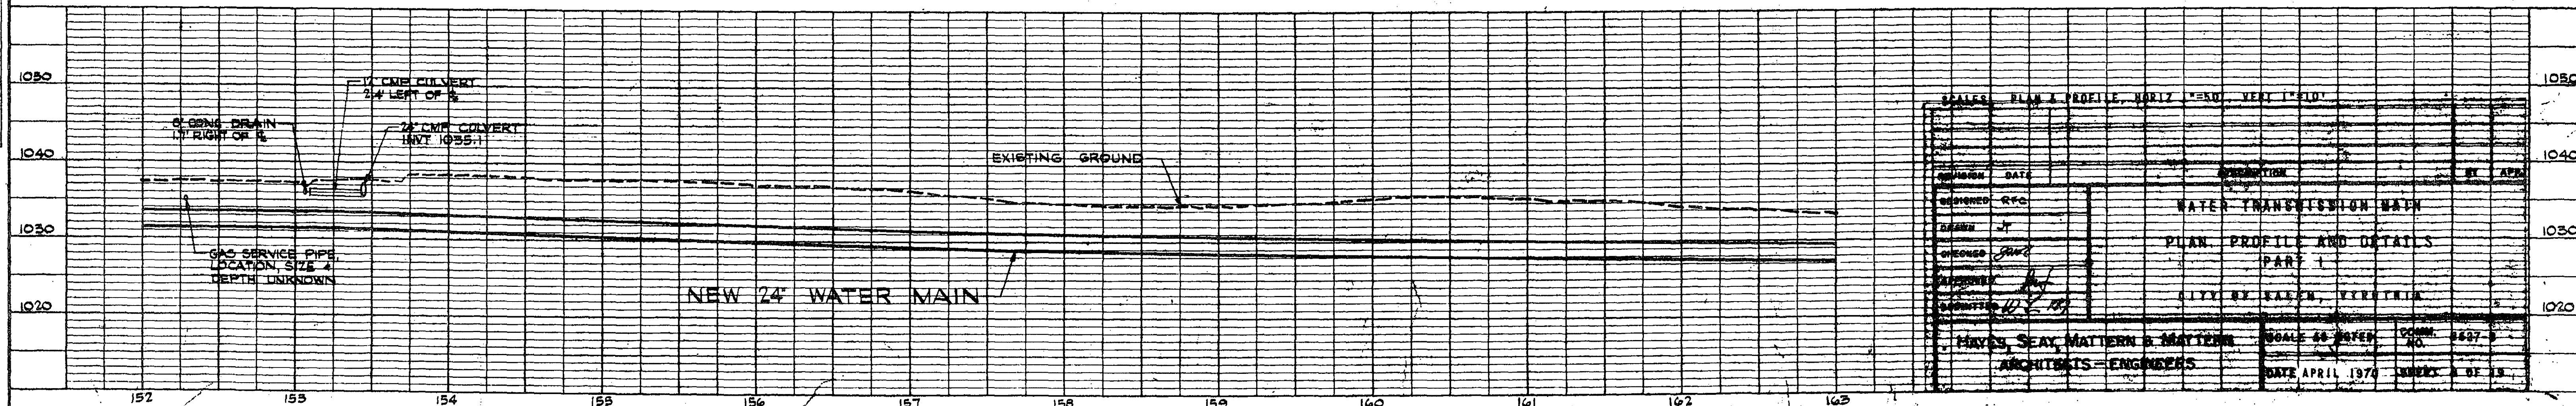
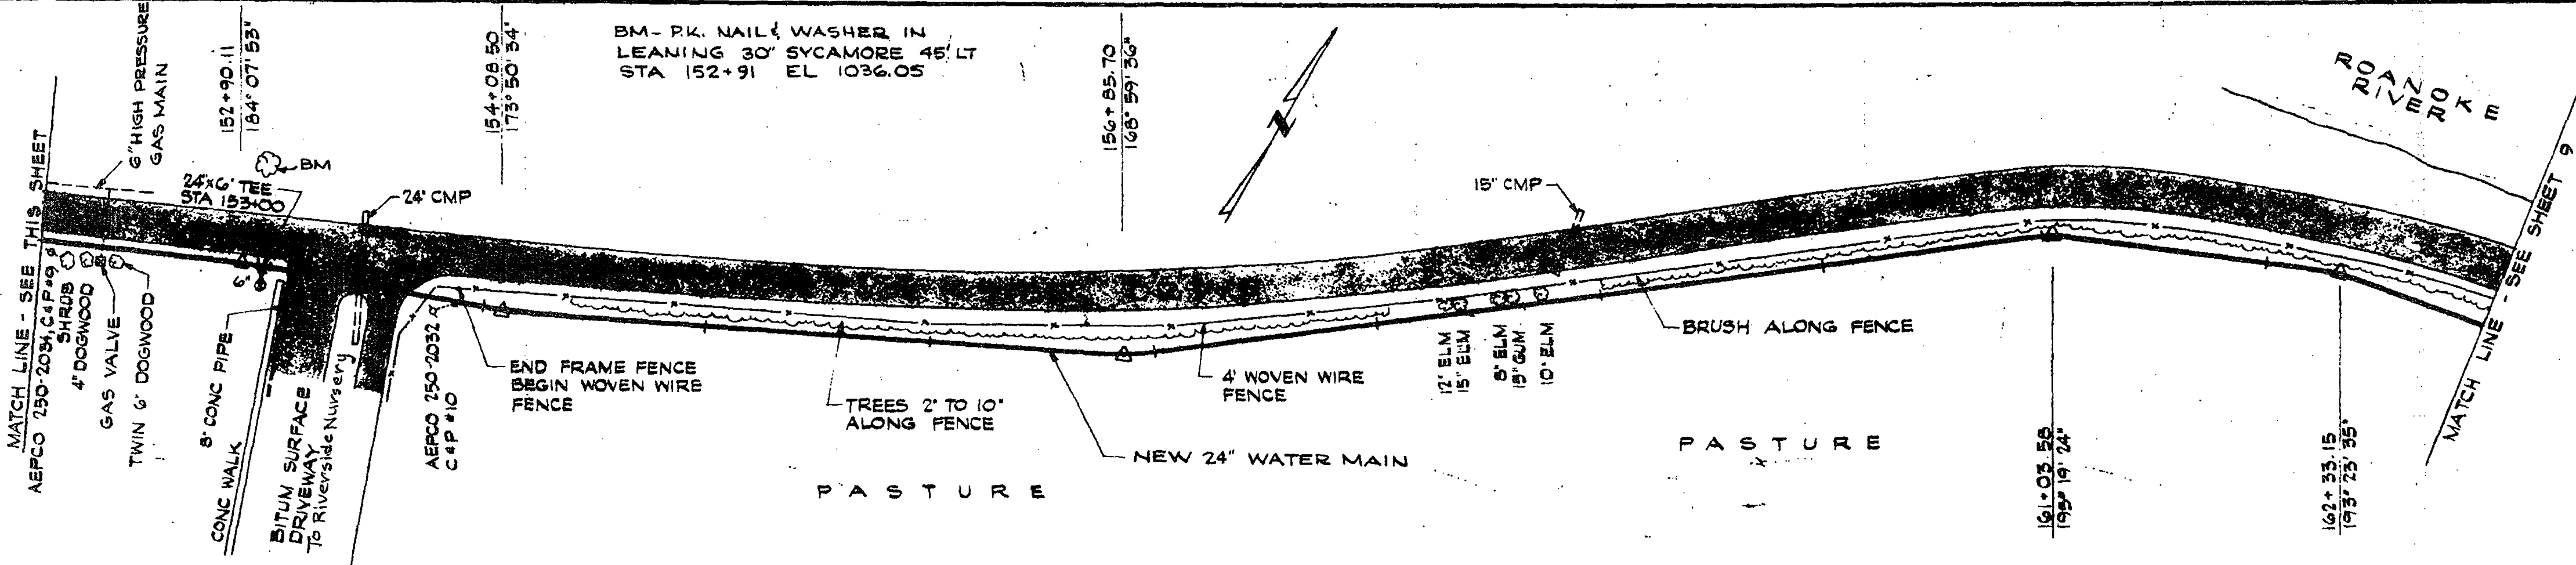
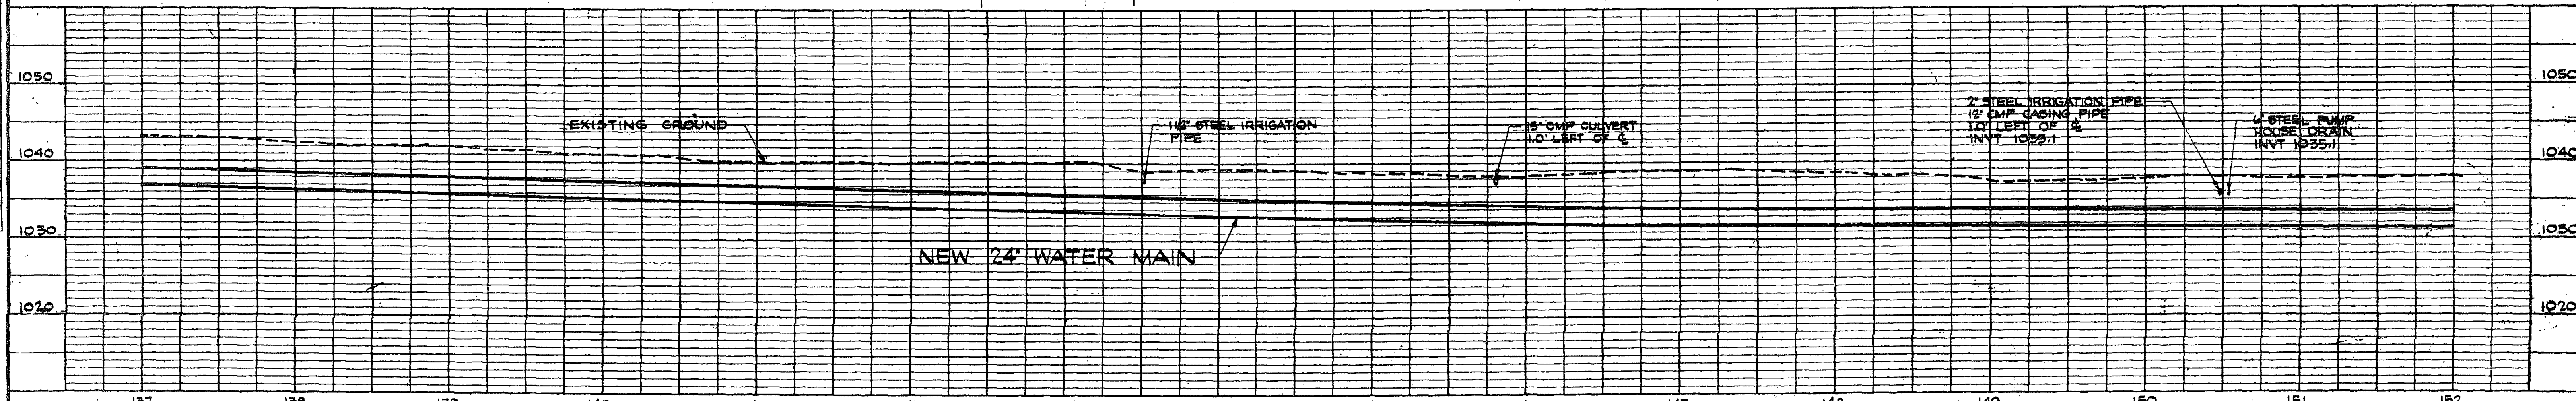


DATE	BY	SURVEYED	NOTED	NOTED	NOTED
PLAN					
NOTE BOOK GRADES CHECKED					
RT. OF WAY CHECKED					
NO.					

DATE	BY	SURVEYED	NOTED	NOTED	NOTED
PROFILE					
NOTE BOOK GRADES CHECKED					
STRUCTURE NOTATIONS CHECKED					
NO.					

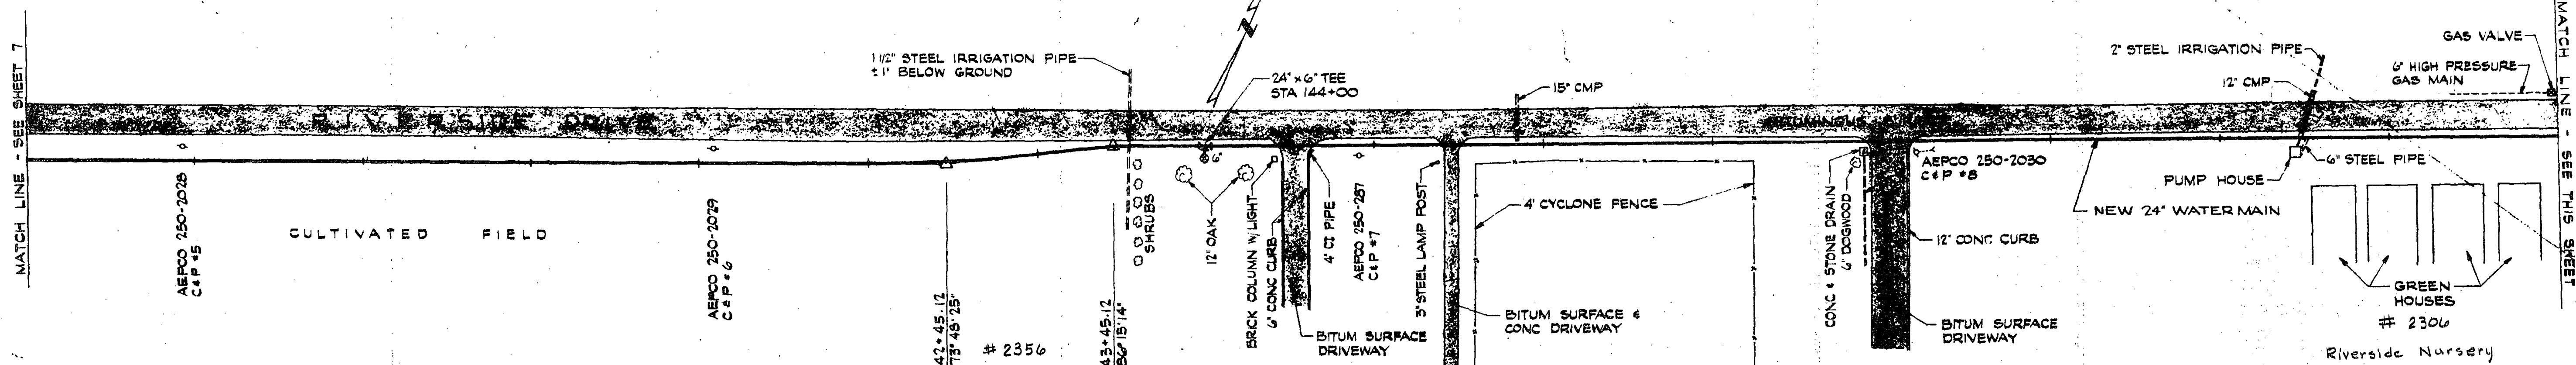

Scales: PLAN & PROFILE, HORIZ. 1"=50', VERT. 1"=10'			
DESIGNED BY	DATE	APPROVED BY	ST. APR.
WATER TRANSMISSION MAIN			
PLAN, PROFILE AND DETAILS			
PART 1			
ARCHITECTS-ENGINEERS			
SCALE 48" X 36"		DATE APRIL 1970	