



PLAN

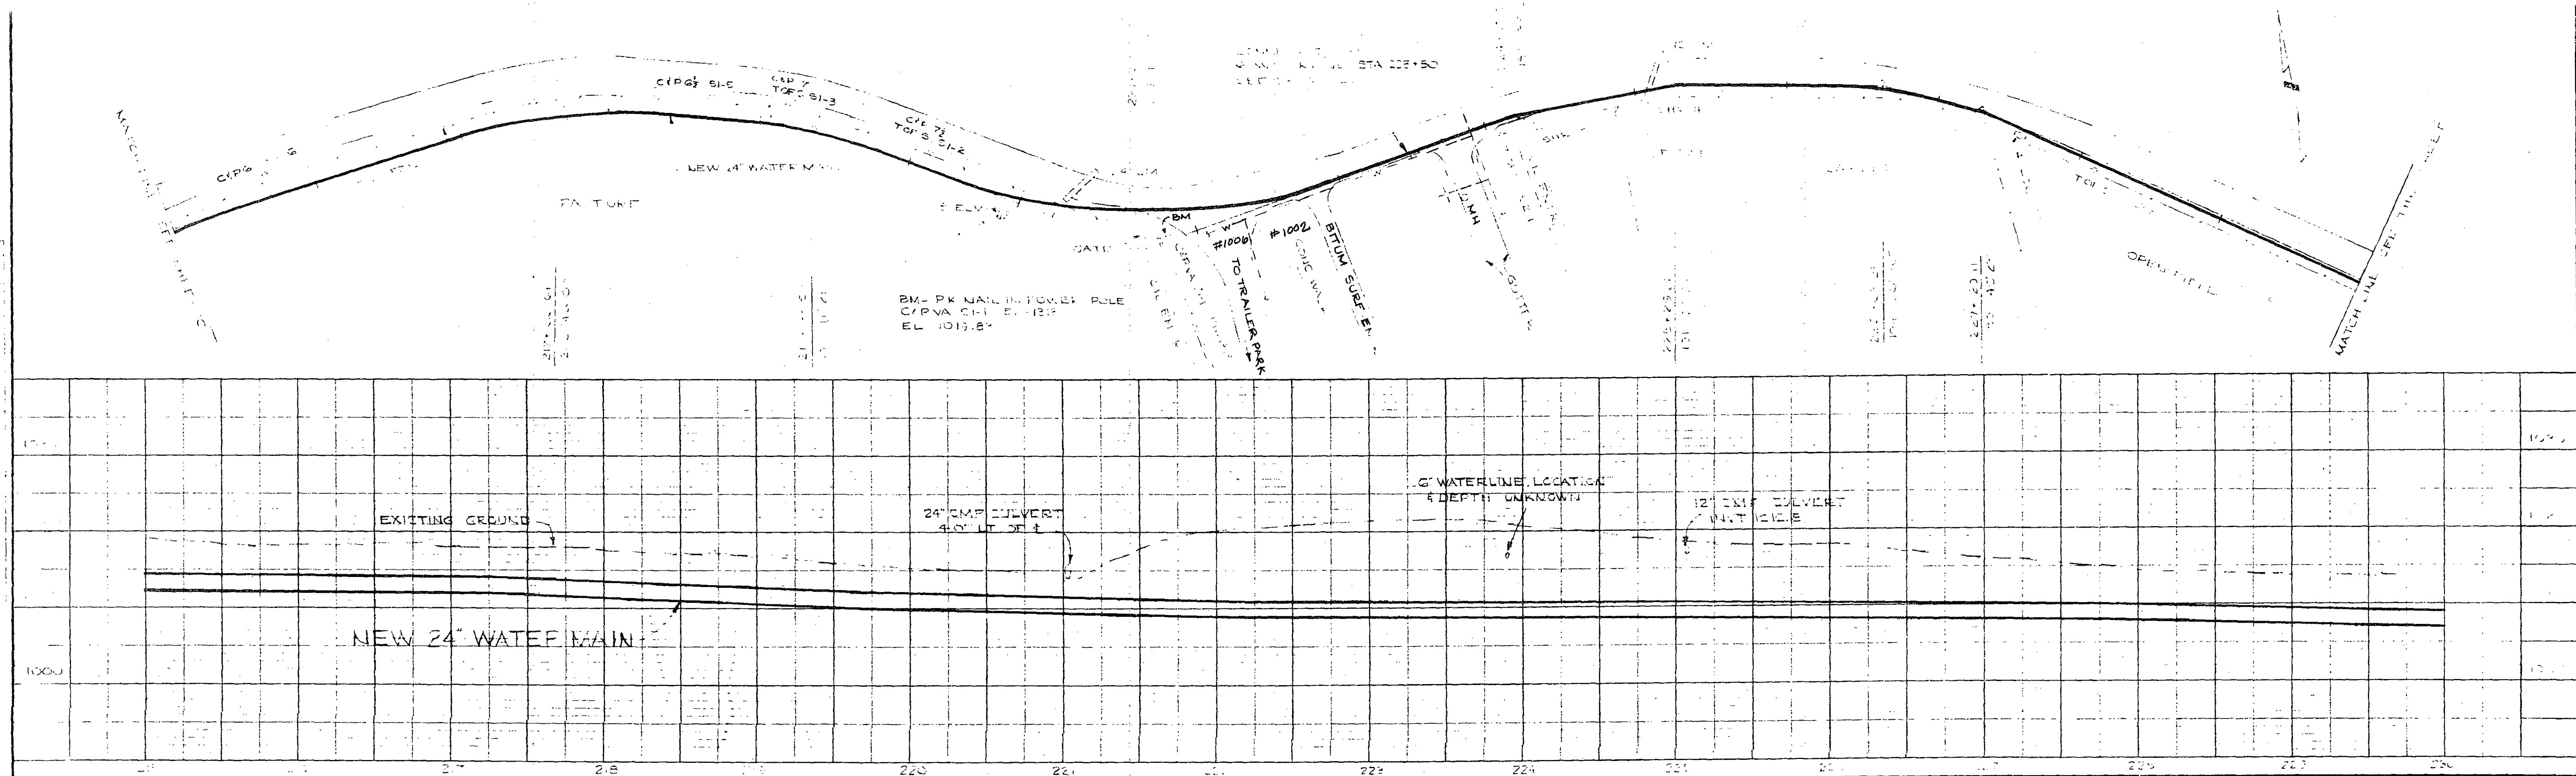

PROFILE

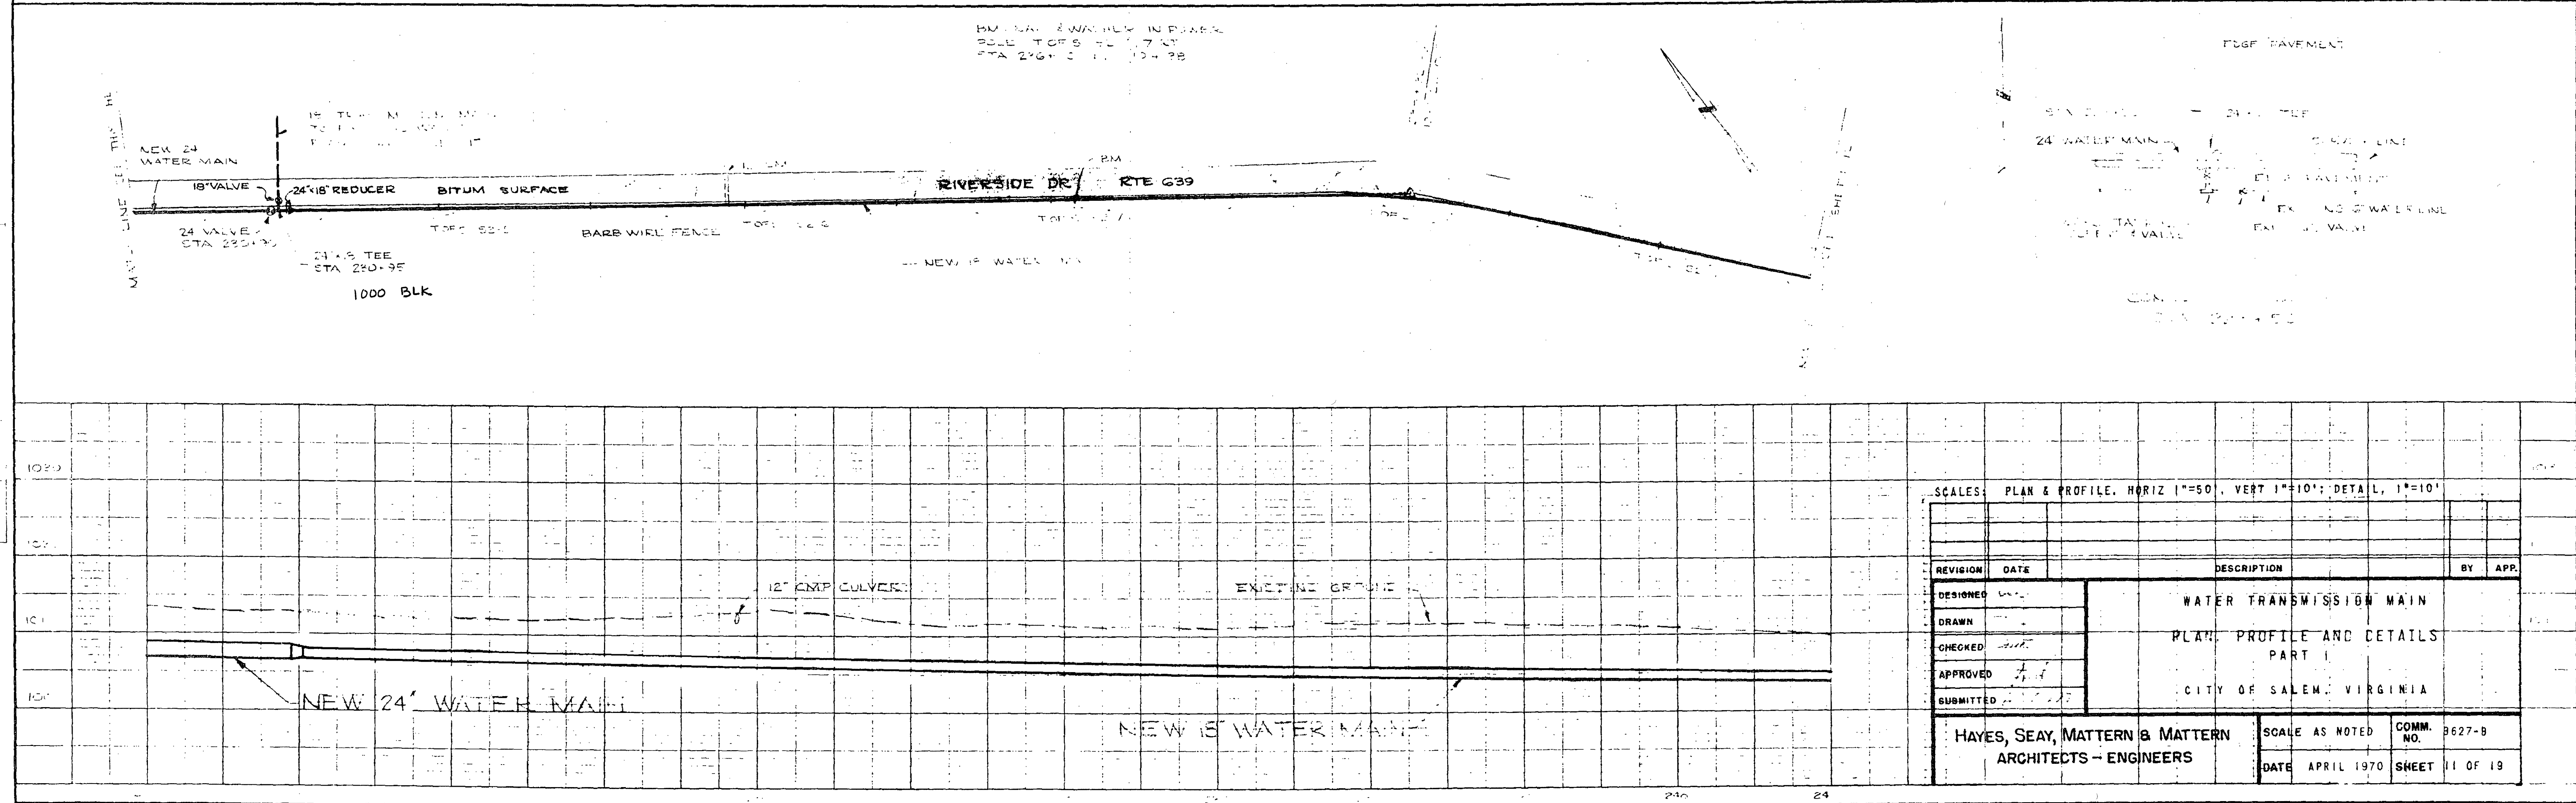

SCALES: PLAN & PROFILE, HORIZ 1"=50', VERT 1"=10'; DETAIL, 1"=10'				
REVISION	DATE	DESCRIPTION	BY	APP.
DESIGNED		WATER TRANSMISSION MAIN PLAN, PROFILE AND DETAILS PART I CITY OF SALEM, VIRGINIA		
DRAWN				
CHECKED				
APPROVED				
SUBMITTED				
HAYES, SEAY, MATTERN & MATTERN ARCHITECTS - ENGINEERS			SCALE AS NOTED DATE APRIL 1970	COMM. NO. 9627-B SHEET 11 OF 19