

NO.	1	DATE	10/10/78
NOTE BOOK	PLOTTED	BY	
GRADE CHECKED			
P. M. NOTED			
STRUCTURE NOTATION	CHICK		
PROFILE	SURVEYED		

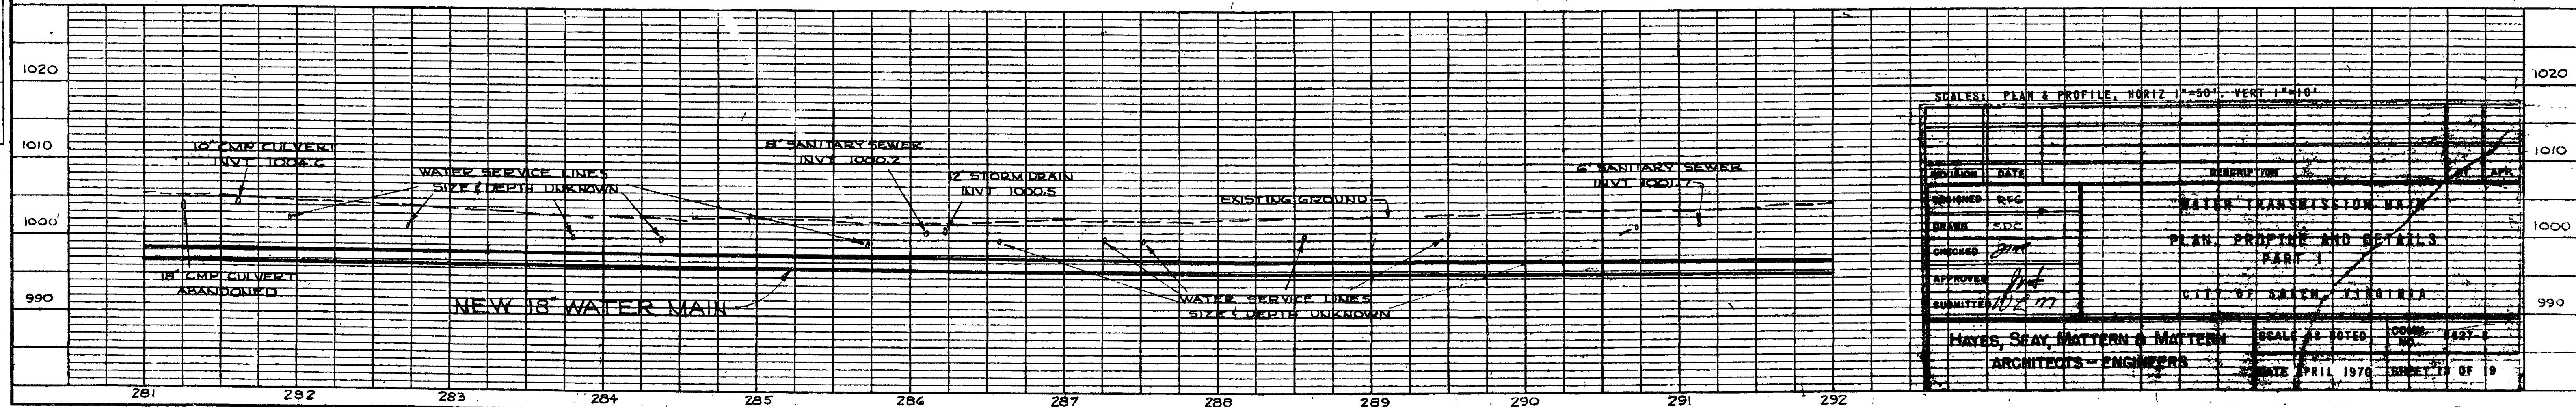
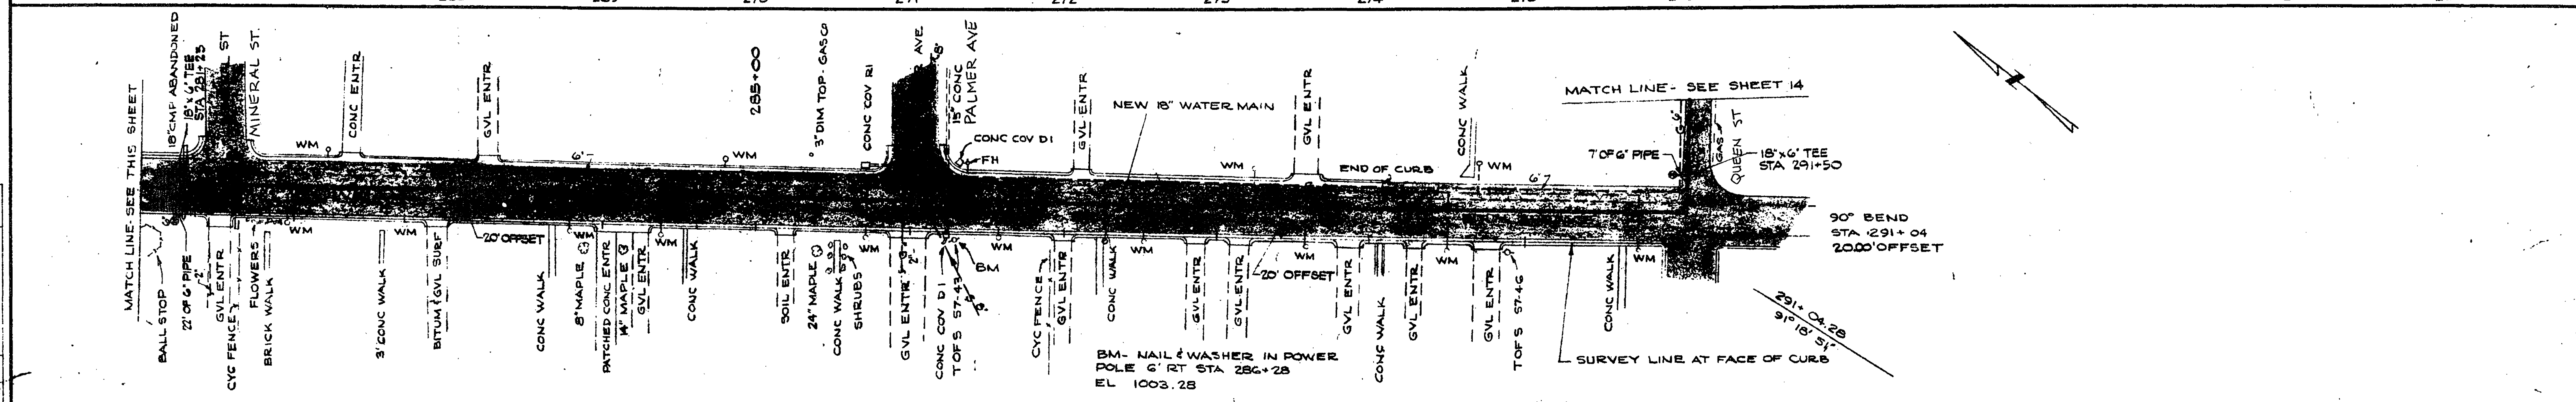


PLATE 2 - PLAN - PROFILE O. P. R. & R. E. STANDARD
KEUFFEL & ESSER CO., NEW YORK.