


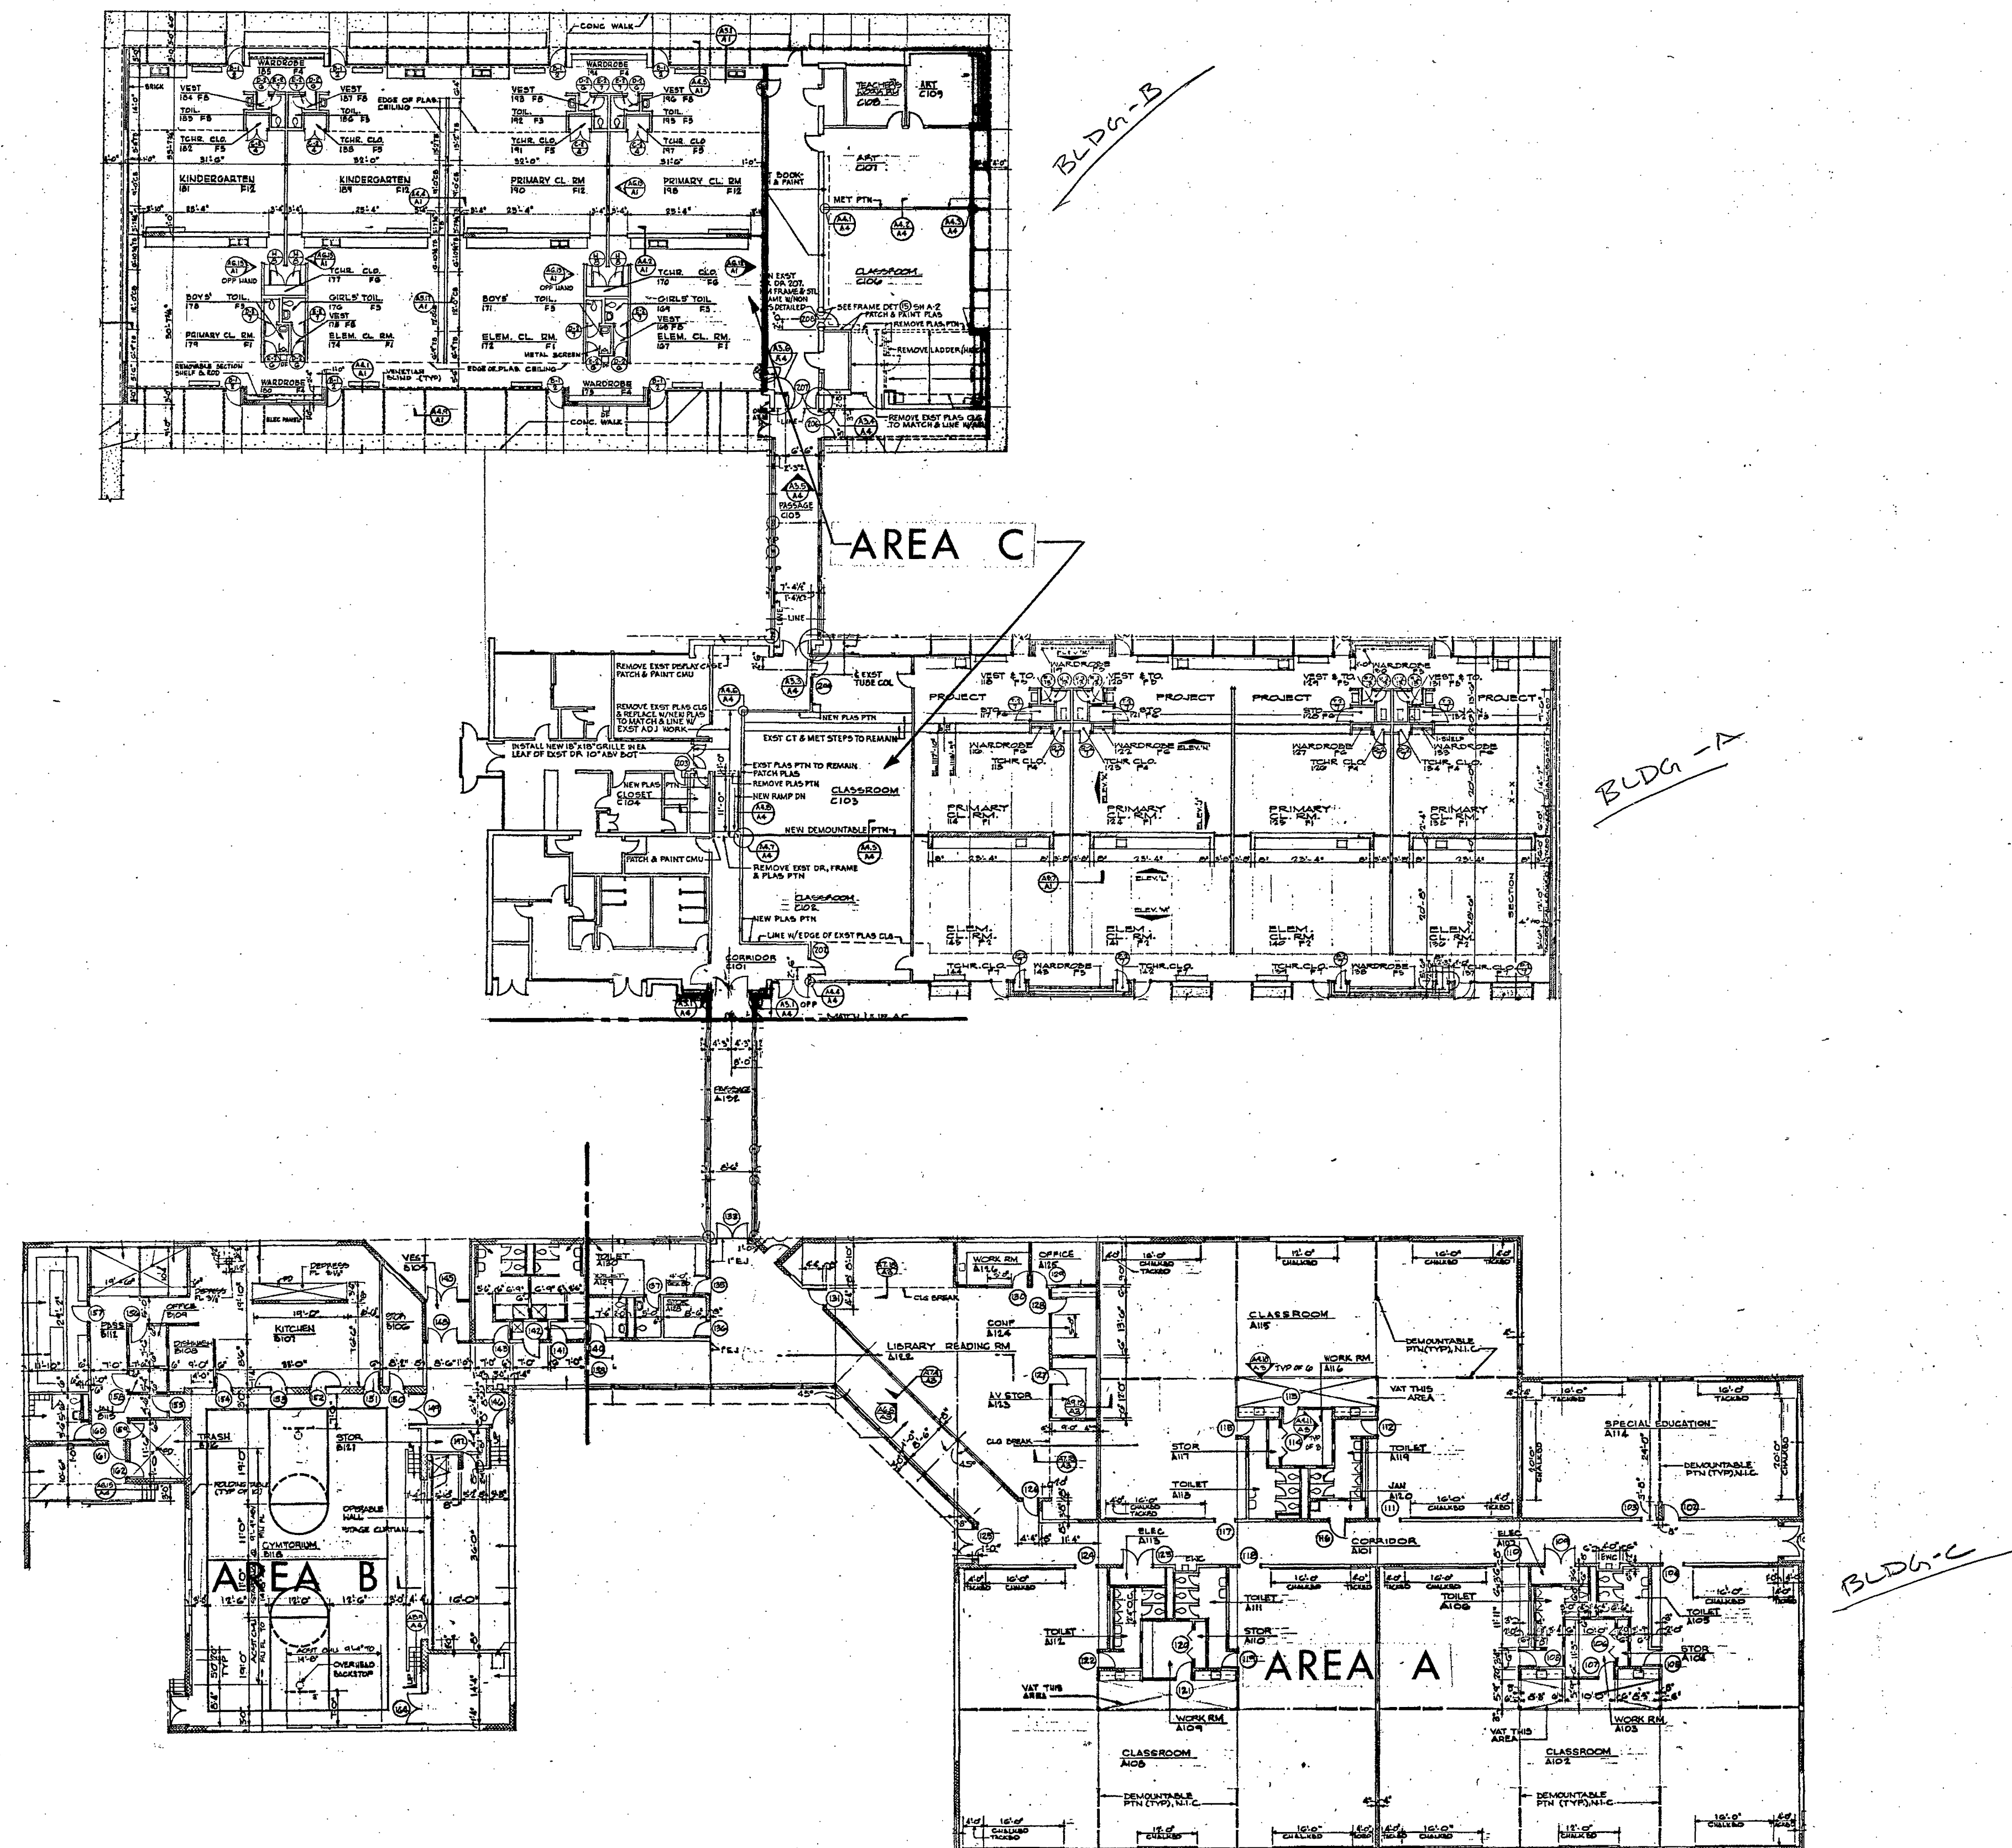

COMPOSITE KEY PLAN - REFERENCE ONLY

PROJECT 124-35C			
DESIGNED	EB	ALTERATIONS AND ADDITION WESTSIDE ELEMENTARY SCHOOL ROANOKE, VIRGINIA	
DRAWN	RH		
CHECKED	JS		
APPROVED	REH		
SUBMITTED	10/2/76	COMPOSITE KEY PLAN	
HAYES, SEAY, MATTERN & MATTERN ARCHITECTS - ENGINEERS - PLANNERS ROANOKE, VIRGINIA VIRGINIA BEACH, VIRGINIA		SCALE NONE DATE SEPT 1976	COMM. NO. 3936 SHEET 0-C