



PLAN	DATE	BY	DATE	BY
SURVEYED				
NOTED				
ALIGNED				
CHECKED				
NO.				

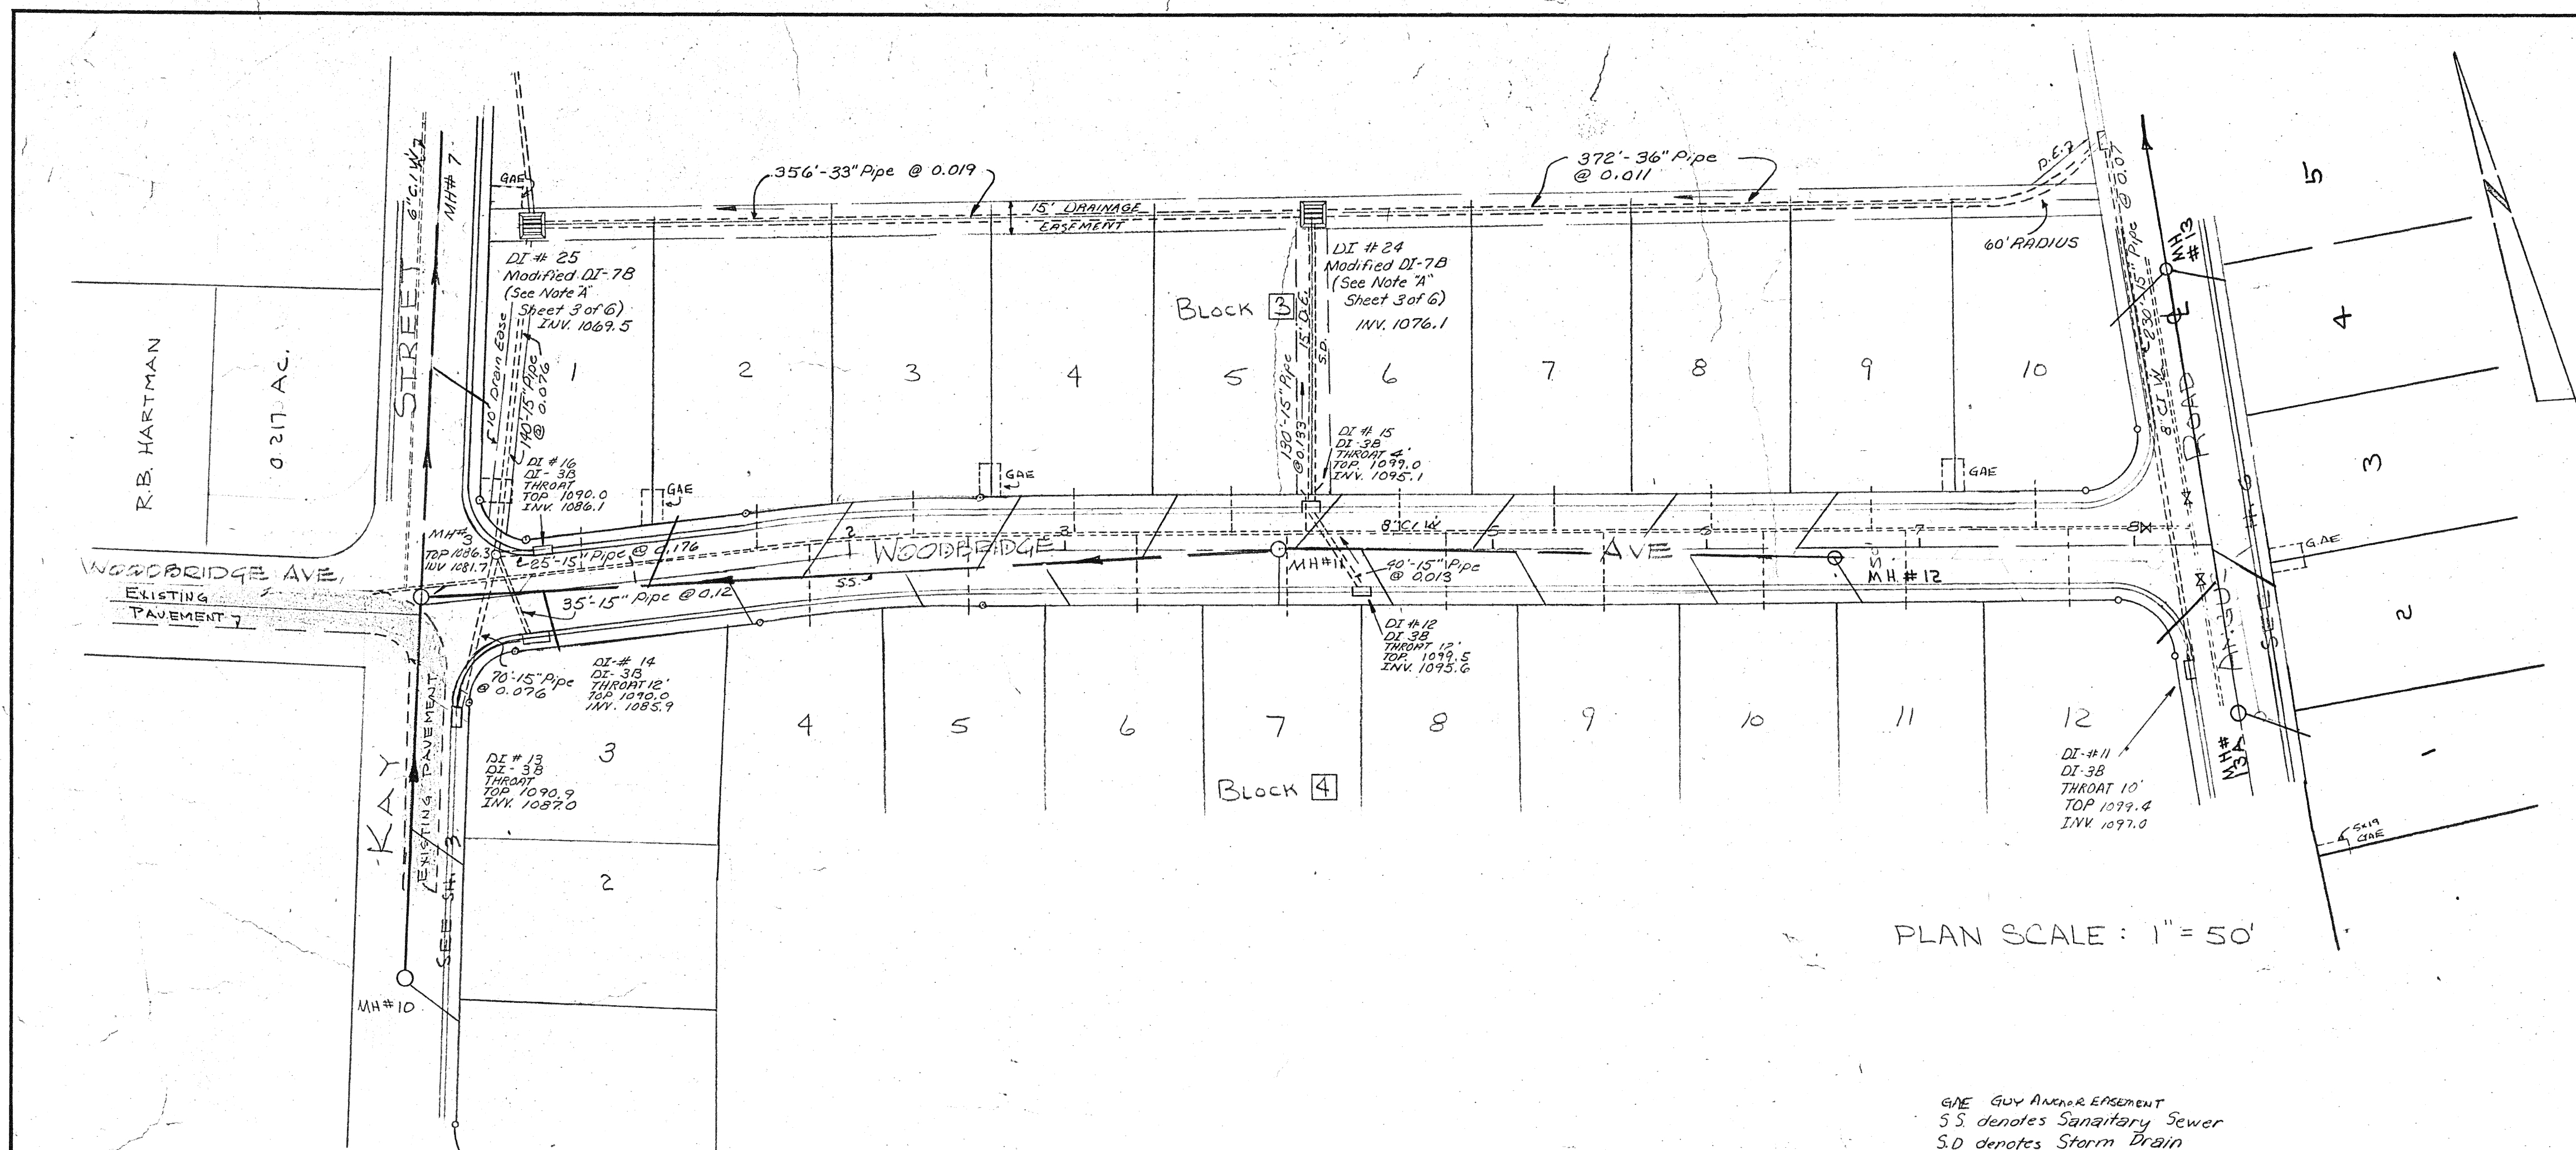

NOTE: SEWER LINE CONSTRUCTION WILL BE IN ACCORDANCE WITH RULES & REGULATIONS & CONSTRUCTION SPECIFICATIONS & STANDARDS OF ROANOKE COUNTY PUBLIC SERVICE AUTHORITY.

WATER TO BE FURNISHED BY CITY OF ROANOKE.

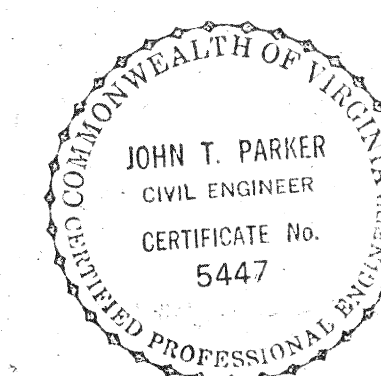

SECTION No. 6
WEST VIEW TERRACE

GNE GUY ANKOR ERECTOR
SS denotes Sanitary Sewer
SD denotes Storm Drain

PLAN SCALE: 1" = 50'

PROFILE	DATE	BY	DATE	BY
SURVEYED				
NOTED				
GRADES				
CHECKED				
NO.				

