


|                  |                                                                                   |                                   |          |            |
|------------------|-----------------------------------------------------------------------------------|-----------------------------------|----------|------------|
| <b>PROFILE</b>   |  | SURVEYED _____                    | BY _____ | DATE _____ |
|                  |                                                                                   | PLOTTED _____                     |          |            |
| <b>NOTE BOOK</b> |                                                                                   | GRADES CHECKED _____              |          |            |
|                  |                                                                                   | B. M.'s NOTED _____               |          |            |
| No. _____        |                                                                                   | STRUCTURE NOTATIONS CHECKED _____ |          |            |

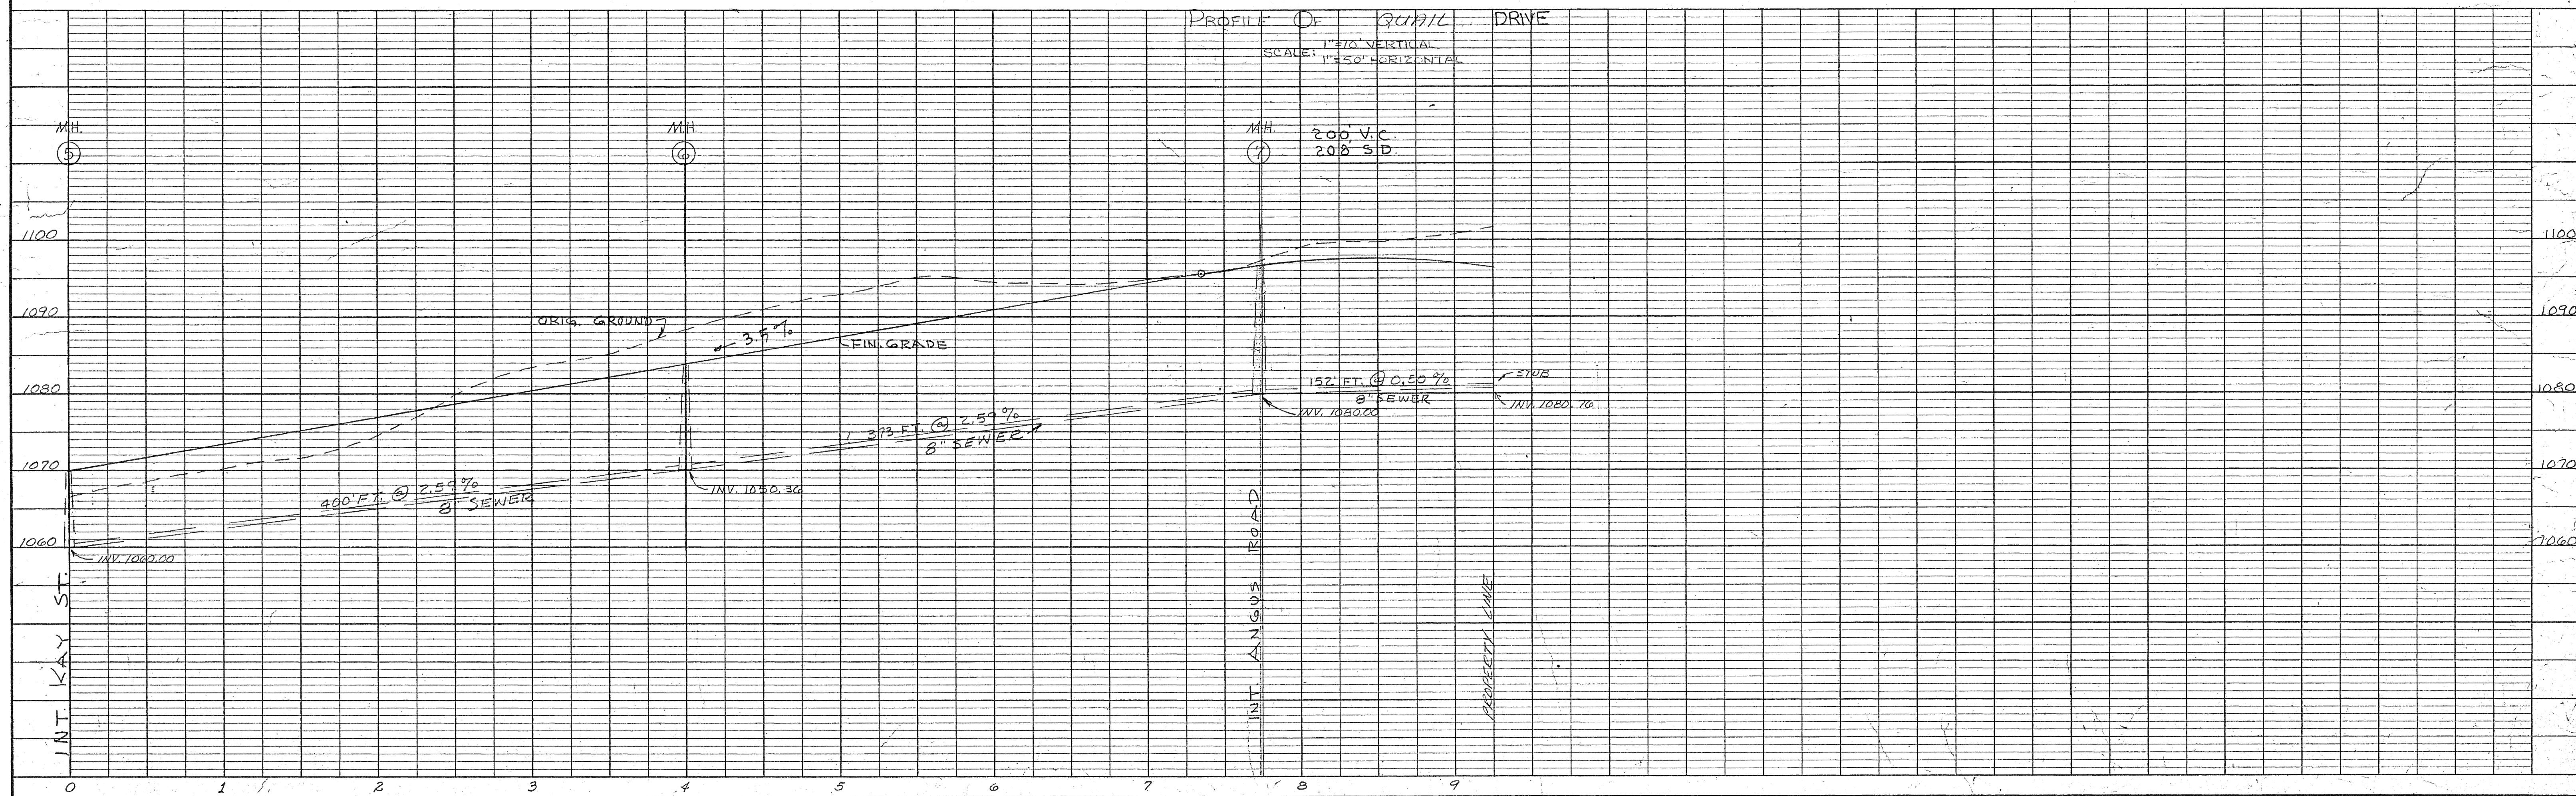

COMMONWEALTH OF VIRGINIA  
 JOHN T. PARKER  
 CIVIL ENGINEER  
 CERTIFICATE No.  
 5447  
 CERTIFIED PROFESSIONAL ENGINEER

SECTION No. 6  
WEST VIEW TERRACE

G.A.E. GUY ANCHOR EASEMENT

**K+Σ** PLATE 1, PLAN-PROFILE  
KEUFFEL & ESSER CO.  
48 7008 MADE IN U.S.A. \*