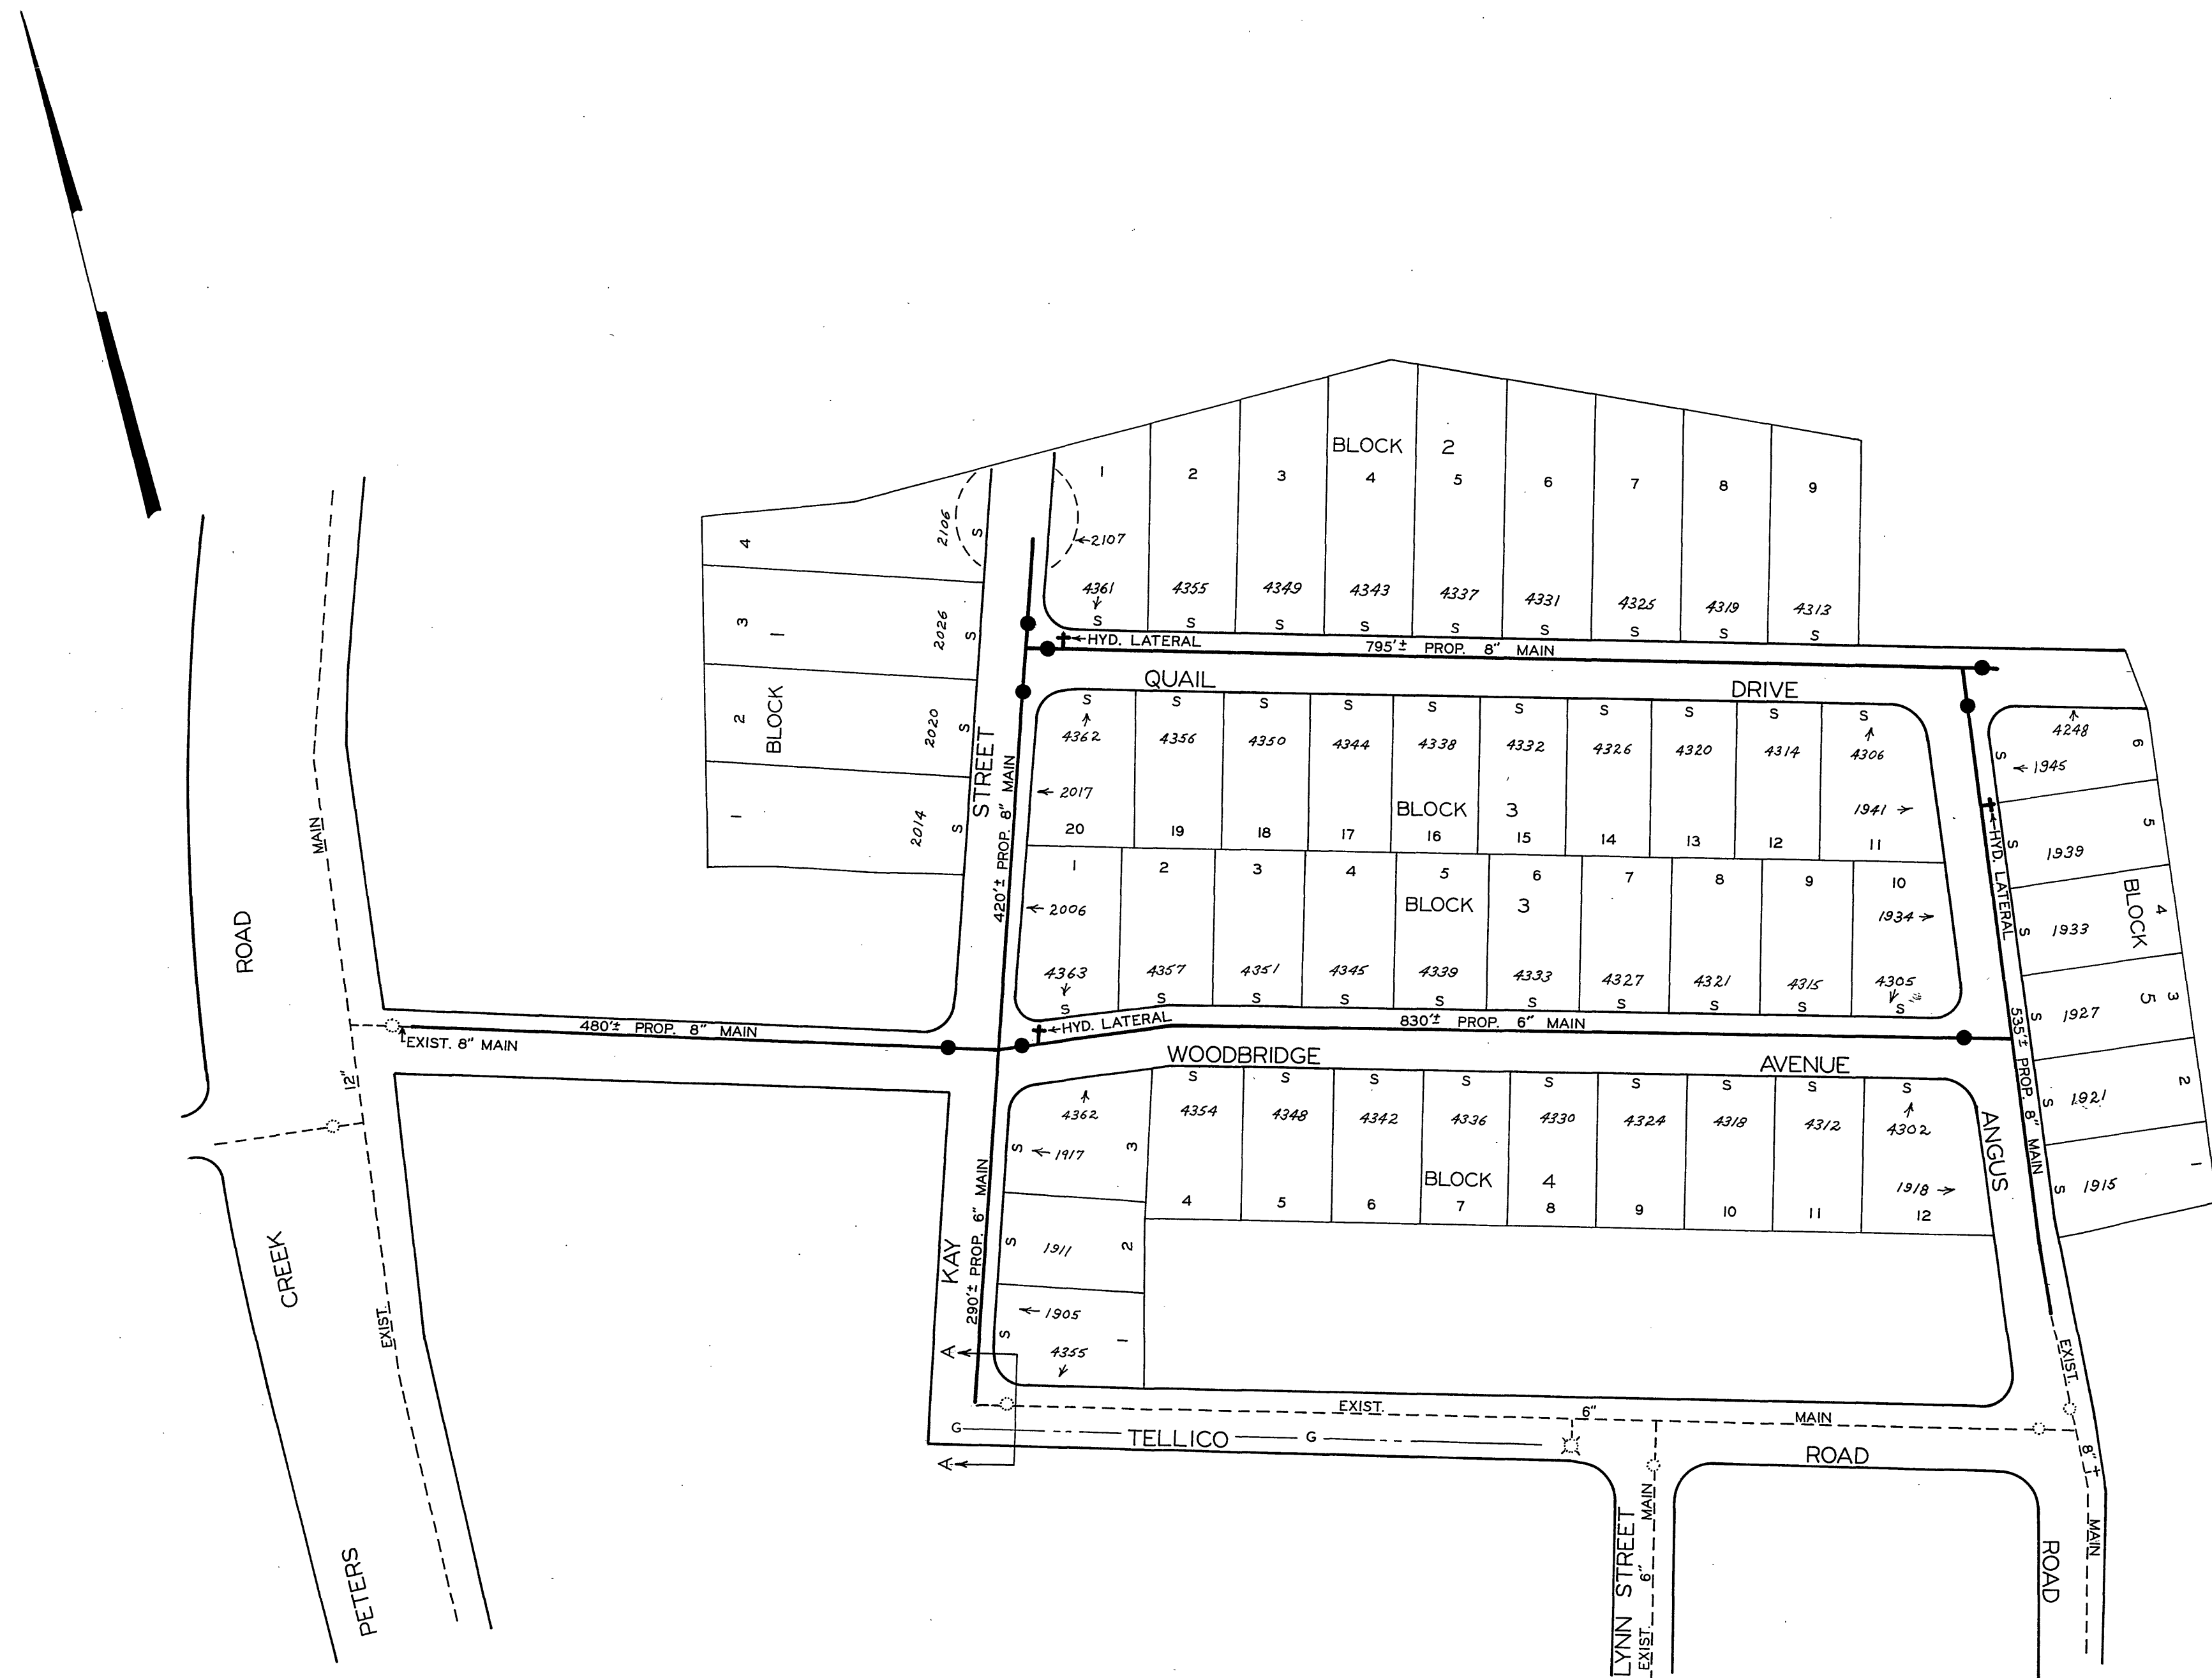


SECTION A - A

P. C. Bir
DIRECTOR UTILITIES & OPERATIONS
Charles H. Hatcher
CITY ENGINEER OF ROANOKE, VA.
Robert B. Jorgensen
DIRECTOR OF PUBLIC WORKS
Loren McNeill
AGENT FOR ROANOKE PLANNING COMM.

May 9, 1974
DATE
May 9, 1974
DATE
May 9, 1974
DATE
May 9, 1974
DATE

DATE STARTED				
DATE COMP.				
FEET MAIN	SIZE	VALVE	VAULT	BOX
F. H. COMP.				
F. H. STUB ONLY				
SERV. INS. BY:				
MAIN INS. BY:				
NO. 3/4" SERV. INS.				
CITY OR CO.				
DEPT. INSP.				

Water installed - no As-Built

WATER DEPARTMENT
CITY OF ROANOKE, VA.
WEST VIEW TERRACE SECT. 6
SCALE - 1"=100'
DRAWN BY C.A.H. MAY 8, 1974