

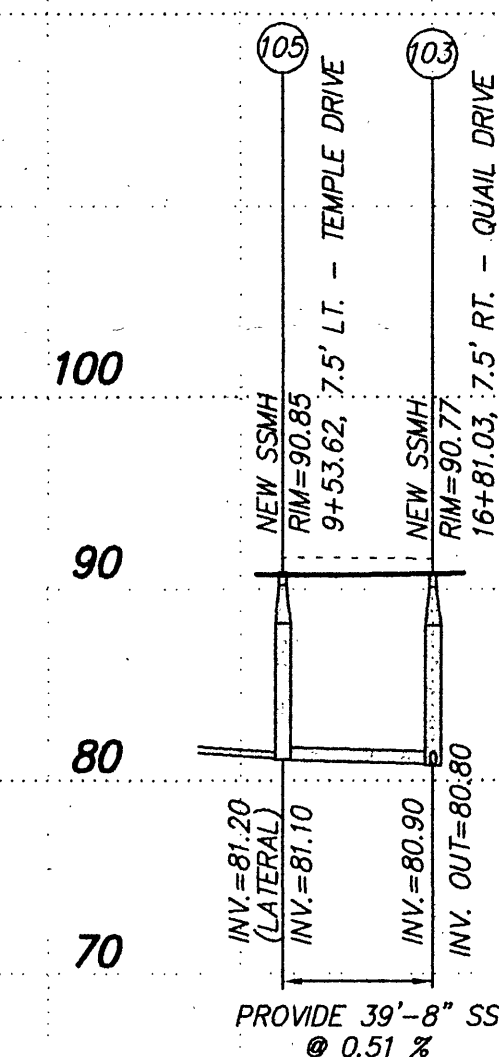
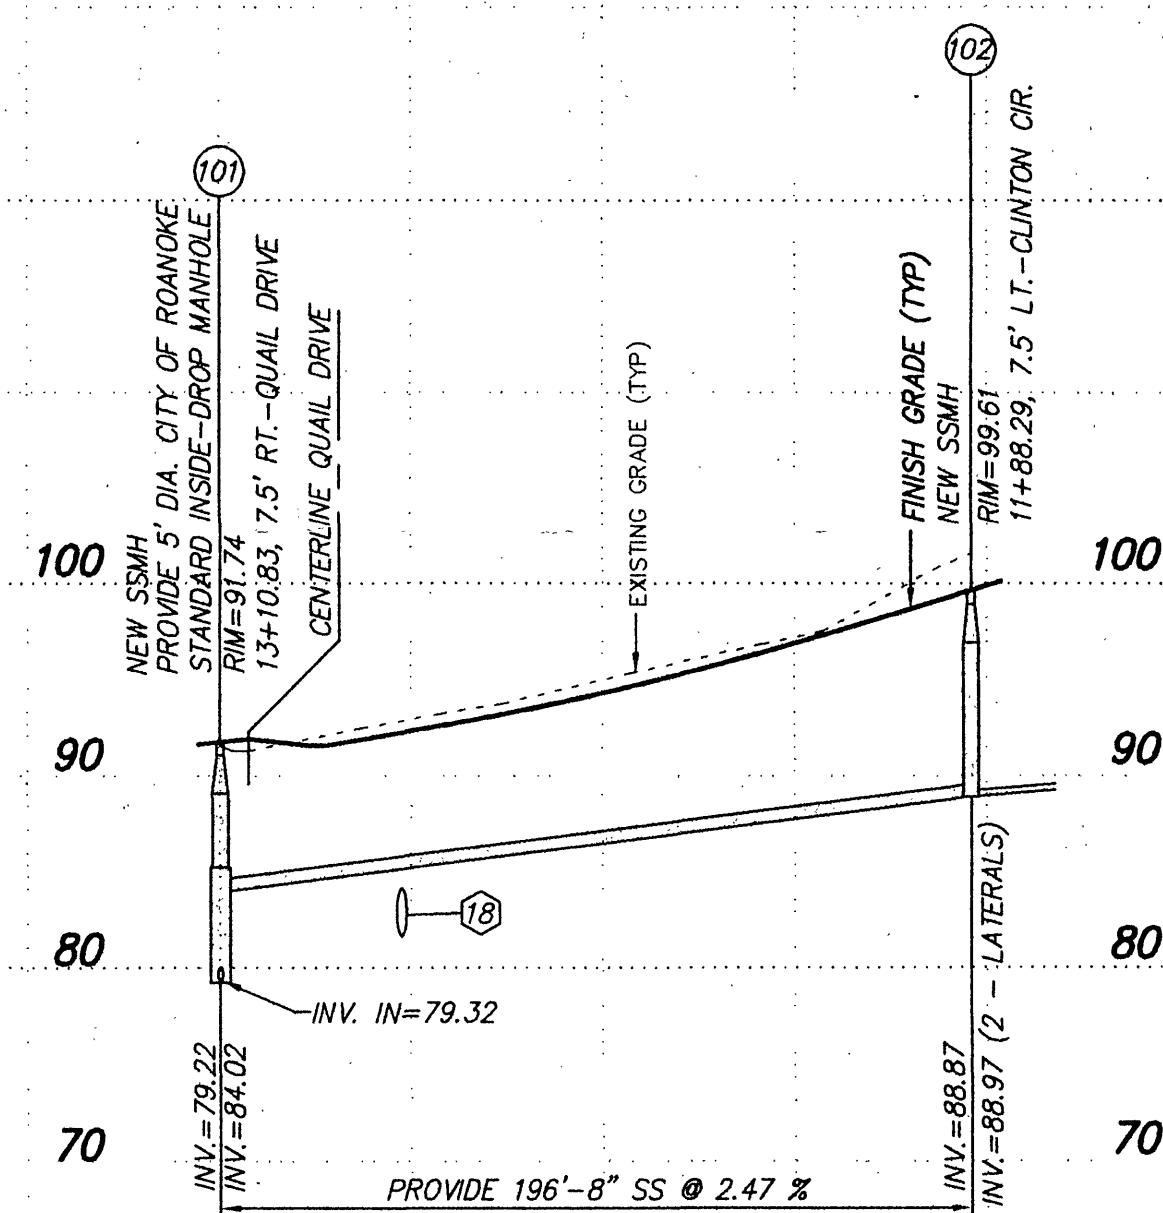
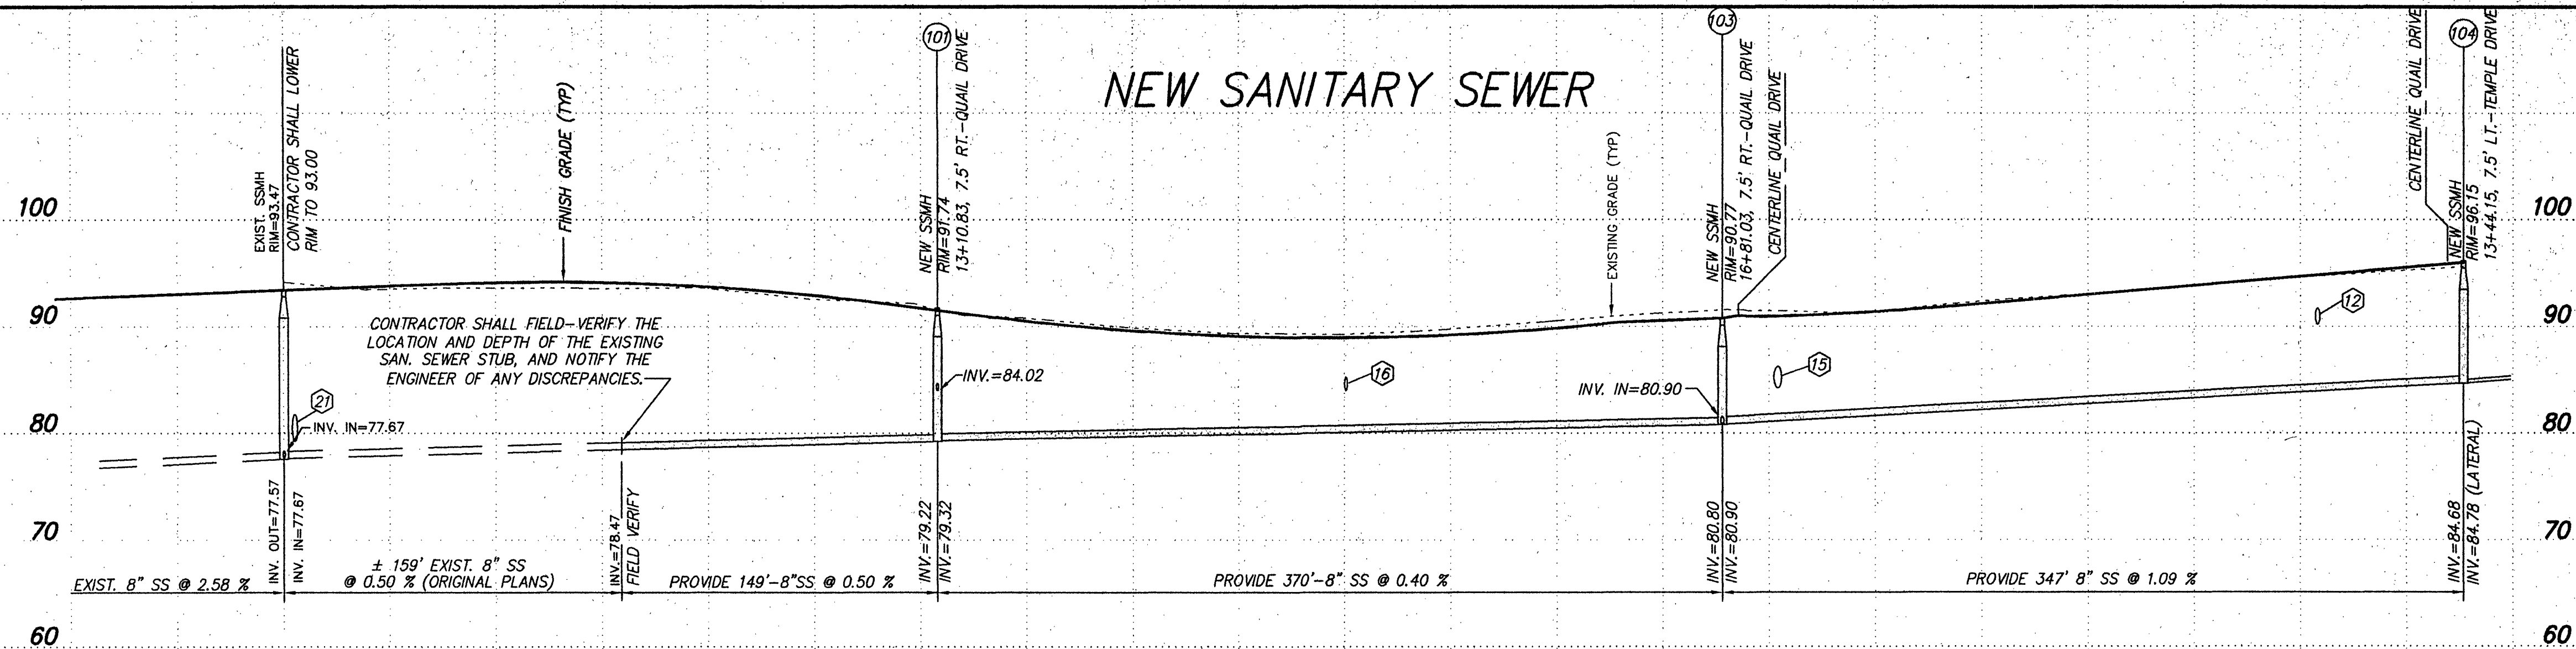


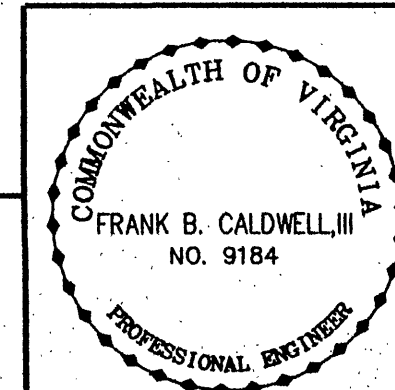


BENCHMARK:
CHISELED "C" ON TOP OF EXISTING CURB.
INLET AT THE SOUTHWEST CORNER OF THE
INTERSECTION OF WOODBRIDGE AVENUE AND
ANGUS ROAD.
ELEVATION = 100.00 (ASSUMED)

SCALE: 1" = 50' HORIZONTAL
1" = 10' VERTICAL

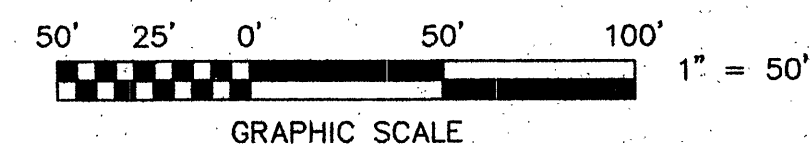

DESIGNED BY C.L. White
DRAWN BY C.L. White
CHECKED BY F.B. Caldwell, III
W.O. # 96-0340
N.B. WW-126
TAX NO. 6370610-0623
0801-0806, 0713-0718

PROFILES
OF
NEW SANITARY SEWER
WEST VIEW TERRACE - SECTION 7
FOR
BARRY ST. JOHN, INC.
SITUATE OFF OF ANGUS ROAD
CITY OF ROANOKE, VIRGINIA
SCALE: AS SHOWN DATE: AUGUST 28, 1996

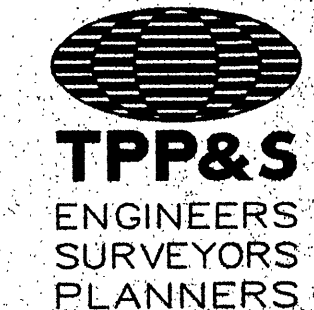

T. P. PARKER & SON
816 Boulevard
Post Office Box 39
Salem, Virginia 24153
Telephone: 540-387-1153
FAX: 540-389-5787

REVISED JUNE 10, 1997 PER OWNER - CLW