




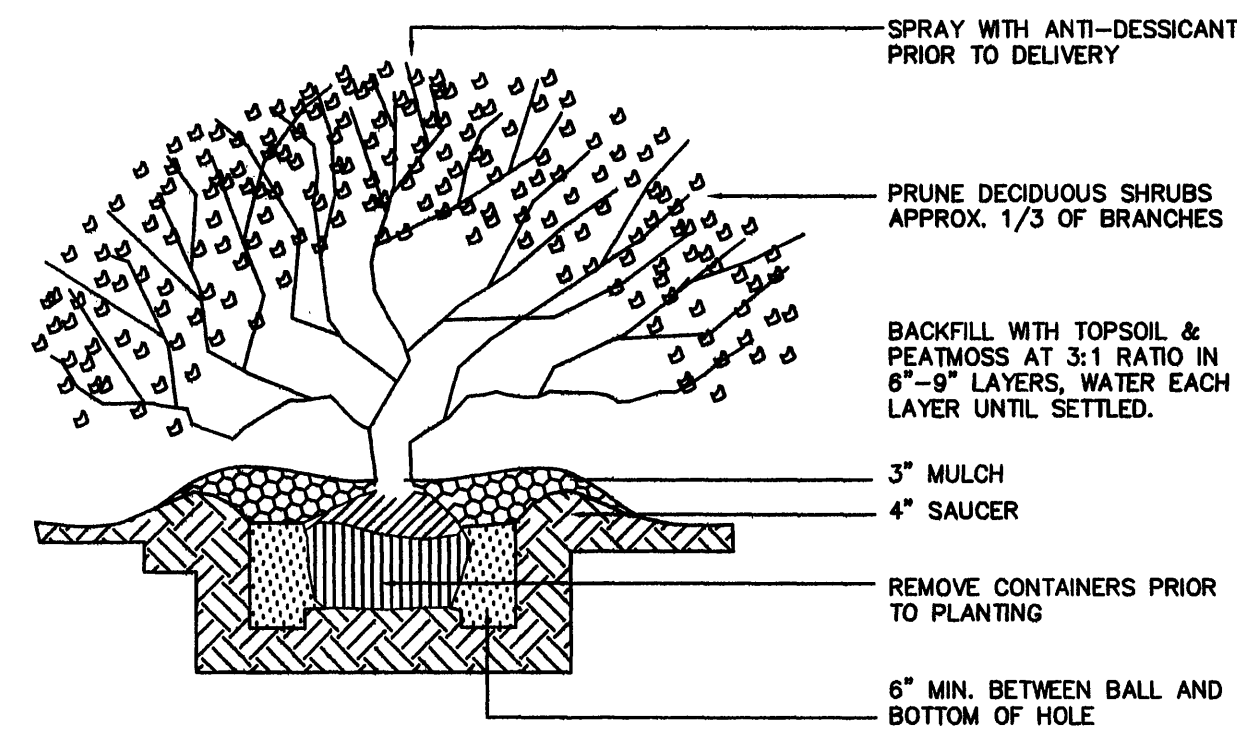


SHRUB PLANTING DETAIL

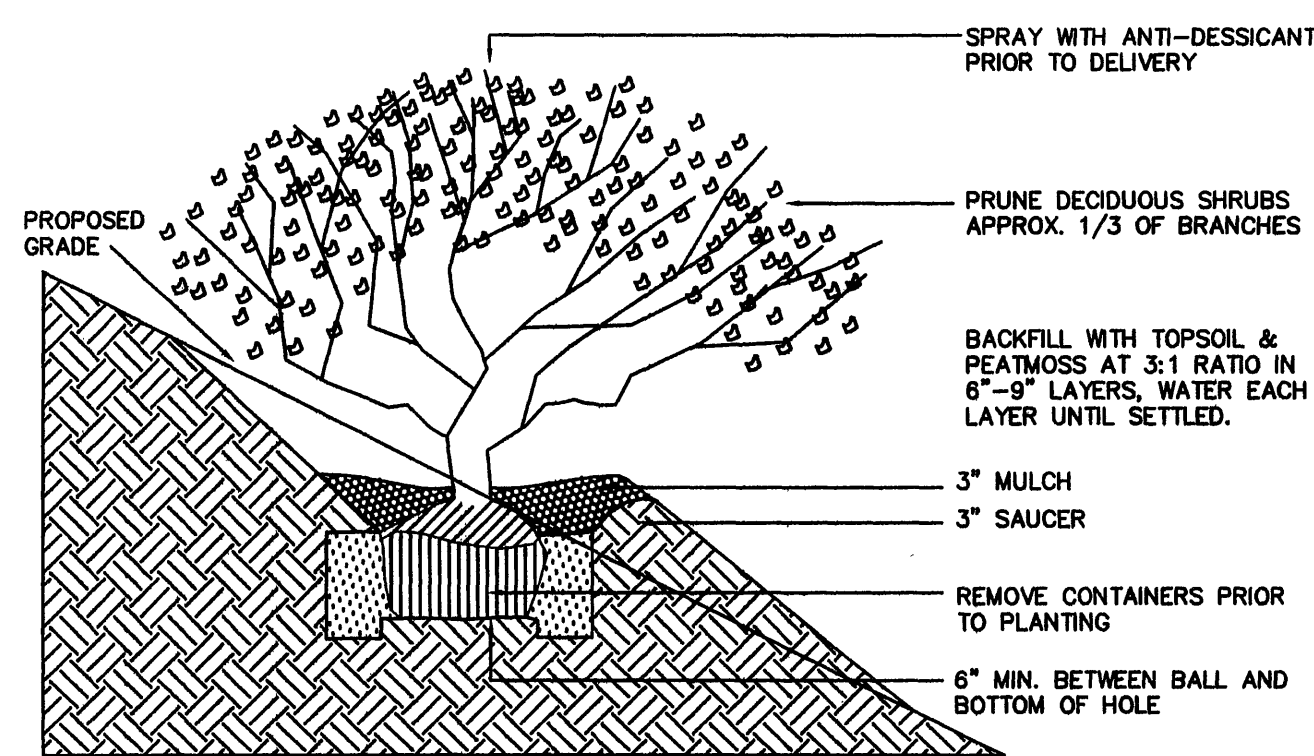

SLOPE PLANTING DETAIL
NOT TO SCALE

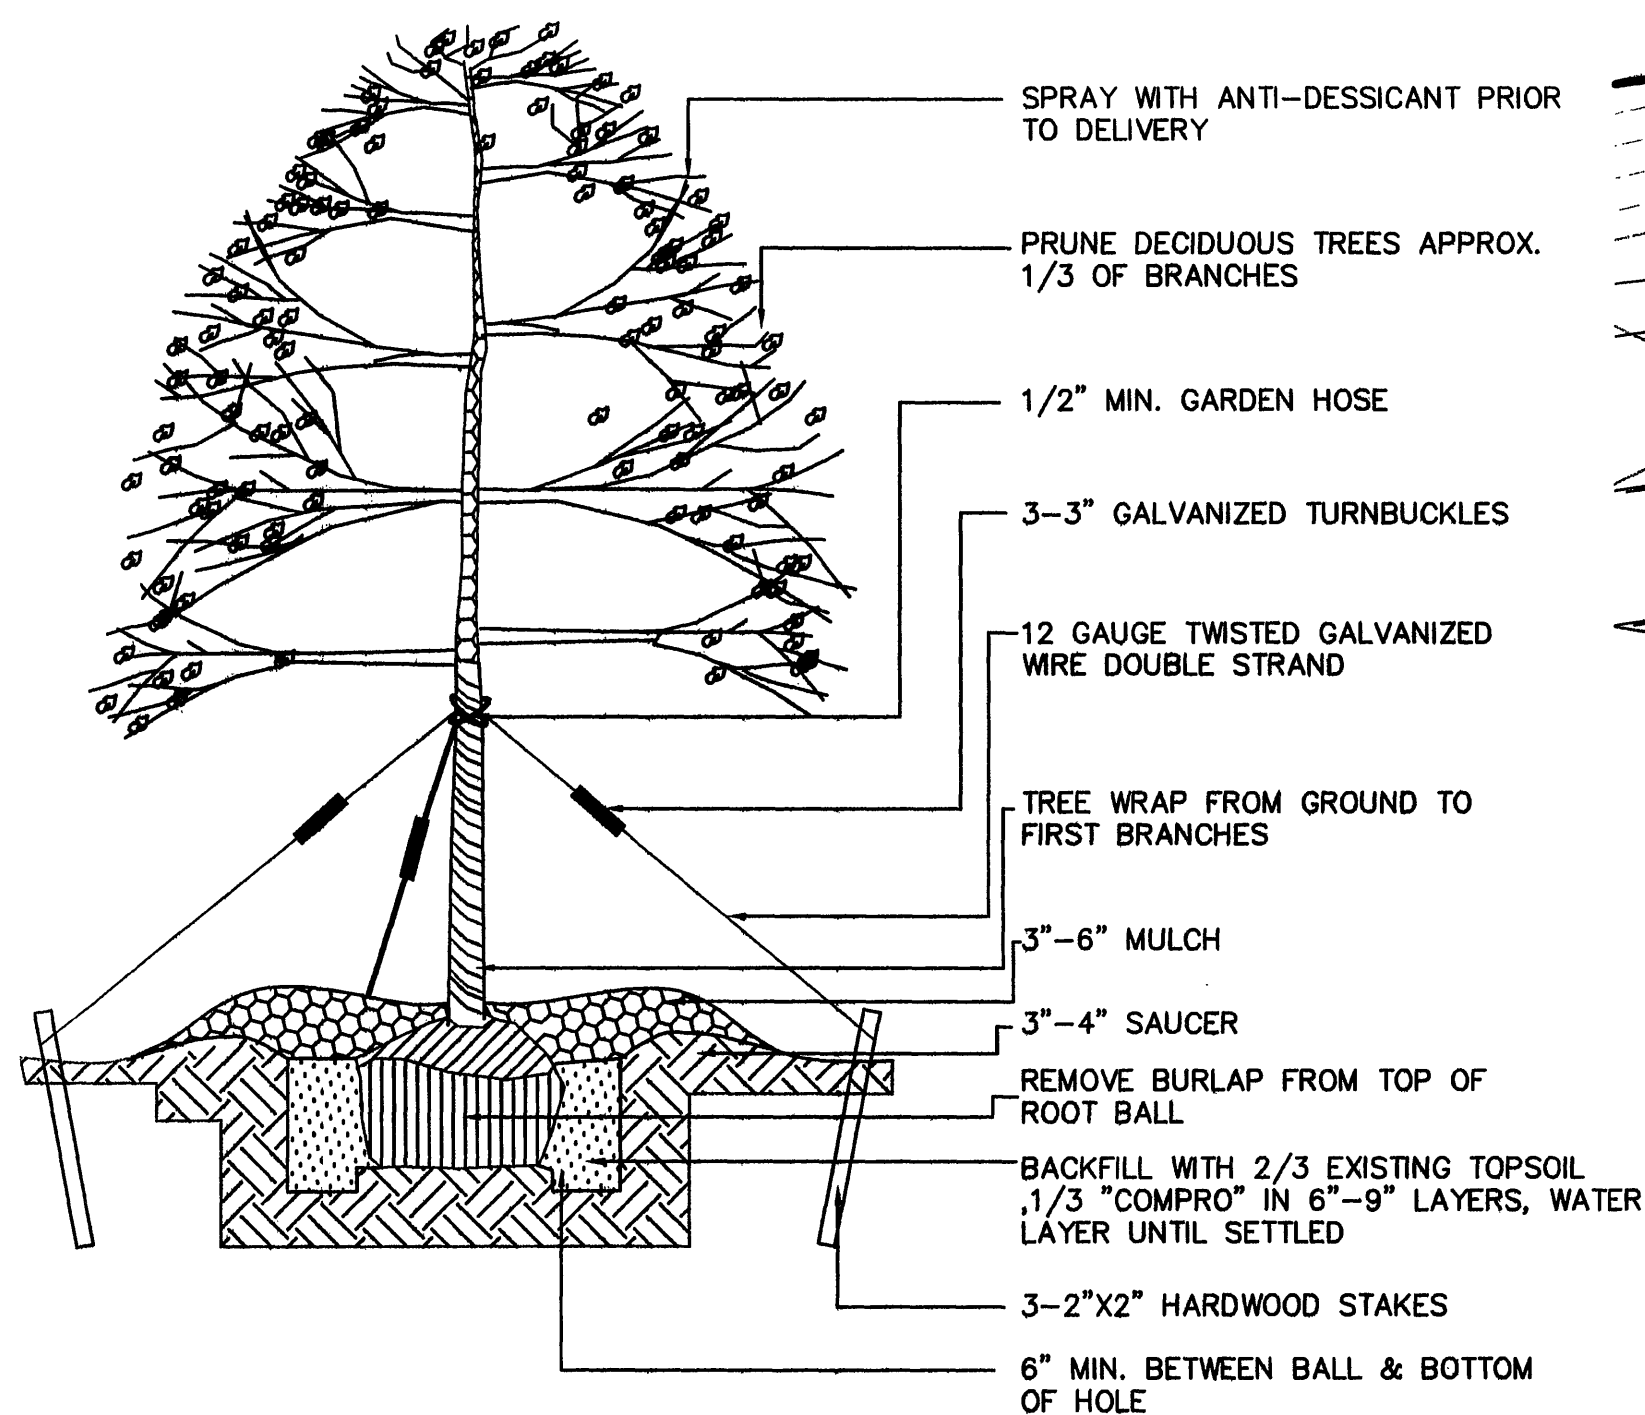

TREE PLANTING DETAIL

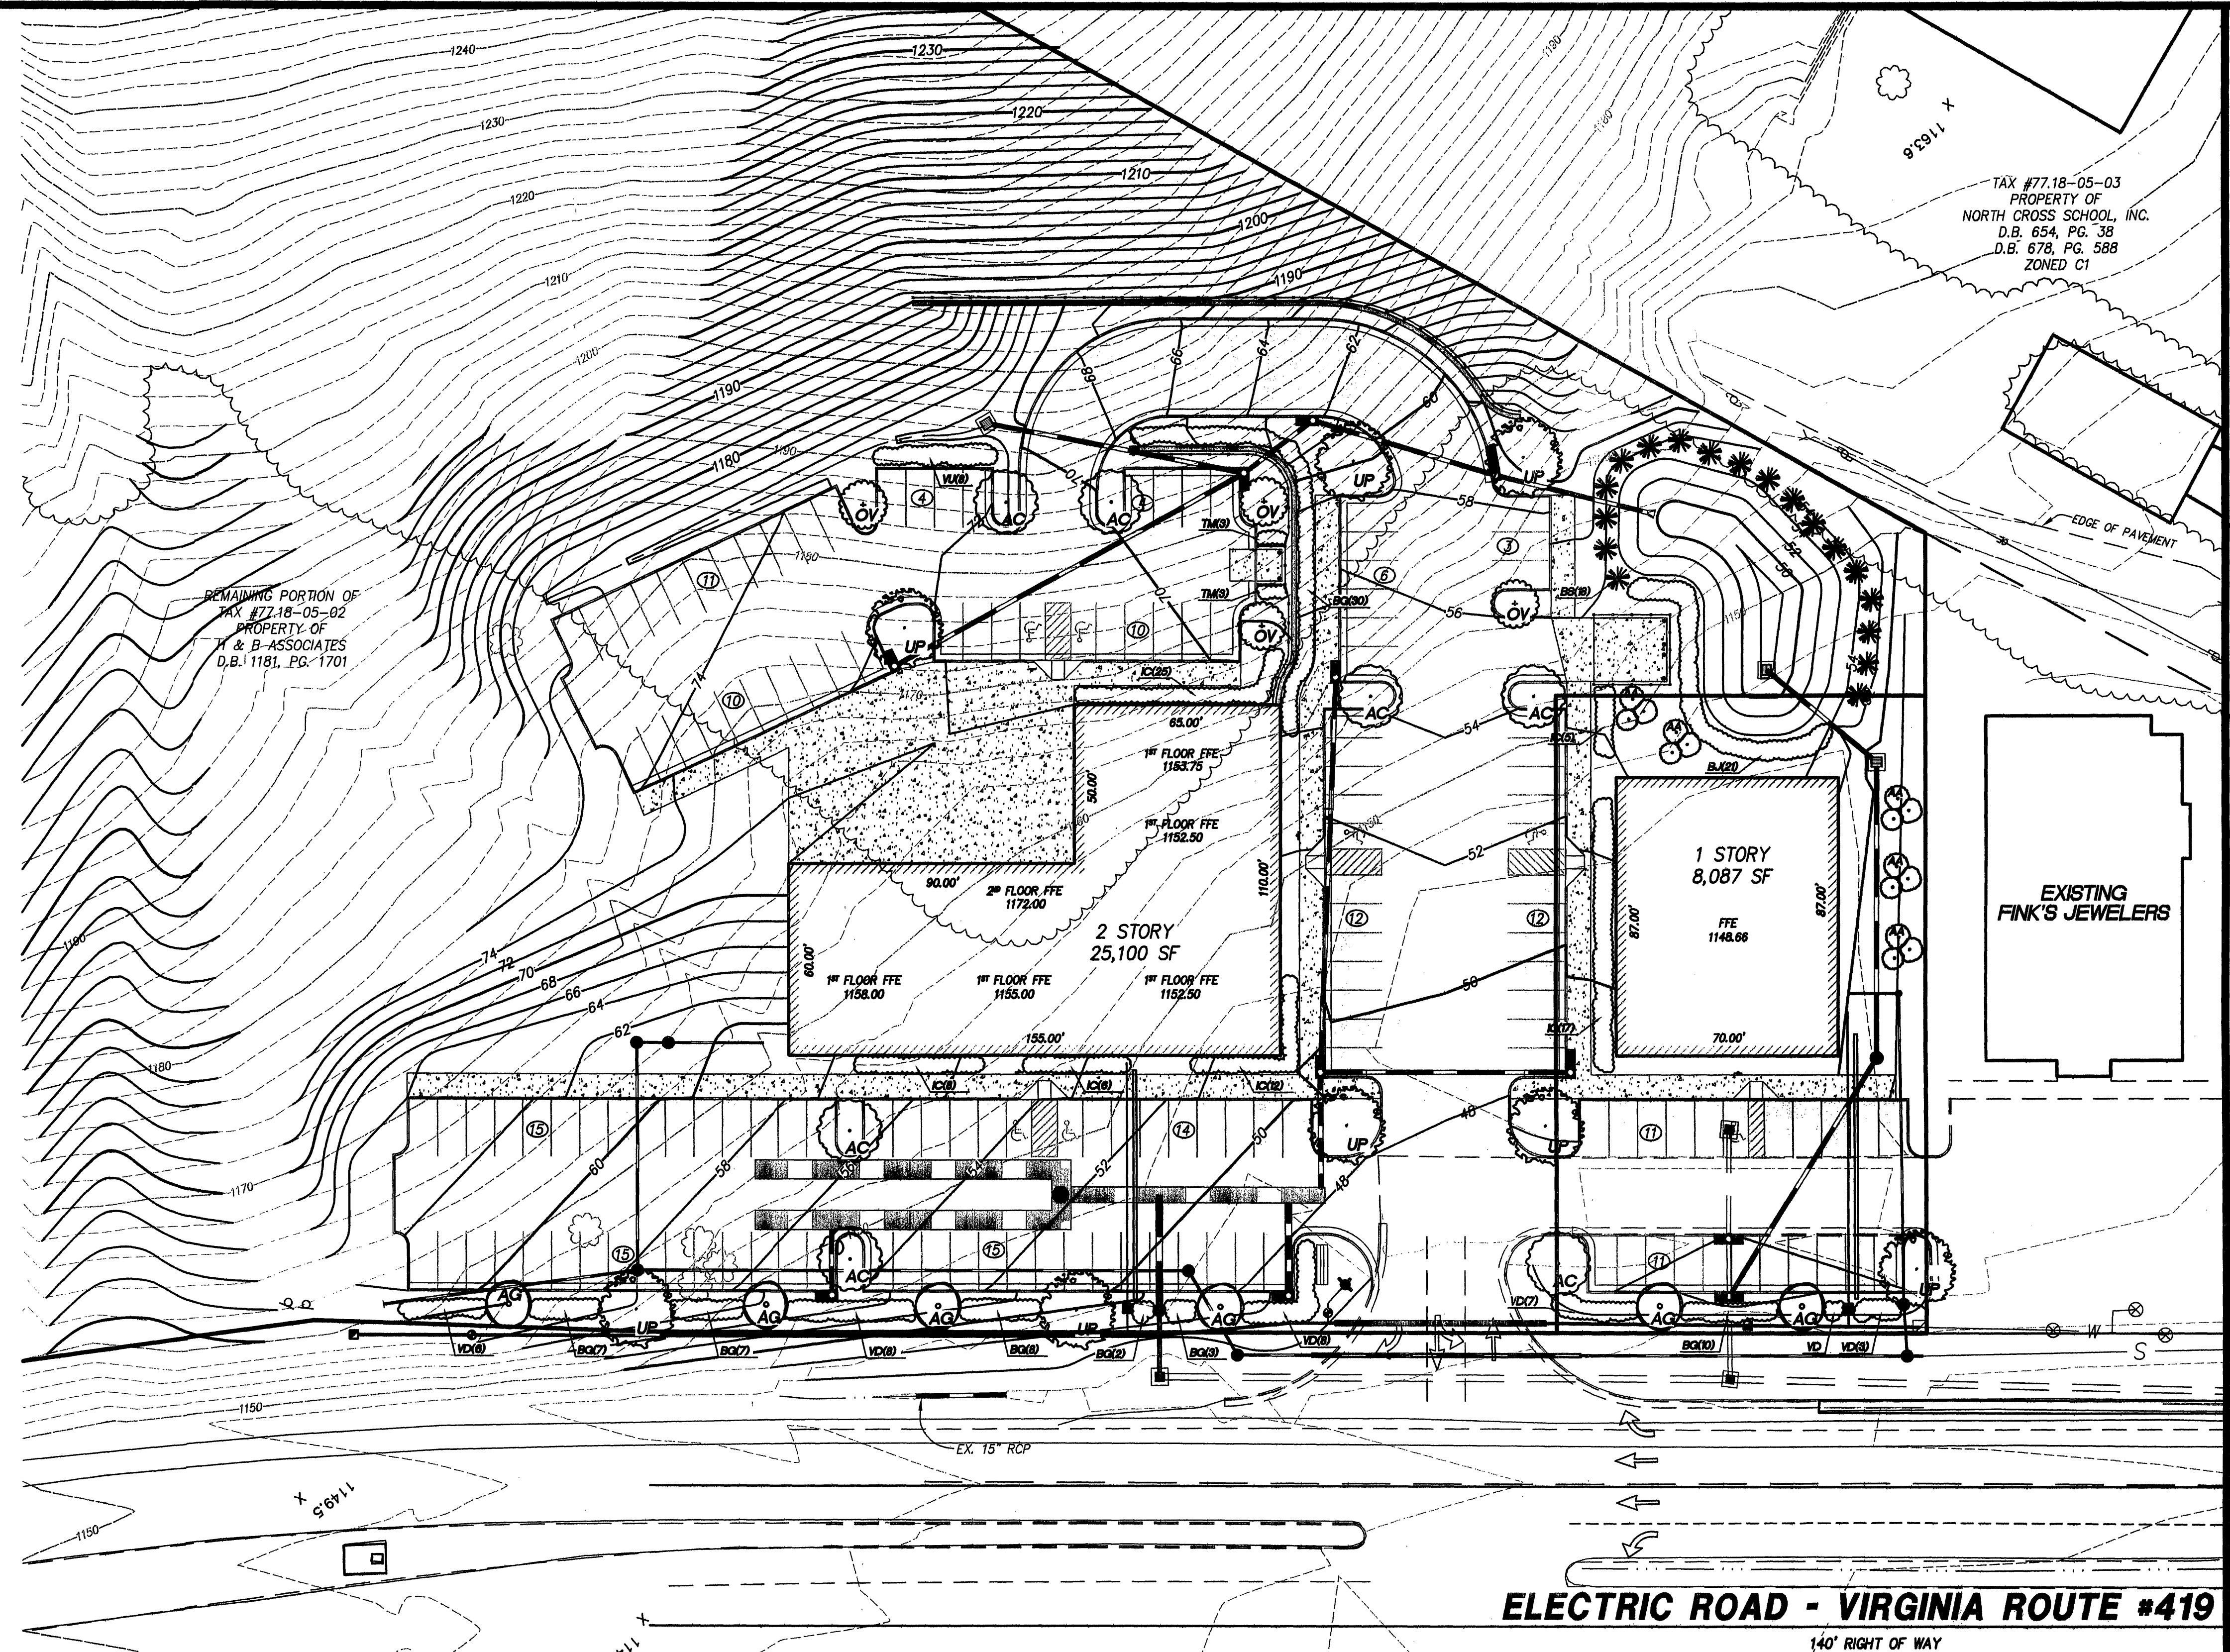


LANDSCAPE MATERIALS

SYMBOL & KEY	SCIENTIFIC NAME	COMMON NAME	SIZE	CONTAINER	QUANTITY	CANOPY
AA	<i>Amelanchier arborea</i>	DOWNEY SERVICEBERRY	7'-8' CLUMP	B&B	5	1,250
AC	<i>Acer campestre</i> 'Evelyn'	QUEEN ELIZABETH HEDGE MAPLE	1.5" CAL.	B&B	7	1,750
AG	<i>Acer griseum</i> 'Ginzam'	GINZAM PAPERBARK MAPLE	1.5" CAL.	B&B	6	1,500
BG	<i>Buxus x 'Green Velvet'</i>	GREEN VELVET BOXWOOD	18"-24"	#3	67	335
BJ	<i>Berberis julianae</i> 'Compactum'	WINTERGREEN BARBERRY	18"-24"	#3	16	80
BS	<i>Buxus sempervirens</i> 'Inglis'	INGLIS BOXWOOD	3'-4'	#5	18	1,800
IC	<i>Ilex crenata</i> 'Soft Touch'	SOFT TOUCH JAPANESE HOLLY	18"-24"	#3	73	365
OV	<i>Ostrya virginiana</i>	AMERICAN HOPHORNBEAM	1.5" CAL.	B&B	4	1,000
UP	<i>Ulmus parvifolia</i> 'Allee'	'ALLEE' LACEBARK ELM	1.5" CAL.	B&B	8	10,000
VD	<i>Viburnum davidii</i>	DAVID VIBURNUM	18"-24"	#3	32	160
VU	<i>Viburnum utile</i> 'Conoy'	CONOY VIBURNUM	18"-24"	#3	8	80



LANDSCAPE NOTES:

- ALL TREE MATERIALS SHALL MEET THE MINIMUM REQUIREMENTS AS DESCRIBED IN THE MOST RECENT EDITION OF THE AMERICAN STANDARD FOR NURSERY STOCK, ANSI Z60.1, AS PUBLISHED BY THE AMERICAN NURSERY AND LANDSCAPE ASSOCIATION.
- ALL SHRUB MATERIALS SHALL MEET THE MINIMUM REQUIREMENTS AS DESCRIBED IN THE MOST RECENT EDITION OF THE AMERICAN STANDARD FOR NURSERY STOCK, ANSI Z60.1, AS PUBLISHED BY THE AMERICAN NURSERY AND LANDSCAPE ASSOCIATION. SHRUB MATERIALS SHALL BE WELL-ROOTED AND A MINIMUM OF 3-GALLON CONTAINER SIZE.
- AT THE TIME OF DELIVERY, ALL PLANT MATERIALS NOT IMMEDIATELY PLACED IN THEIR FINAL PLANTING LOCATION SHALL BE STORED IN A SHADED LOCATION WITH ADEQUATE AIR CIRCULATION, AND SHALL BE KEPT MOIST.

GRAPHIC SCALE

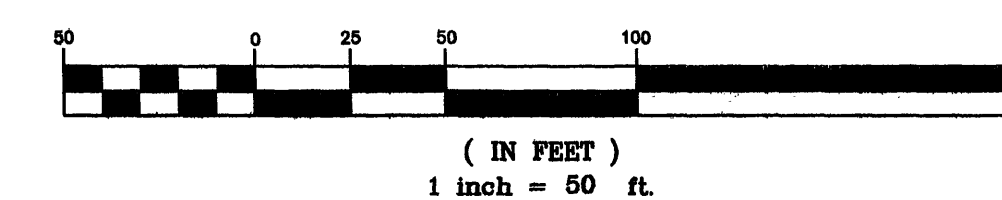

LUMSDEN ASSOCIATES, P.C.
ENGINEERS-SURVEYORS-PLANNERS
ROANOKE, VIRGINIA

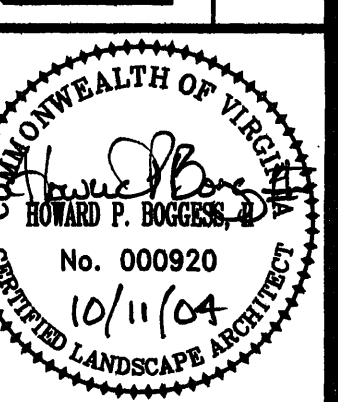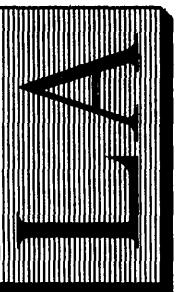

LANDSCAPE PLAN

WEST VILLAGE
PREPARED FOR
WEST VILLAGE, L.L.C.
CAVE SPRING MAGISTERIAL DISTRICT
ROANOKE COUNTY, VIRGINIA

NO.	DATE	REVISIONS	DESCRIPTION
1			
2			
3			
4			
5			

DATE: OCTOBER 11, 2004

SCALE: 1" = 30'

COMMISSION NO: 03-342

GRAPHIC FILE: P:\2003\0342\ENR\03342COMP.DWG

SHEET 9 OF 12

WWW.ID#8PNNM