


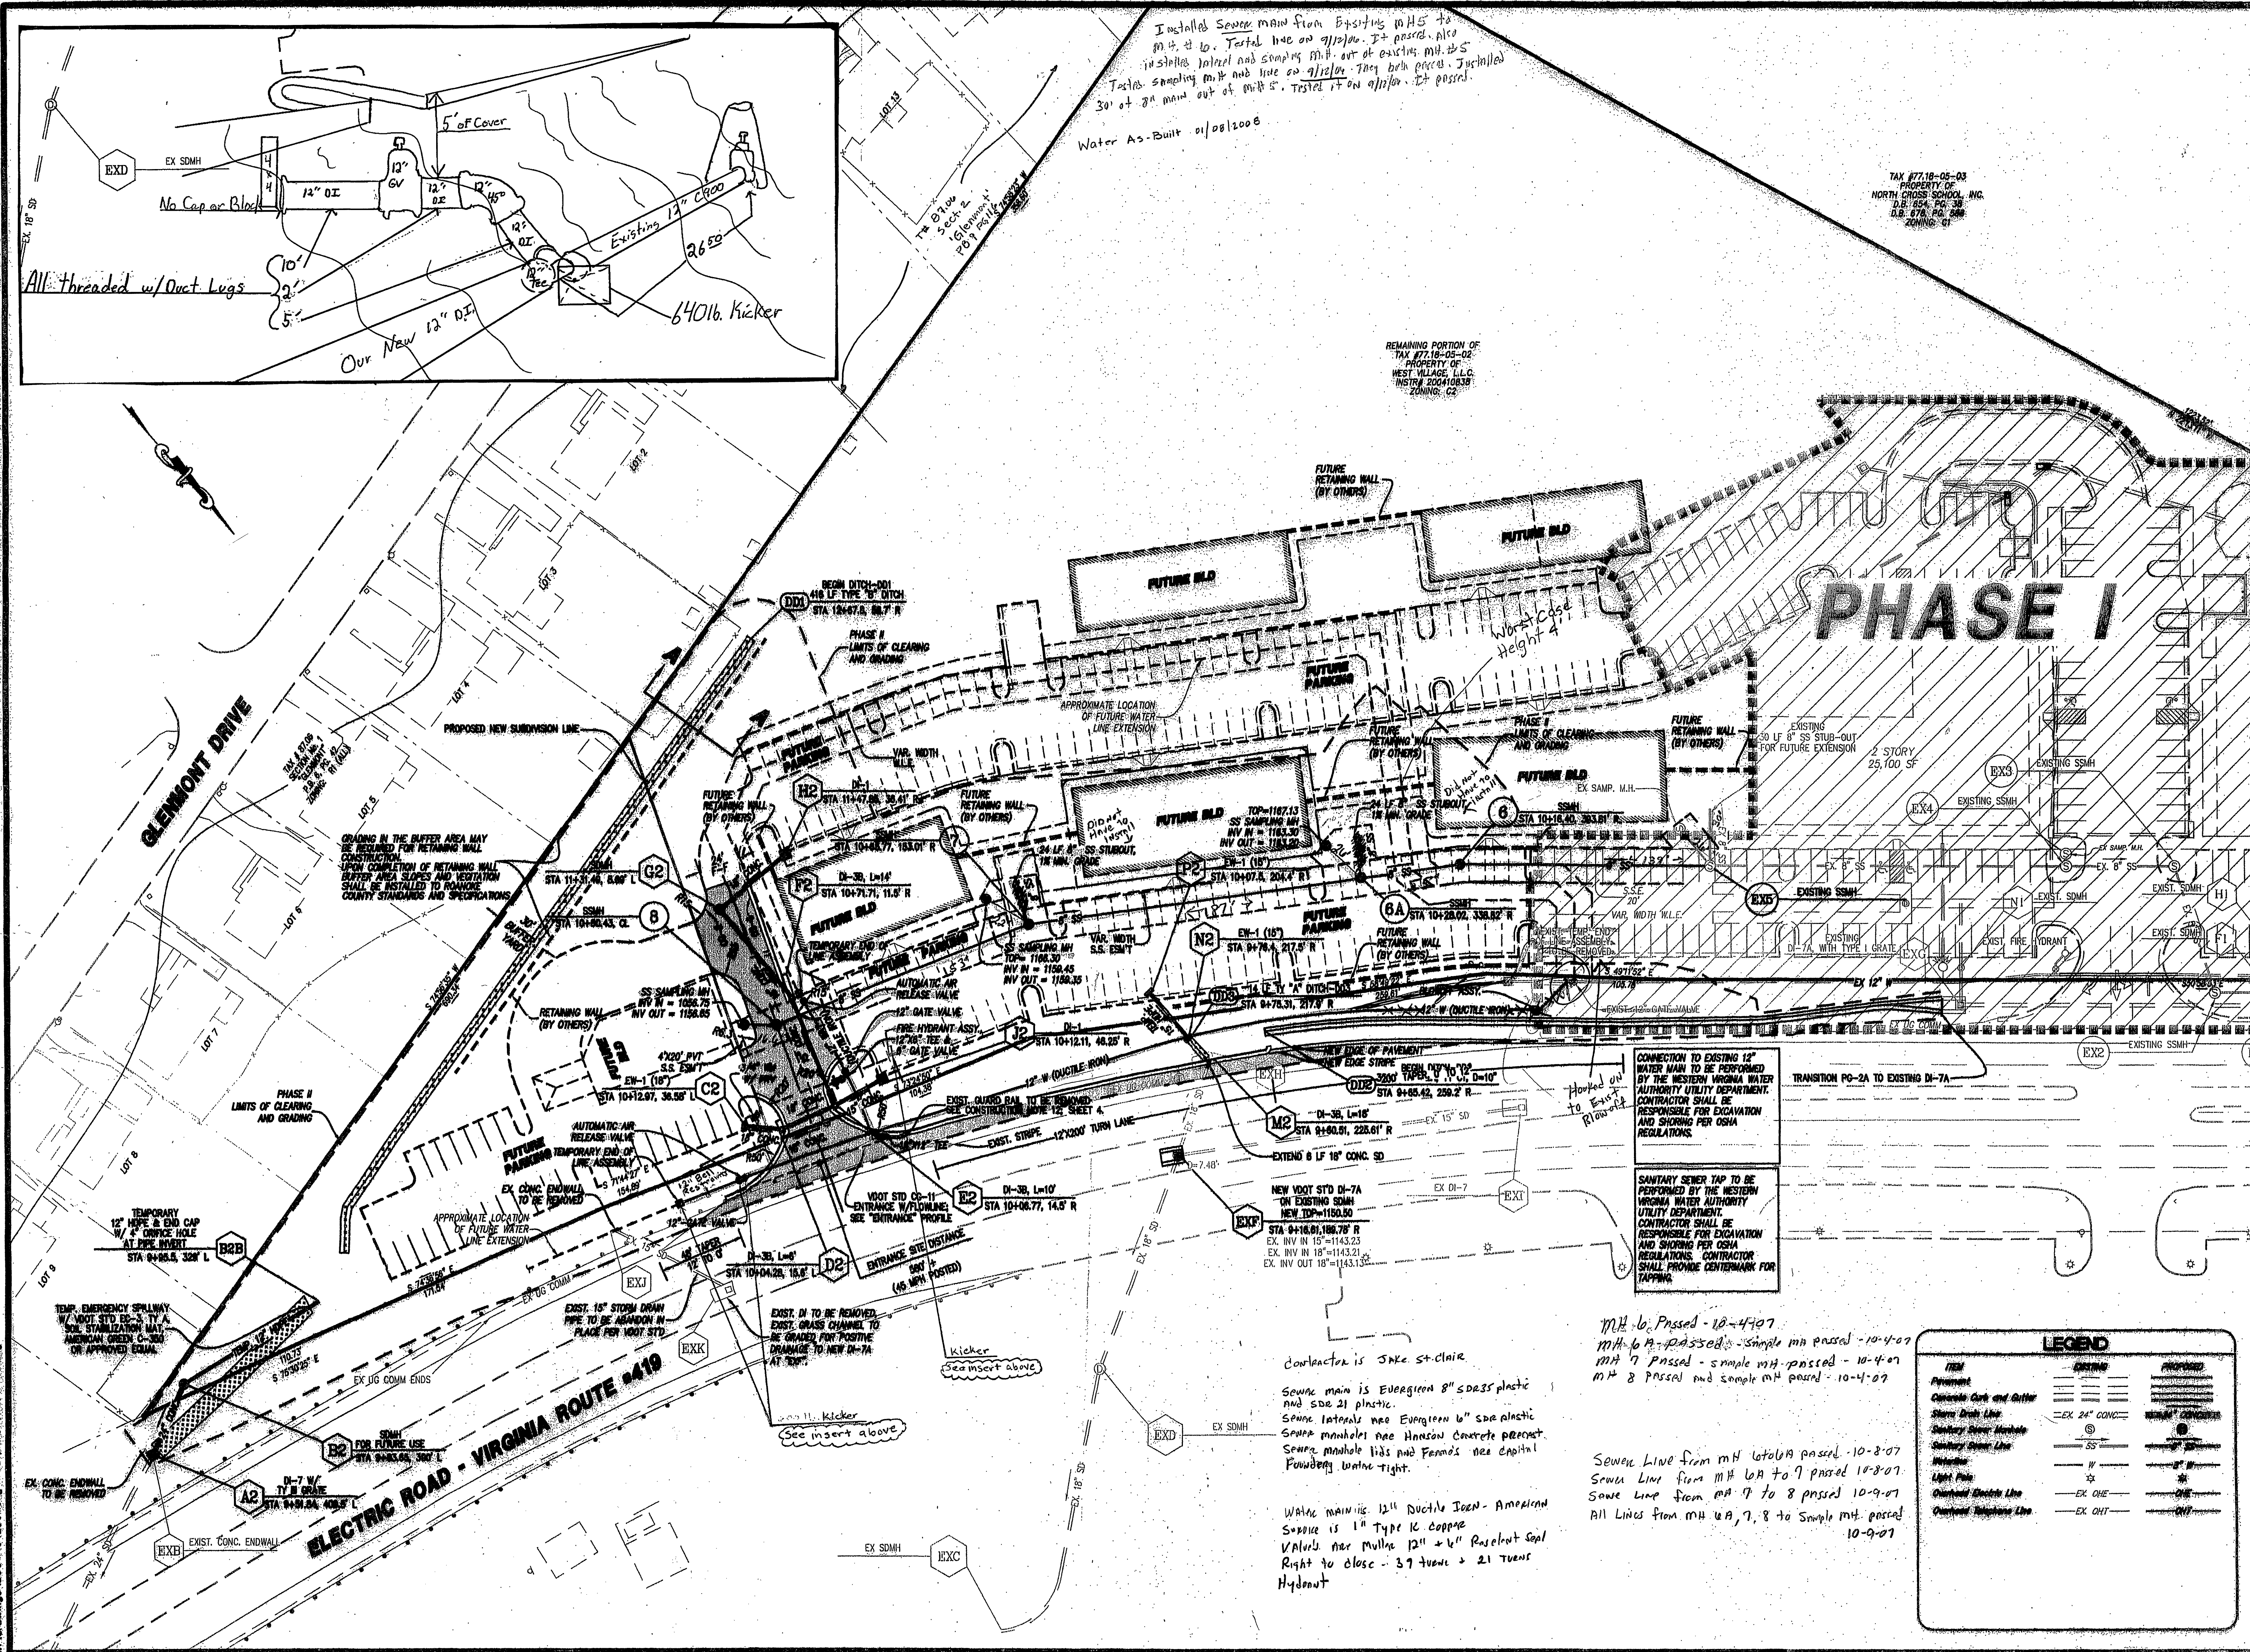

LUMSDEN ASSOCIATES P.C.
ENGINEERS-SURVEYORS-PLANNERS
ROANOKE, VIRGINIA

STATE OF VIRGINIA
REGISTERED PROFESSIONAL ENGINEER
No. 17631

WEST VILLAGE, L.L.C.
PHASE II
PREPARED FOR WEST VILLAGE, L.L.C. GAYE SPRING MAGISTERIAL DISTRICT ROANOKE COUNTY, VIRGINIA

REVISIONS

NO.	DATE	DESCRIPTION
1	02/27/08	ISSUED FOR PERMIT

DATE: February 27, 2008
SCALE: 1" = 40'
COMMISSION NO.: 2004-230
SHEET: 5 OF 12