



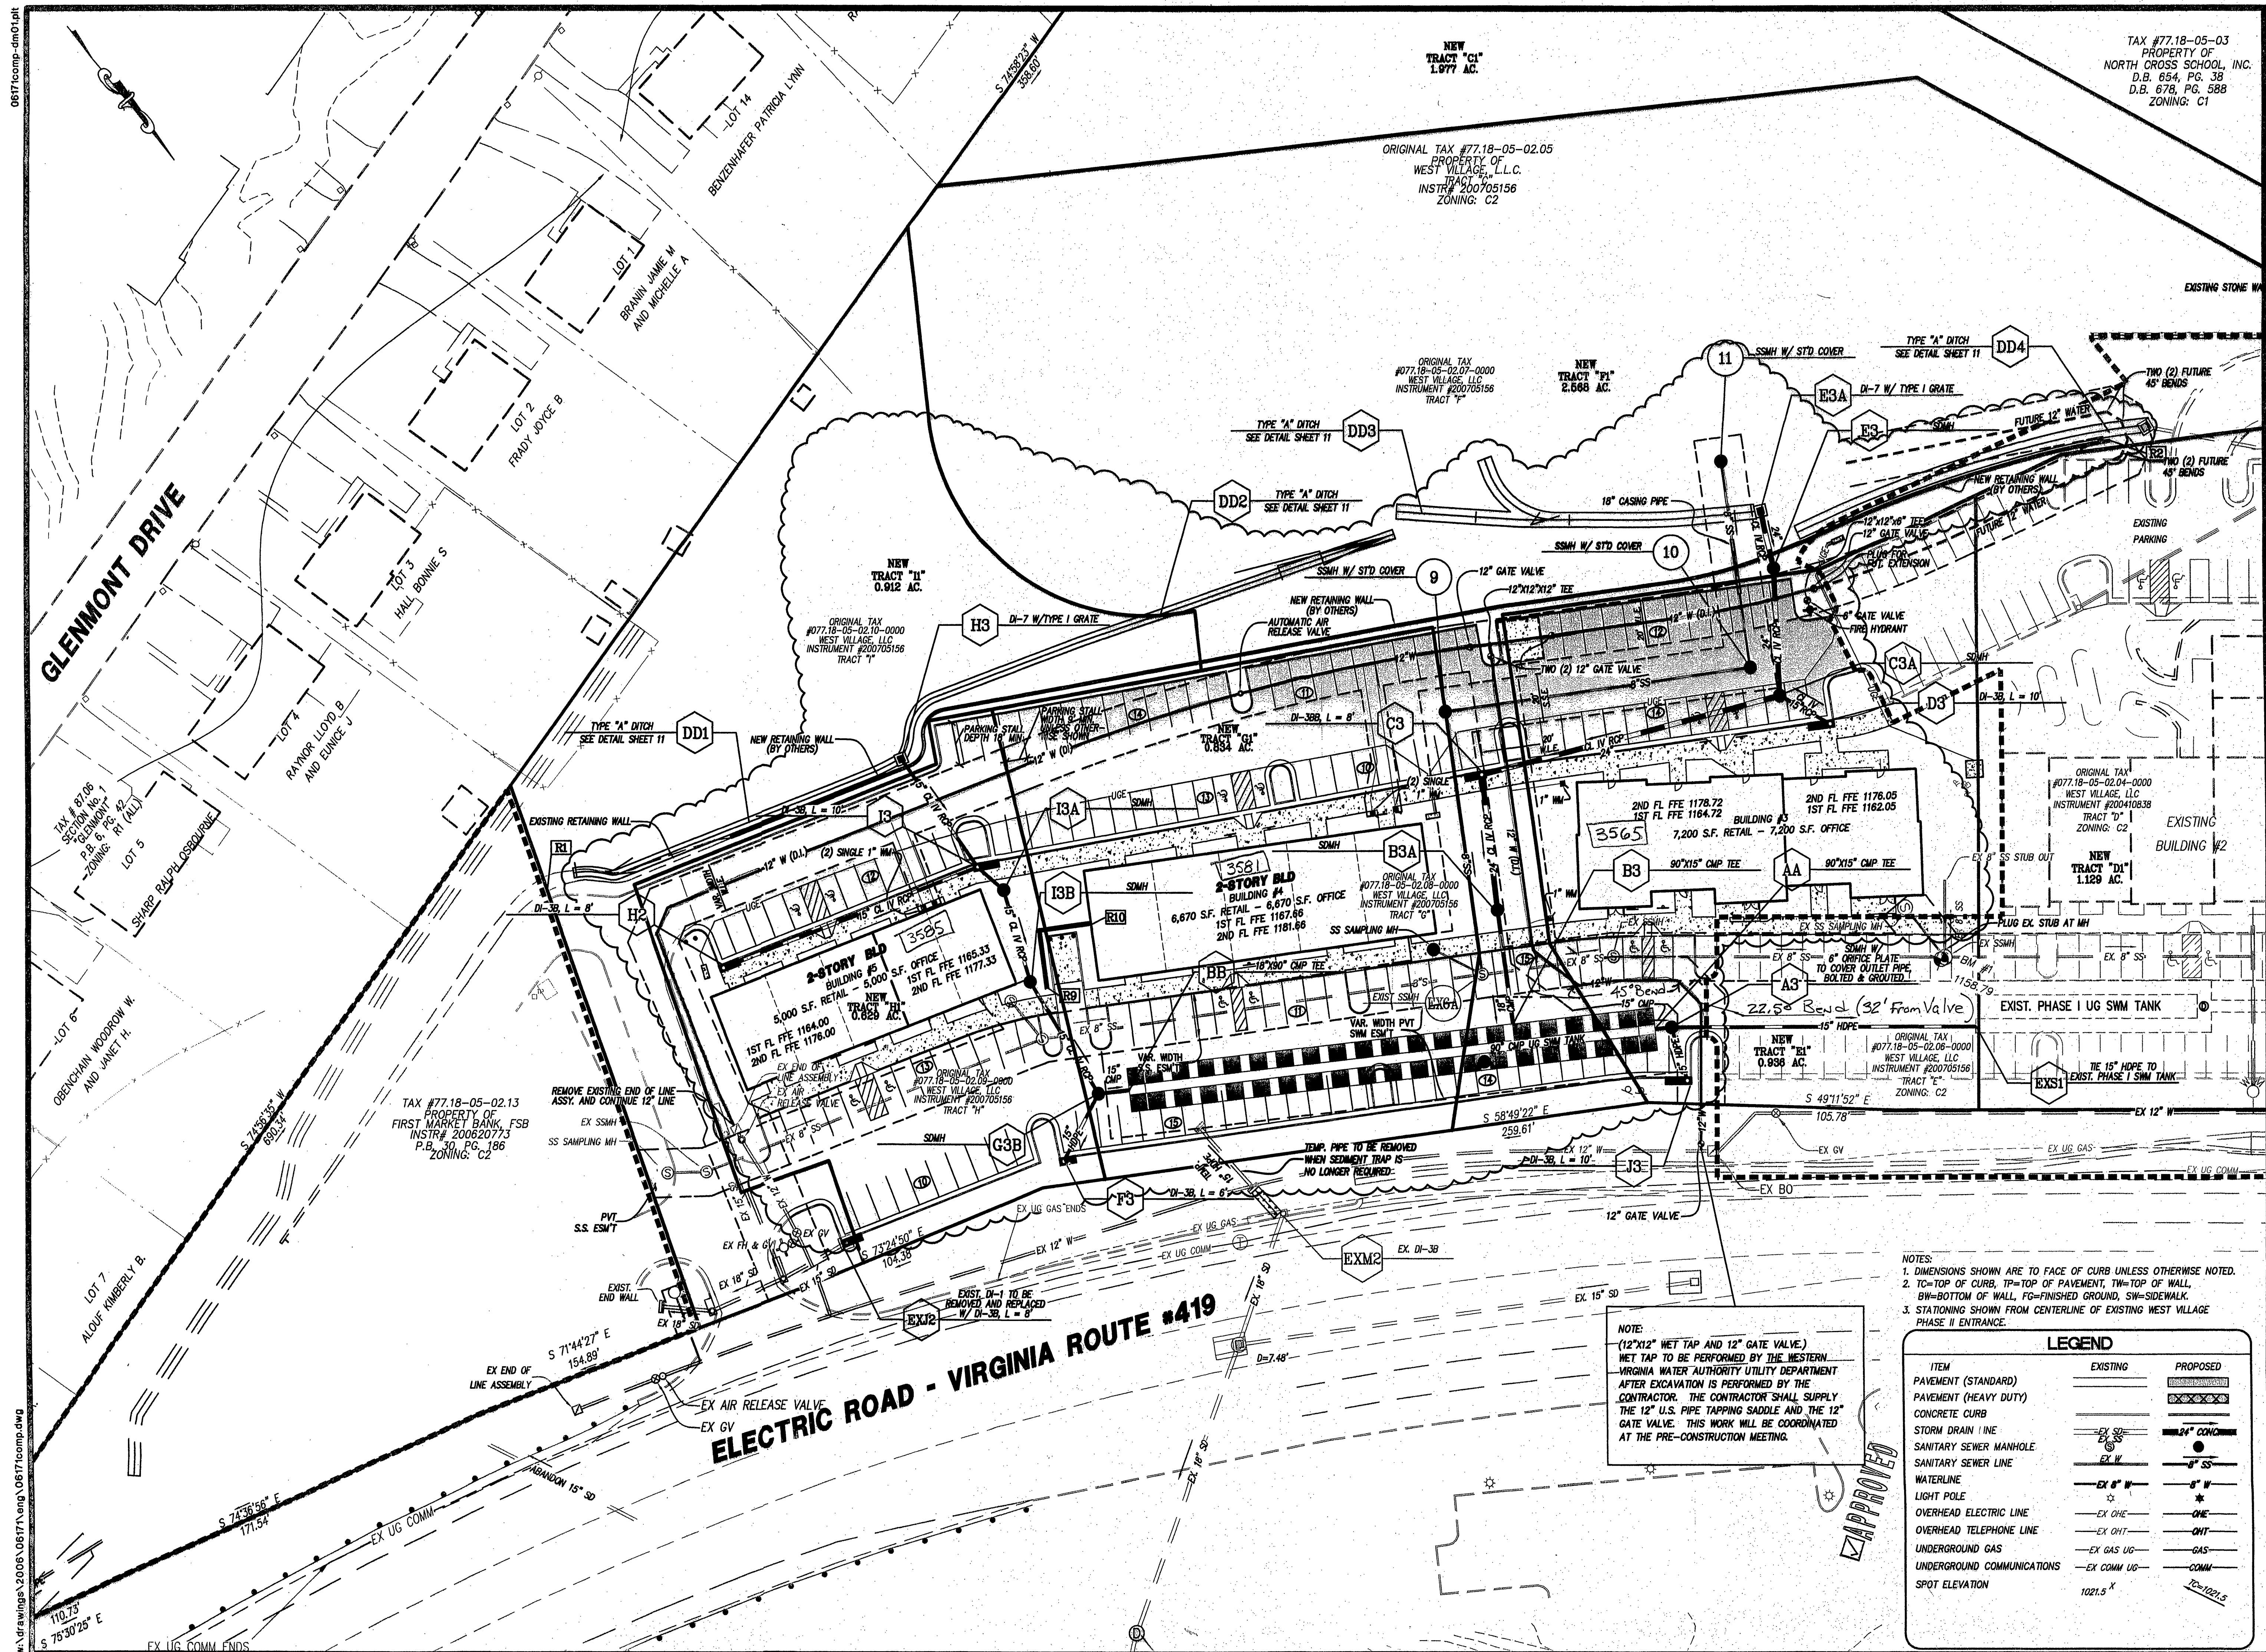

LUMSDEN ASSOCIATES, P.C.
ENGINEERS-SURVEYORS-PLANNERS
ROANOKE, VIRGINIA

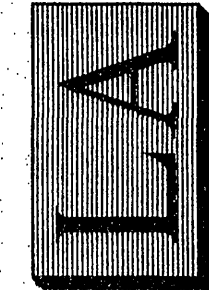

A circular professional engineer seal for the Commonwealth of Virginia. The outer ring contains the text "COMMONWEALTH OF VIRGINIA" at the top and "PROFESSIONAL ENGINEER" at the bottom. The center of the seal contains the following information: the date "7-9-09" at the top, the name "B. LEE HENDERSON, JR." in the middle, a handwritten signature "B. Lee Henderson, Jr." below the name, and the number "No. 47591" at the bottom.

DIMENSIONAL LAYOUT

**WEST VILLAGE
PHASE III**

PHASE III PREPARED FOR

WEST VILLAGE, L.L.C.
CAVE SPRING MAGISTERIAL DISTRICT
ROANOKE COUNTY, VIRGINIA

PHONE: (540) 774-4411
FAX: (540) 772-9445
E-MAIL: MAIL@LUMSDENPC.COM

REVISIONS	
NO.	DATE DESCRIPTION
1	1/29/07 ADDED BUFFER NOTE & BLDG'S WATER METERS
2	
3	7/8/09 REVISE BLDG 34.5. PARKING, RET. WALL
4	SAN. & STORM SEWER WATER
5	

DATE: December 13, 2006

SCALE: 1" = 30'

COMMISSION NO: 06-171

SHEET 8 OF 16