


PROFILE		BY	DATE
SURVEYED			
PLOTTED			
GRADES CHECKED			
B. M.'s NOTED			
STRUCTURE NOTATIONS CHECKED			

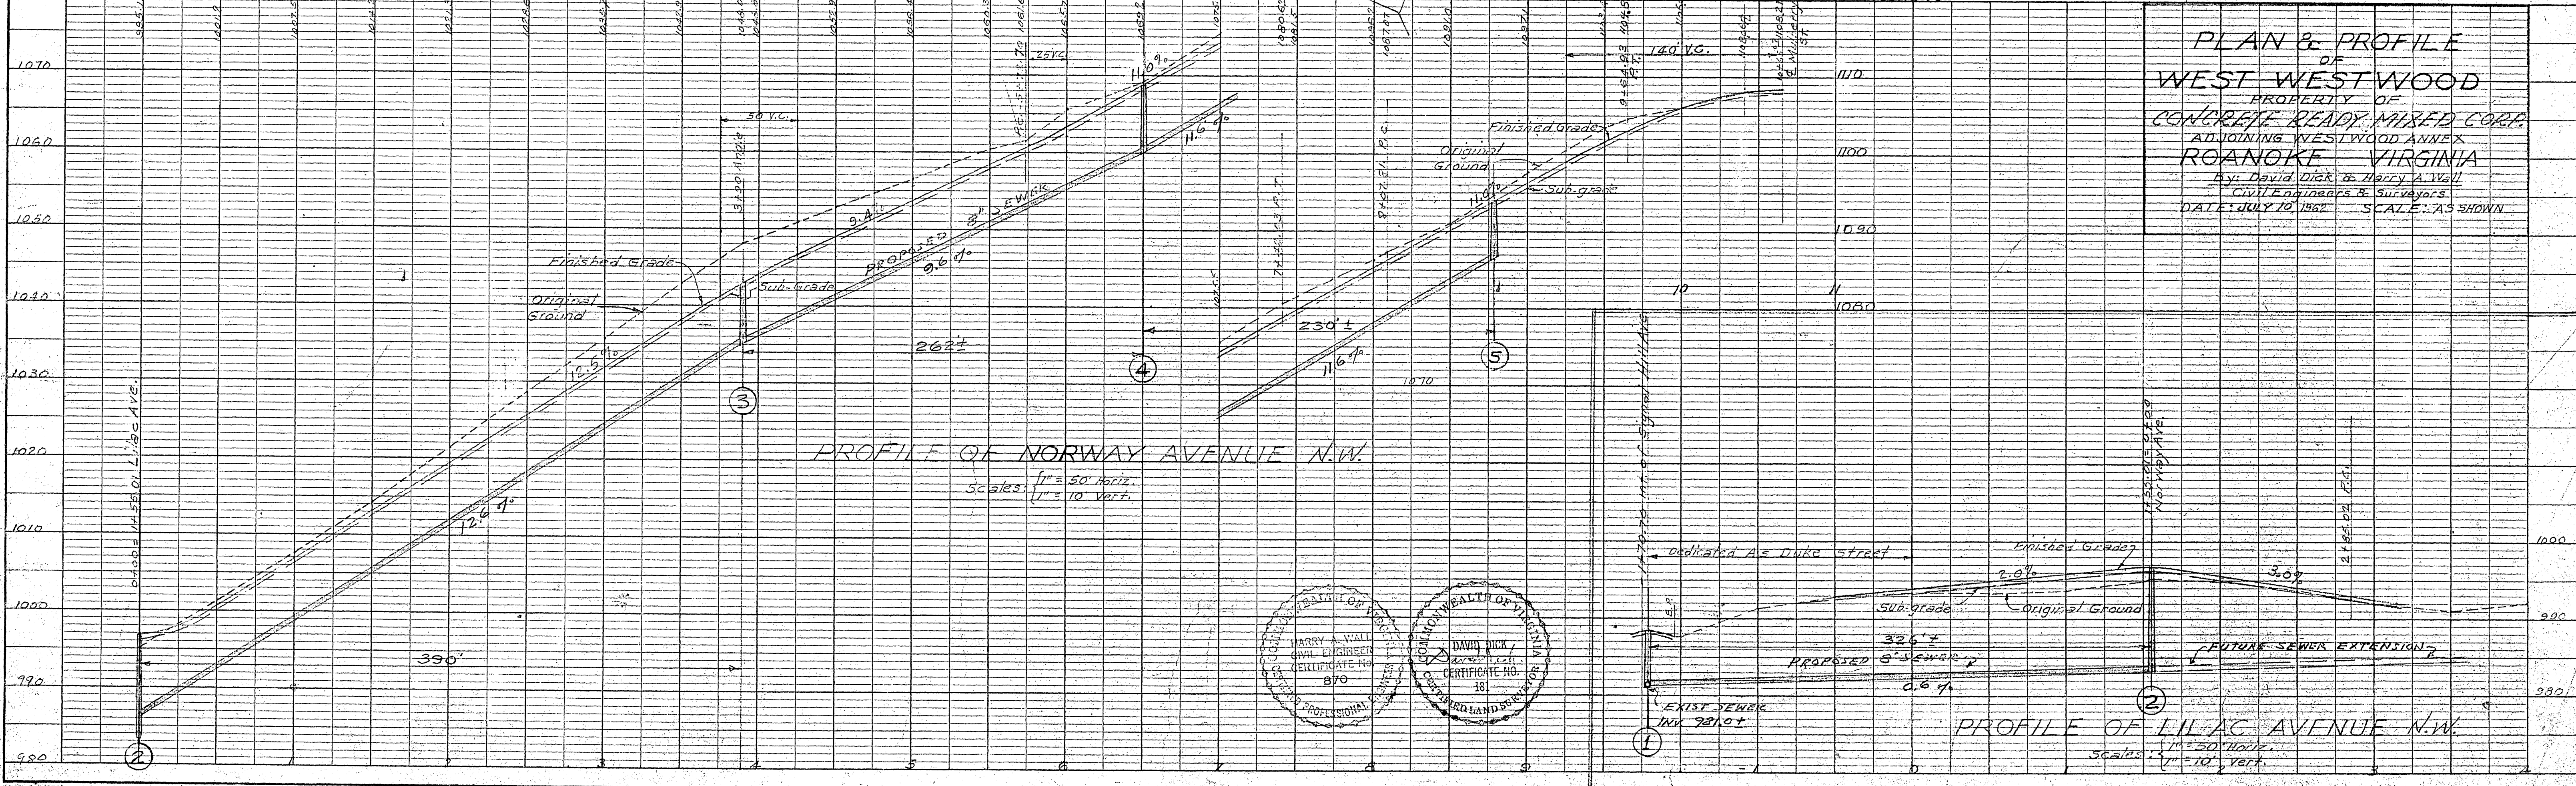

P10 Hed By
J. T. A. 9/10/63

NOTE: GRADES HAVE BEEN APPROVED
BY CITY PLANNING COMMISSION

PLAN
SCALE = 1" = 50'

APPROVED:

H. Clinton Boyles Date: 7/26/62
City Engineer, Roanoke, Va.

NOTE:
Sewer To Be Constructed According To
Standards & Specifications Of The
City of Roanoke.

Date: _____
Agent, Roanoke City Planning Commission

PLAN & PROFILE
OF
WEST WESTWOOD
PROPERTY OF
CONCRETE READY MIXED CORP.
ADJOINING WESTWOOD ANNEX
ROANOKE VIRGINIA
By: David Dick & Merry A. Wall
Civil Engineers & Surveyors
DATE: JULY 10, 1962 SCALE: AS SHOWN

COMMONWEALTH OF VIRGINIA
1978
HARRY A. WALL
CIVIL ENGINEER
CERTIFICATE NO.
B70
PROFESSIONAL ENGINEER

COMMONWEALTH OF VIRGINIA
1978
DAVID DICK
CIVIL ENGINEER
CERTIFICATE NO.
181
COMMONWEALTH OF VIRGINIA