


Crack

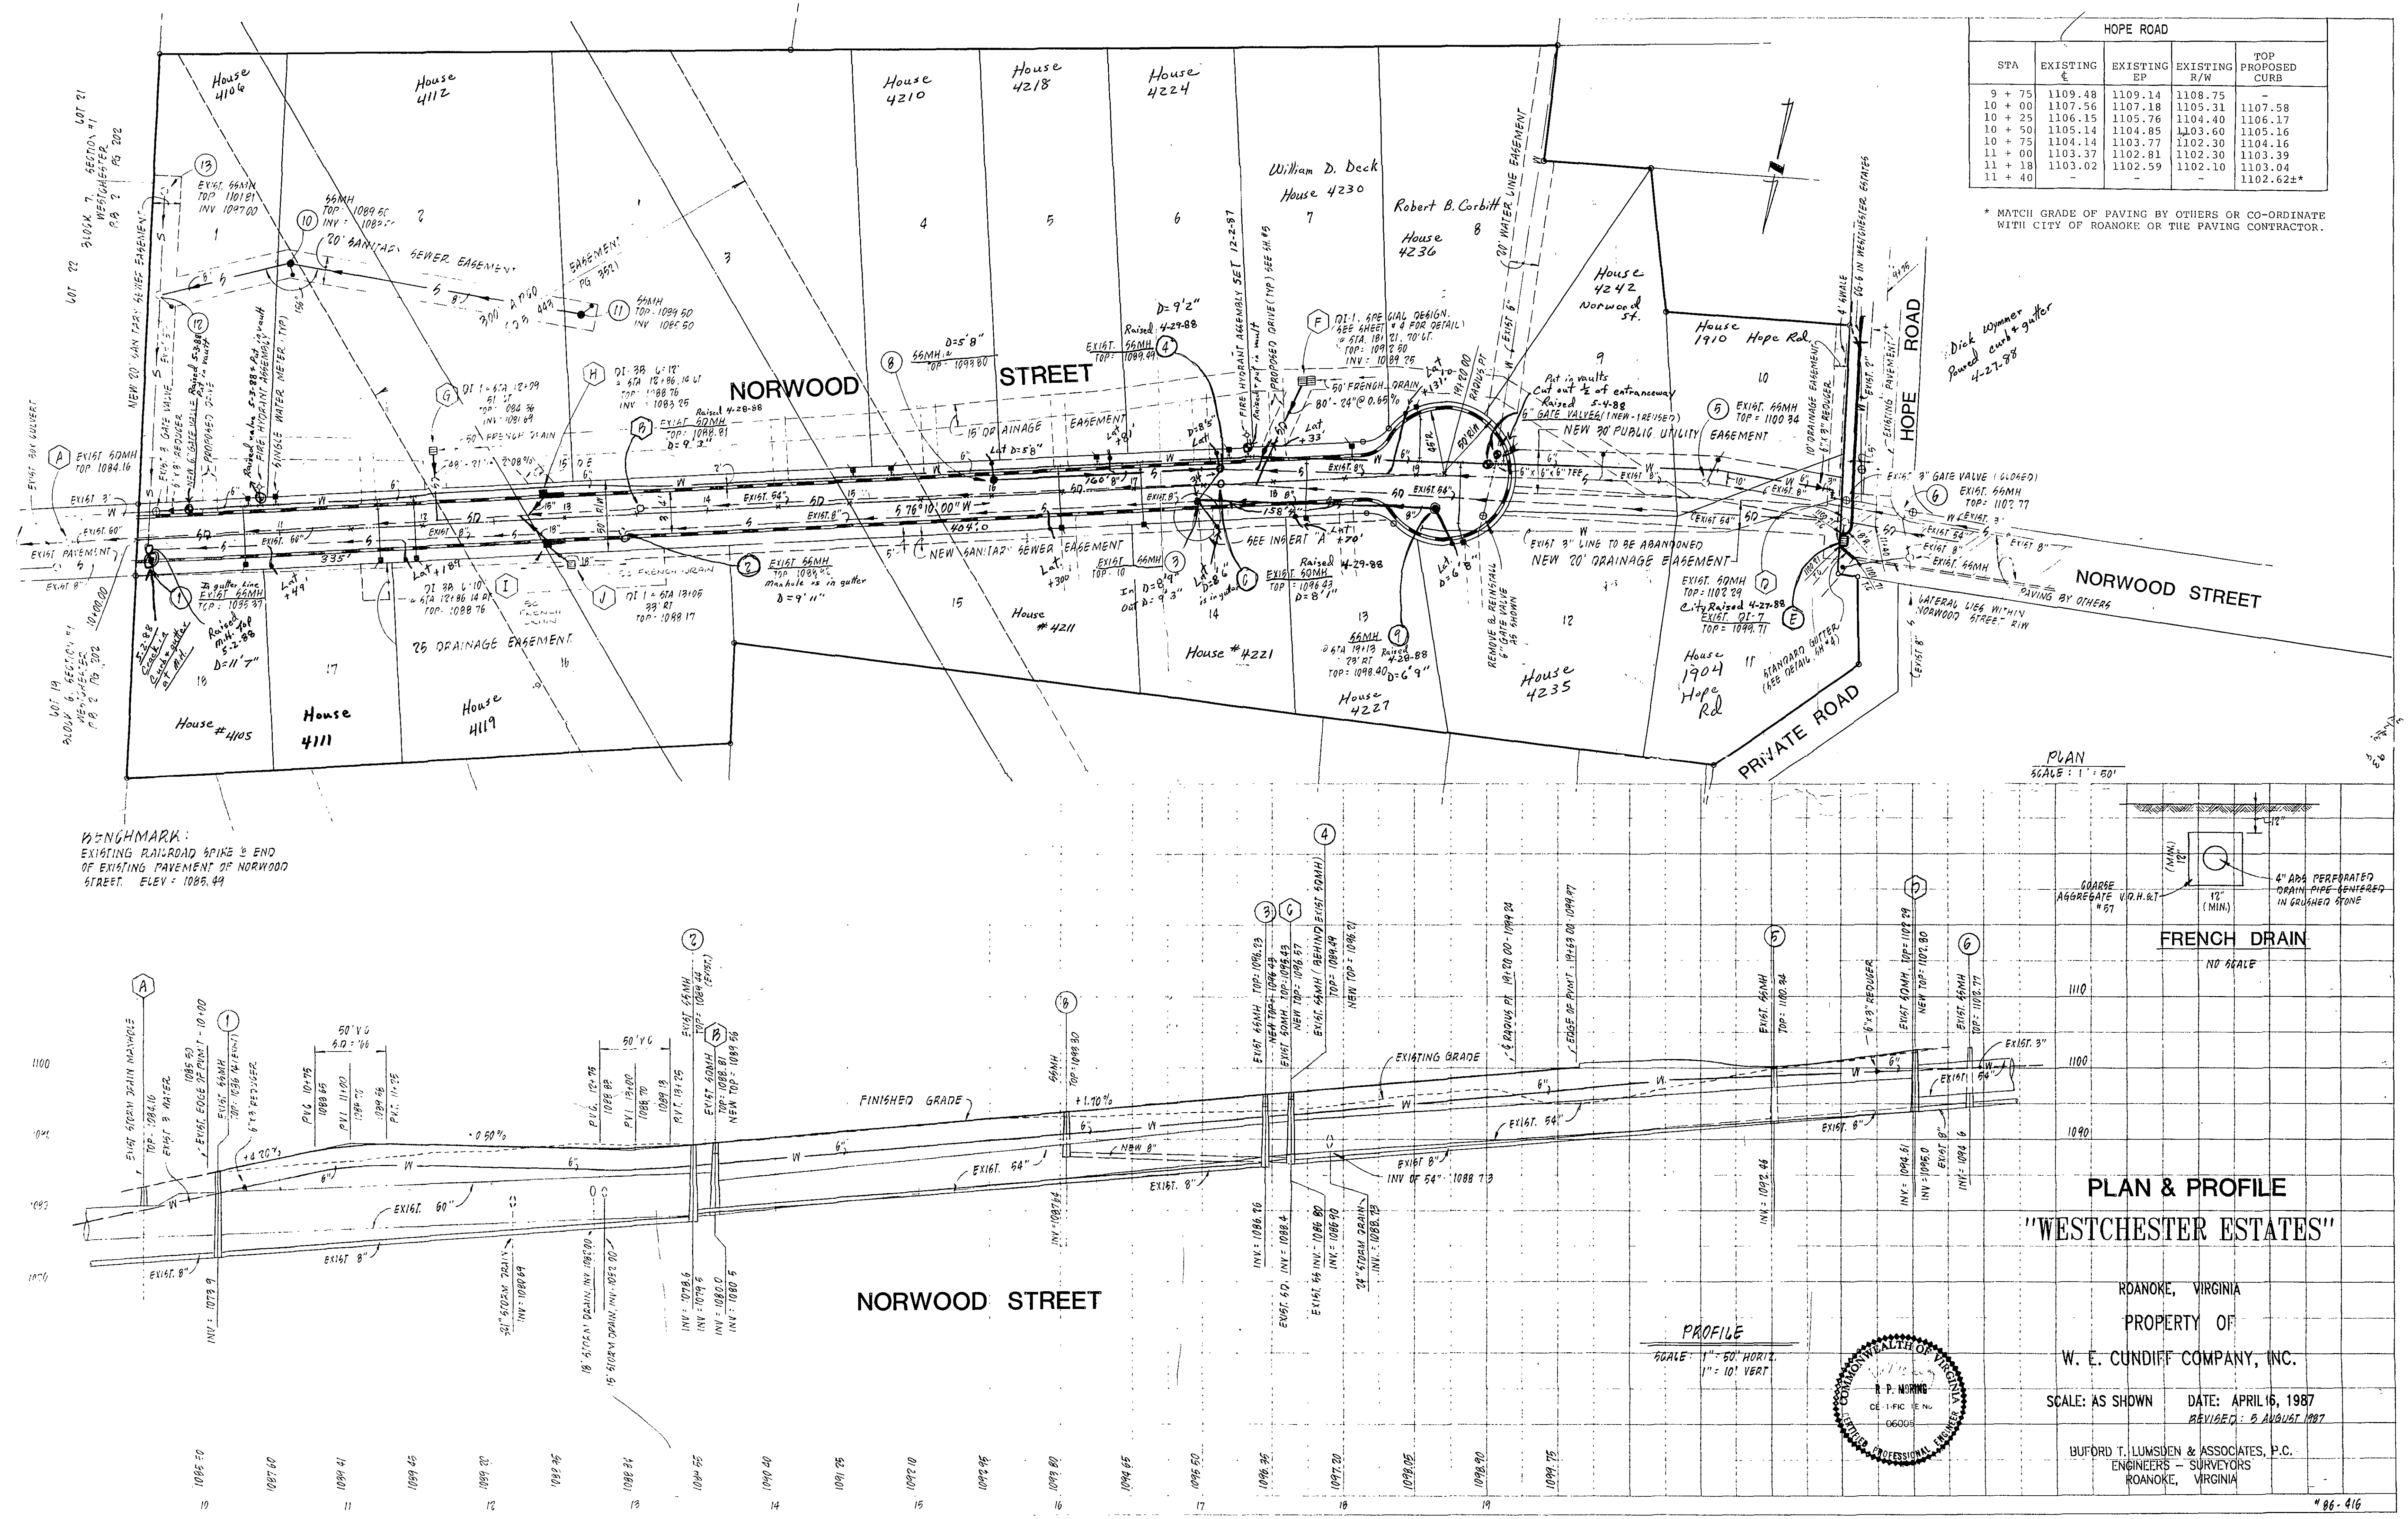

HOPE ROAD				
STA	EXISTING E	EXISTING EP	EXISTING R/W	TOP PROPOSED CURB
9 + 75	1109.48	1109.14	1108.75	-
10 + 00	1107.56	1107.18	1105.31	1107.58
10 + 25	1106.15	1105.76	1104.40	1106.17
10 + 50	1105.14	1104.85	1103.60	1105.16
10 + 75	1104.14	1103.77	1102.30	1104.16
11 + 00	1103.37	1102.81	1102.30	1103.39
11 + 18	1103.02	1102.59	1102.10	1103.04
11 + 40	-	-	-	1102.62±*

* MATCH GRADE OF PAVING BY OTHERS OR CO-ORDINATE WITH CITY OF ROANOKE OR THE PAVING CONTRACTOR.

BENCHMARK:
EXISTING RAILROAD SPIKE & END
OF EXISTING PAVEMENT OF NORWOOD
STREET. ELEV = 1085.44

Disc Wymer
Paved curb & gutter
4-27-88