



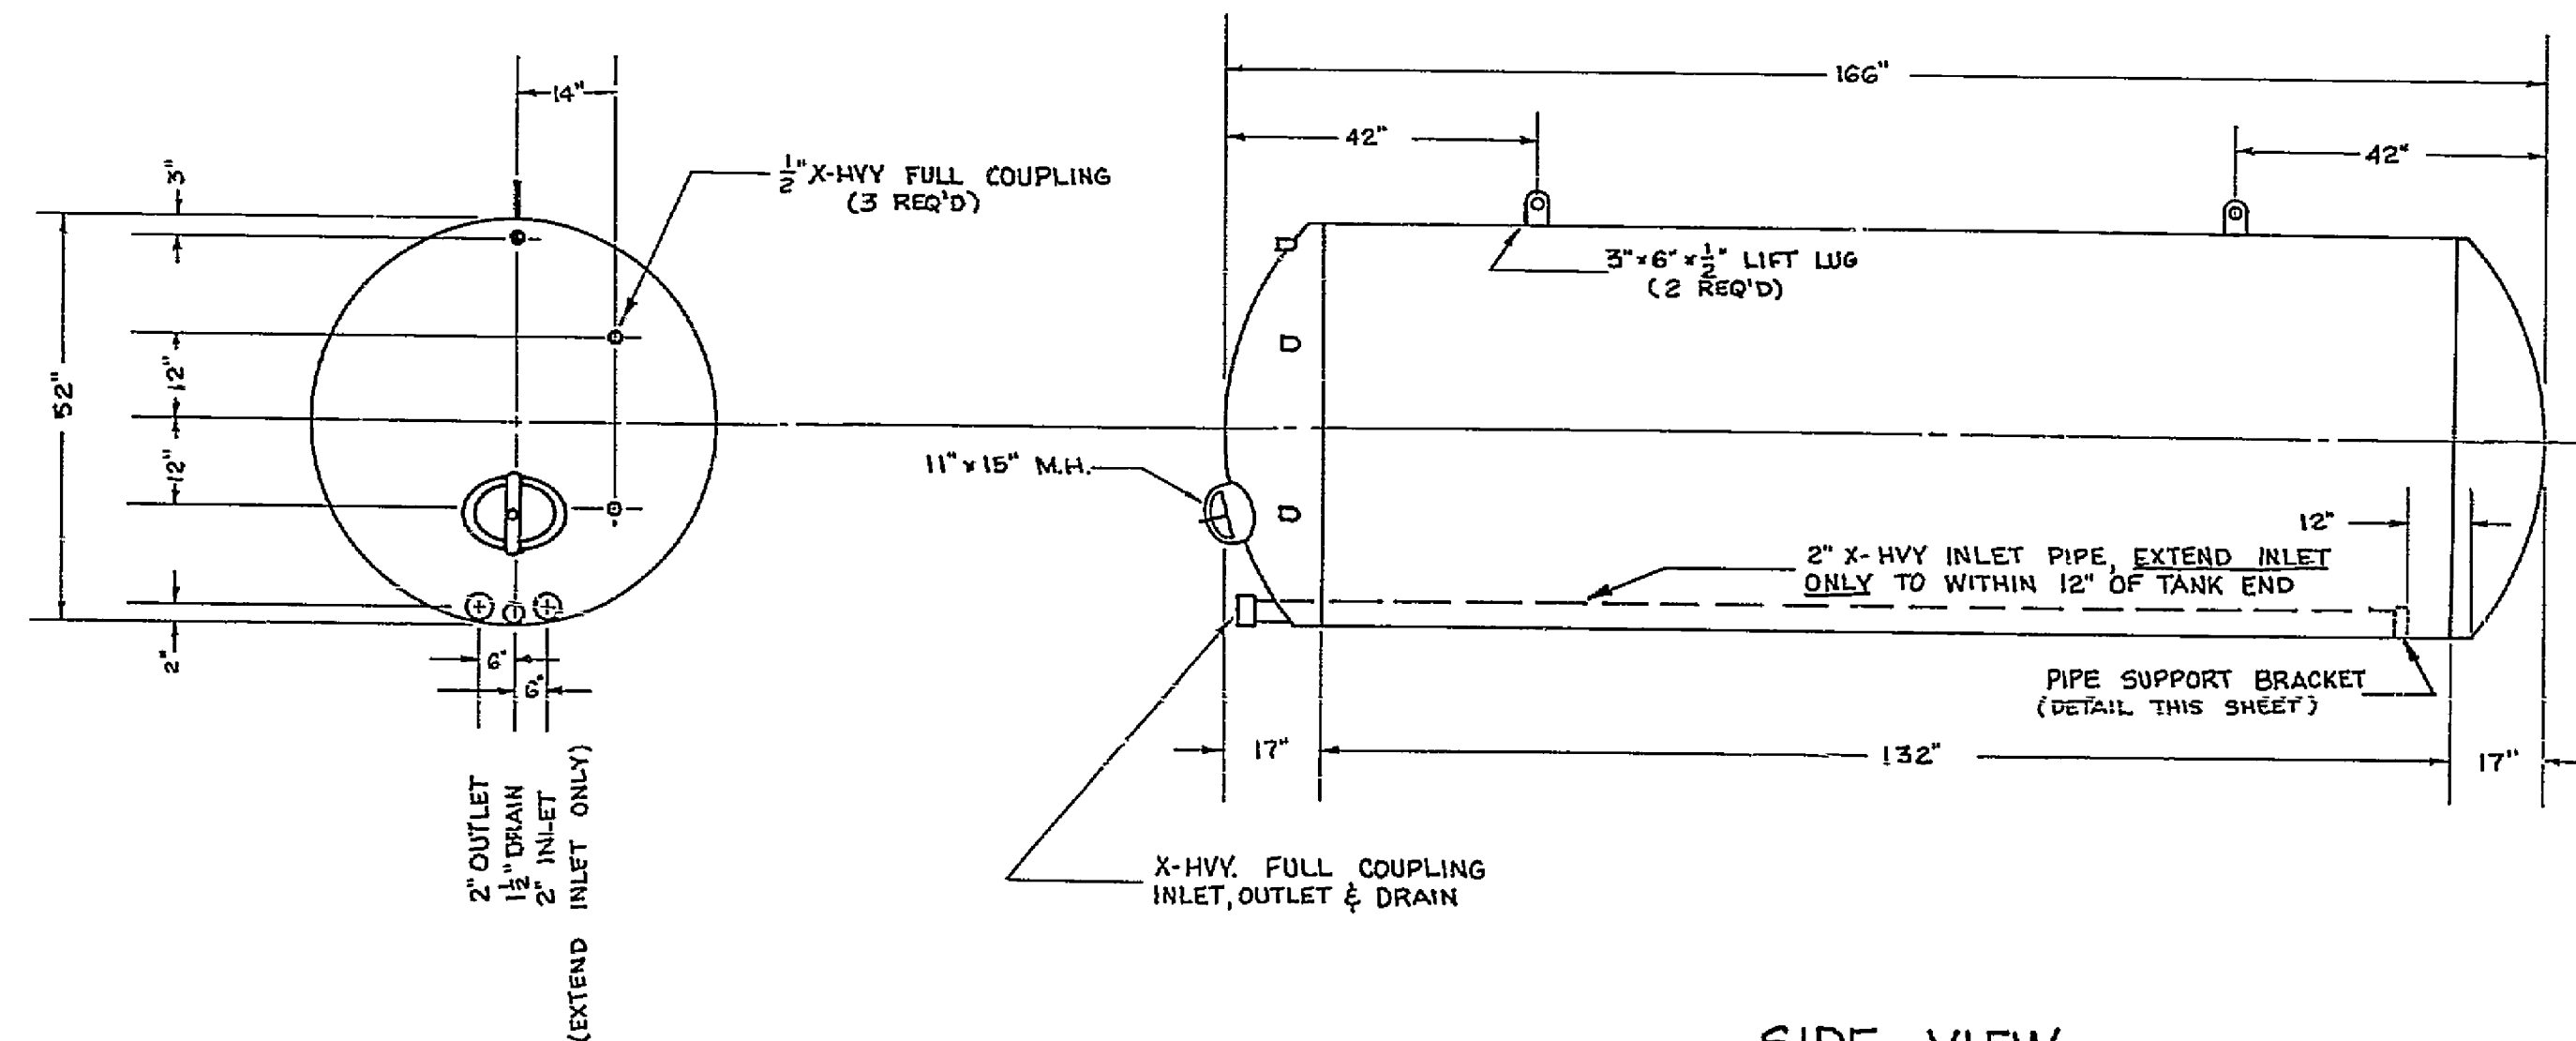


END VIEW
NOT TO SCALE

SIDE VIEW
NOT TO SCALE

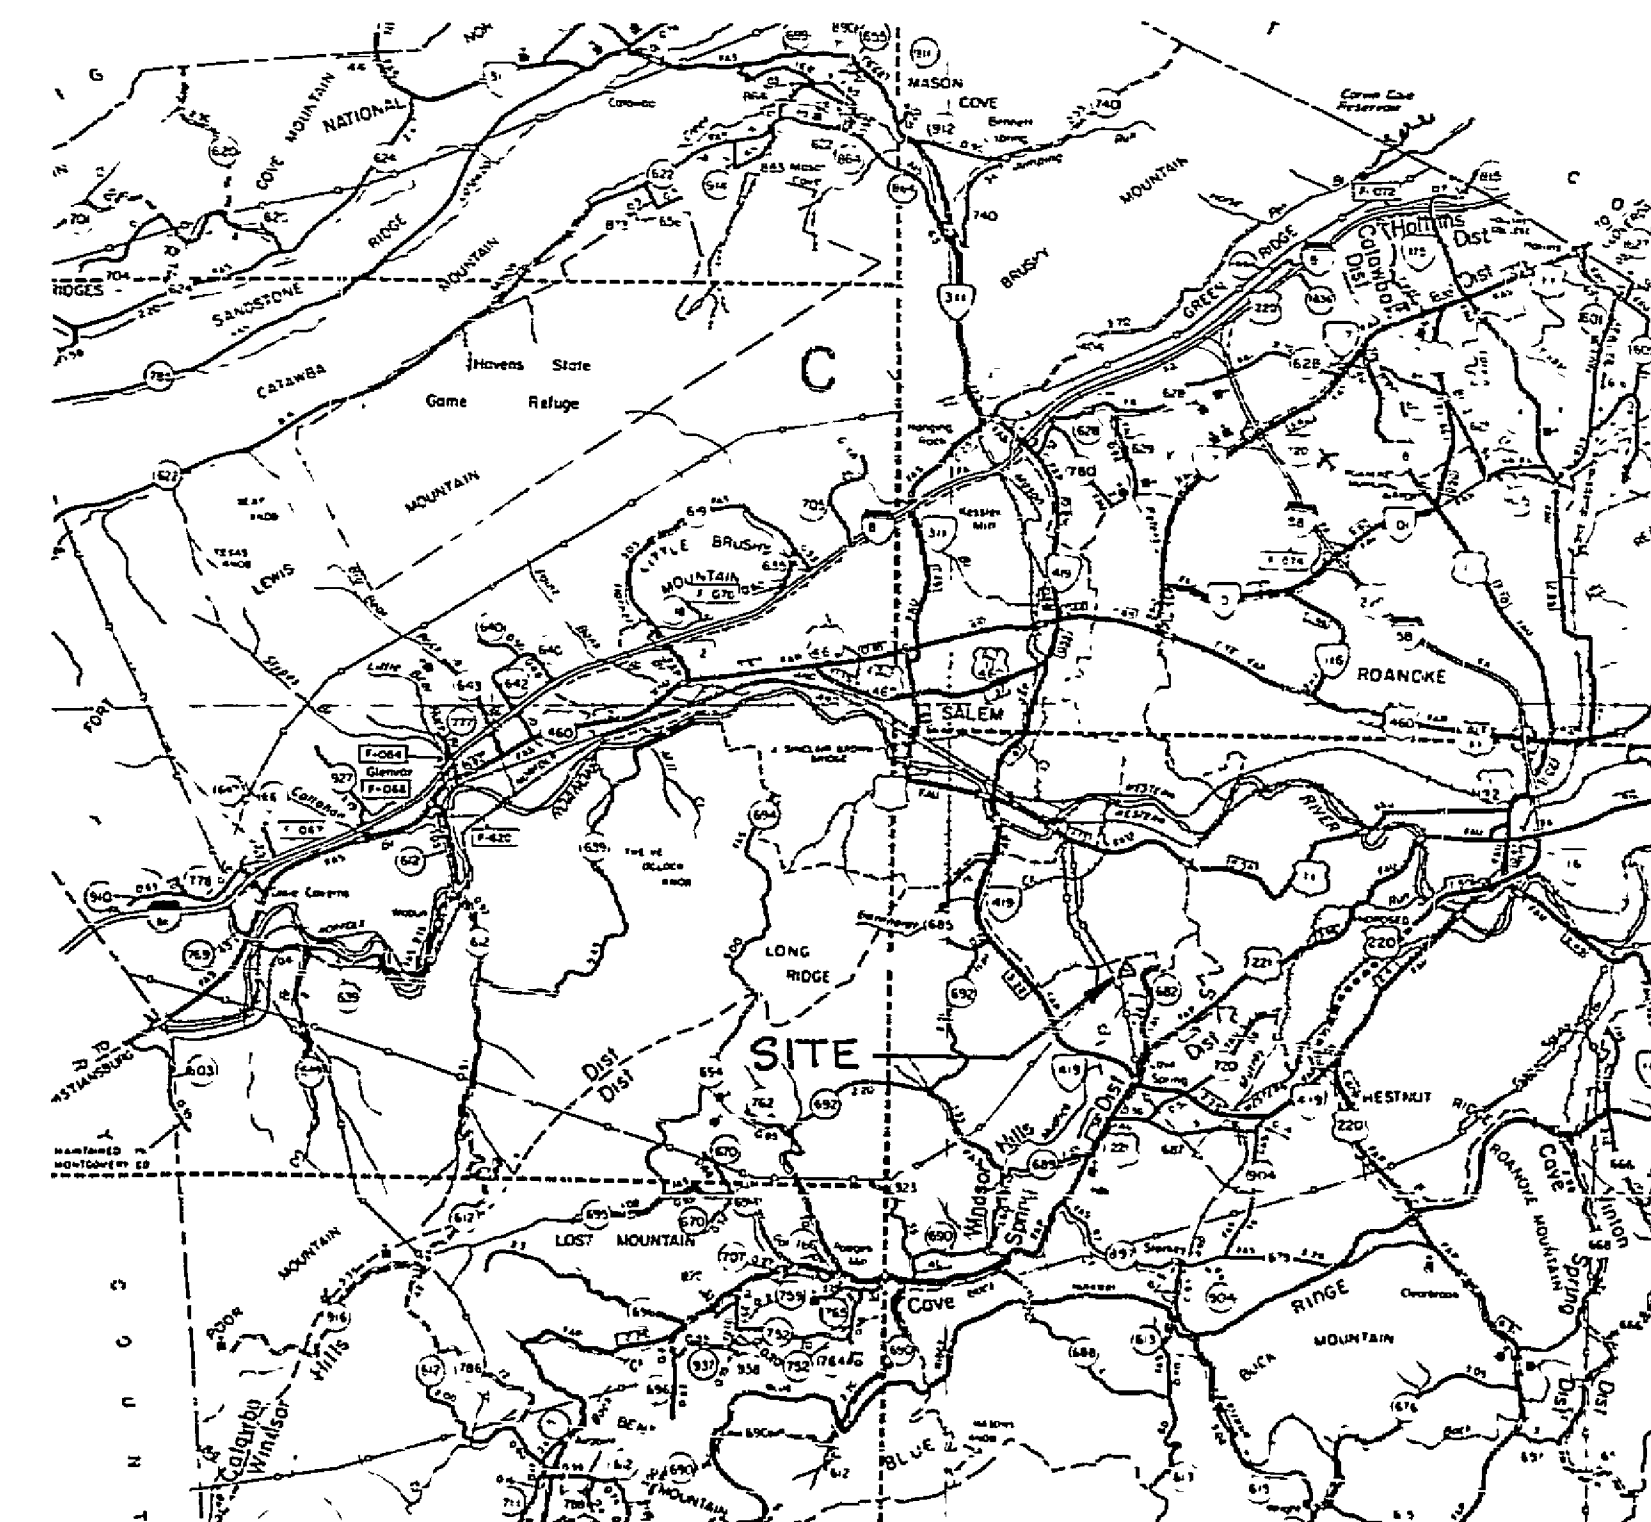

LOCATION MAP
SCALE: 1" = 2 MILES

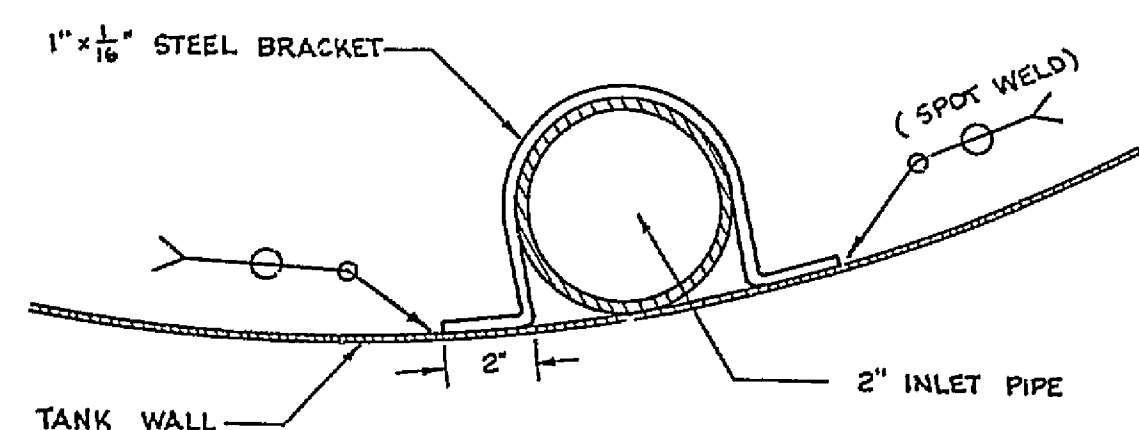

PIPE SUPPORT BRACKET DETAIL
NOT TO SCALE

BRUNING 4021 52725



ROANOKE COUNTY
UTILITY DEPARTMENT

NO.	REVISIONS	DATE

WESTERN HILLS WELL

DATE: JUNE 6, 1983
SCALE: NOT TO SCALE
DRAWING BY: M.A.G.
DESIGNED BY:
APPROVED BY:

81-01-W
CONTACT TANK

SHEET
1
OF
1

