

22.044 ACRES  
DB 907 PG 175  
ZONED PCD

EX SSMH  
TOI=902.40  
INV IN=897.79  
INV OUT=897.5  
② S<sub>2.8</sub>  
P  
006  
MH  
97.75  
=893.41  
UT=893.31

TAX #30-52  
WILLARD CONSTRUCTION  
OF SMITH MOUNTAIN LAKE, LLC  
49.386 ACRES  
DB 667 PG 0367  
ZONED PCD

EX SSMH  
TOP=895.48  
INV OUT=8

TAX #30-52.11  
RUNK & PRATT OF SML, LLC  
22.044 ACRES  
DB 907 PG 1757  
ZONED PCD

TAX #30-52.11  
RUNK & PRATT OF SML, LLC  
22.044 ACRES  
DB 907 PG 1757  
ZONED PCD

TAX #30-52  
WILLARD CONSTRUCTION  
OF SMITH MOUNTAIN LAKE, LLC  
49.386 ACRES  
DB 667 PG 0367  
ZONED PCD


TAX #30-52  
WILLARD CONSTRUCTION  
OF SMITH MOUNTAIN LAKE, LLC  
49.386 ACRES  
DB 667 PG 0367  
ZONED PCD

TOP=893.24  
INVJN=888.54  
INVOUT=888.34

CONNECT NEW SS-100 SEWER  
TO EXISTING SSMH COORDINATE CONNECTION  
WITH WYWA FORCES

A horizontal scale bar with a black background and white markings. The markings are labeled 0, 15, 30, and 60. Below the bar, the text "SCALE IN FEET" is written in white capital letters.

## SS-100 SEWER PROFILE

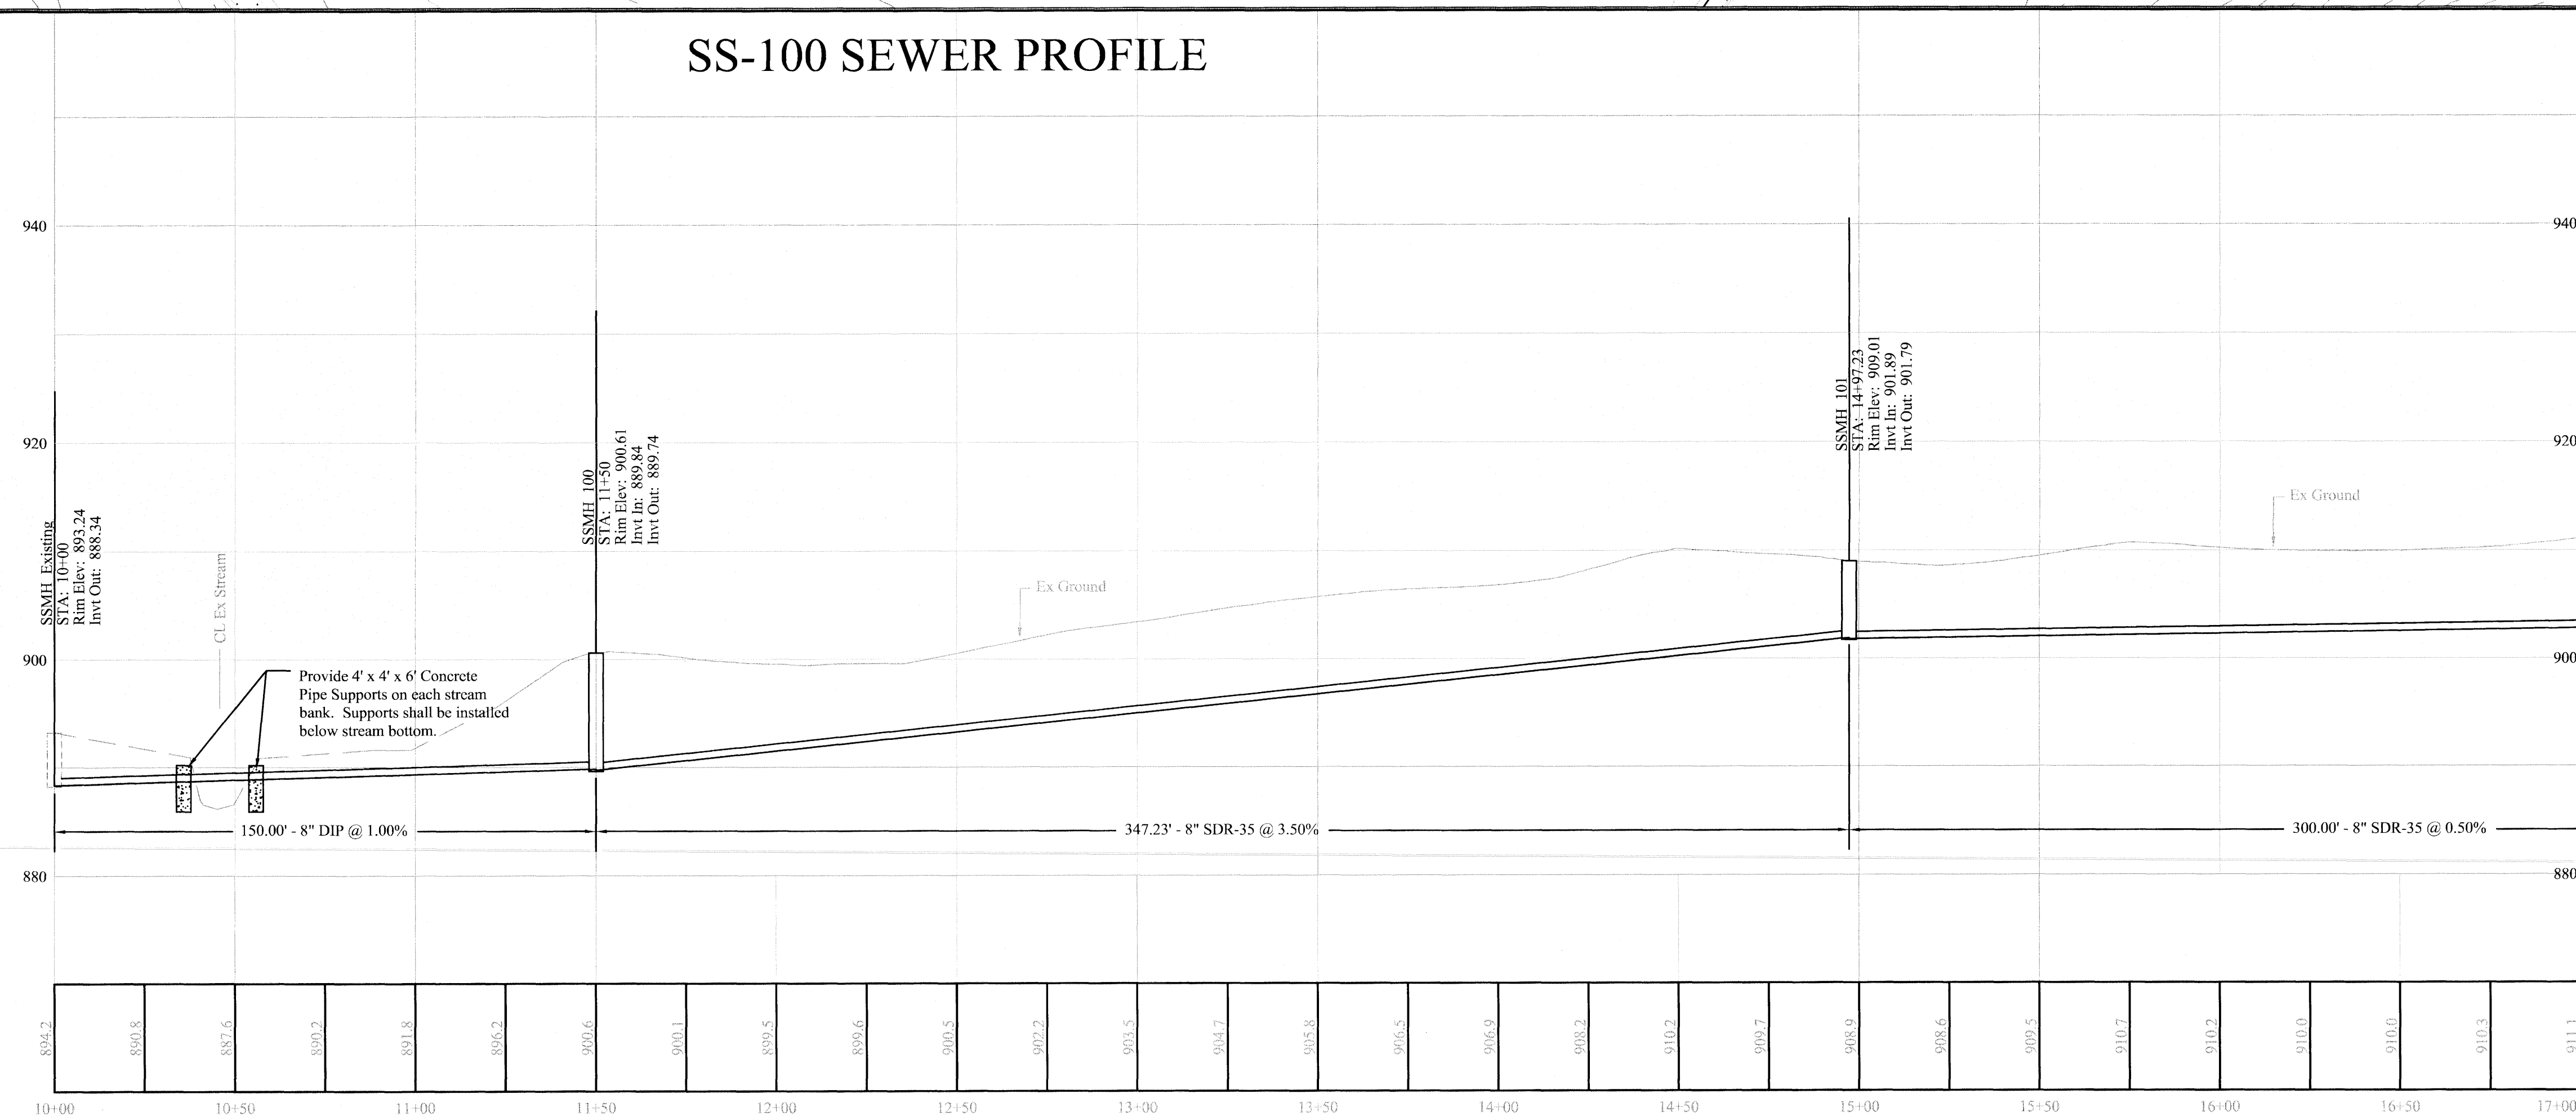

# ACS DESIGN

**ENGINEERING - SURVEYING**  
**LANDSCAPE ARCHITECTURE**  
**CONSTRUCTION MANAGEMENT**

2203 PETERS CREEK ROAD  
ROANOKE, VIRGINIA 24017  
P 540.562.2345 F 562.2344  
INFO@ACSDSIGNLLC.COM  
WWW.ACSDSIGNLLC.COM

**Westlake Sewer Extension  
Western Virginia Water Authority  
Franklin County, Virginia**

ACS DESIGN, LLC - Material included herein covered by copyright. Use of this work in whole in part is strictly forbidden without the pressed written consent of ACS DESIGN, LLC.

|              |              |
|--------------|--------------|
| DRAWN BY:    | JSH          |
| DESIGNED BY: | DME/JSH      |
| CHECKED BY:  | DME          |
| DATE:        | 02 JULY 2009 |
| JOB NUMBER:  | 09012        |

|            |  |
|------------|--|
| REVISIONS: |  |
| No. 1      |  |
| No. 2      |  |
| No. 3      |  |
| No. 4      |  |

SHEET NO.:  
**C3.1**

## Gravity Sewer Plan & Profile