


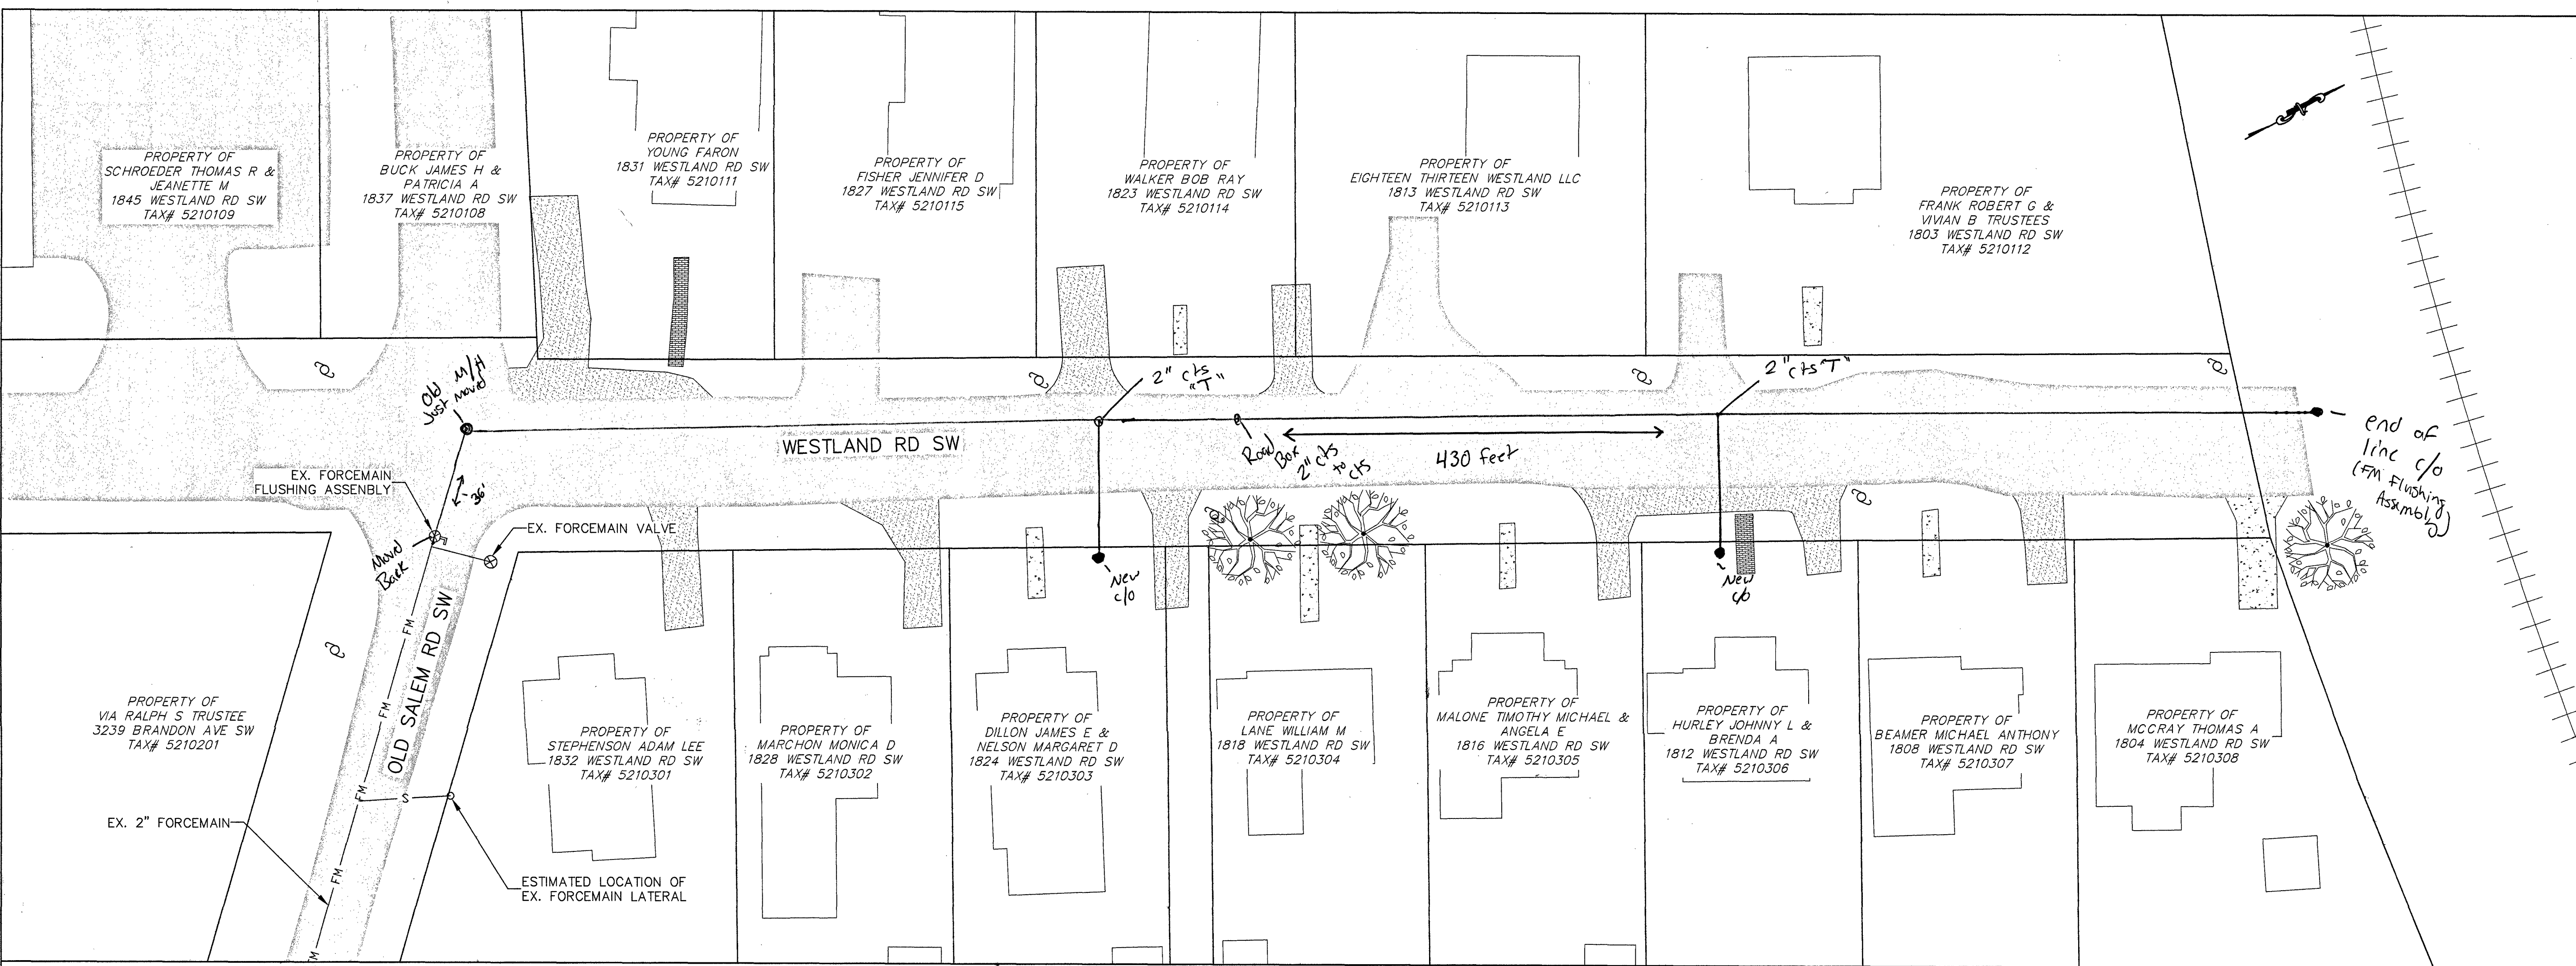

GENERAL NOTES:
1. PROPERTY LINES SHOWN ON THIS PAGE ARE BASED ON GIS DATA AND HAVE NOT BEEN FIELD SURVEYED.

430' of 2"
New all the way down Westland

Project Name	
Contractor	Joseph Rawan
Construction Start Date	June 8, 2019
Completion Date	June 20 th 2019
Sewer Force Main(s)	
Manufacturer	Ward Endot
Diameter	2"
Pipe Class	SDR 9 eNd dot sewer pipe
Material	Plastic
Comments	All Parts & pipe come from CMC
Sewer Force Main Valve 1	
Valve Type	
Manufacturer	
Diameter	
Comments	
Sewer Force Main Valve 2	
Valve Type	
Manufacturer	
Diameter	
Comments	

WESTERN VIRGINIA
WATER AUTHORITY
ENGINEERING SERVICES
601 S JEFFERSON ST, SUITE 300
ROANOKE, VA 24011
540-853-5700

WESTLAND ROAD SEWER
FORCEMAIN EXTENSION
BASEMAP

By					
Date					
Description					
Rev					

Designed:
Drawn: AJC
Checked: DRJ
Approved:
Date: JUNE 2019
Project: CUST. EXT.

1
Sheet 1 of 1