



PLAN	BY	DATE
SURVEYED		
PLOTTED		
NOTE BOOK		
ALIGNMENT CHECKED		
RT. OF WAY CHECKED		
NO.		

PROFILE	BY	DATE
SURVEYED		
PLOTTED		
NOTE BOOK		
GRADES CHECKED		
STRUCTURE NOTATIONS CHKO		
NO.		

Notes: Concrete Curb & Gutter and entrances shall be constructed to specifications of City of Roanoke Engineering Dept.

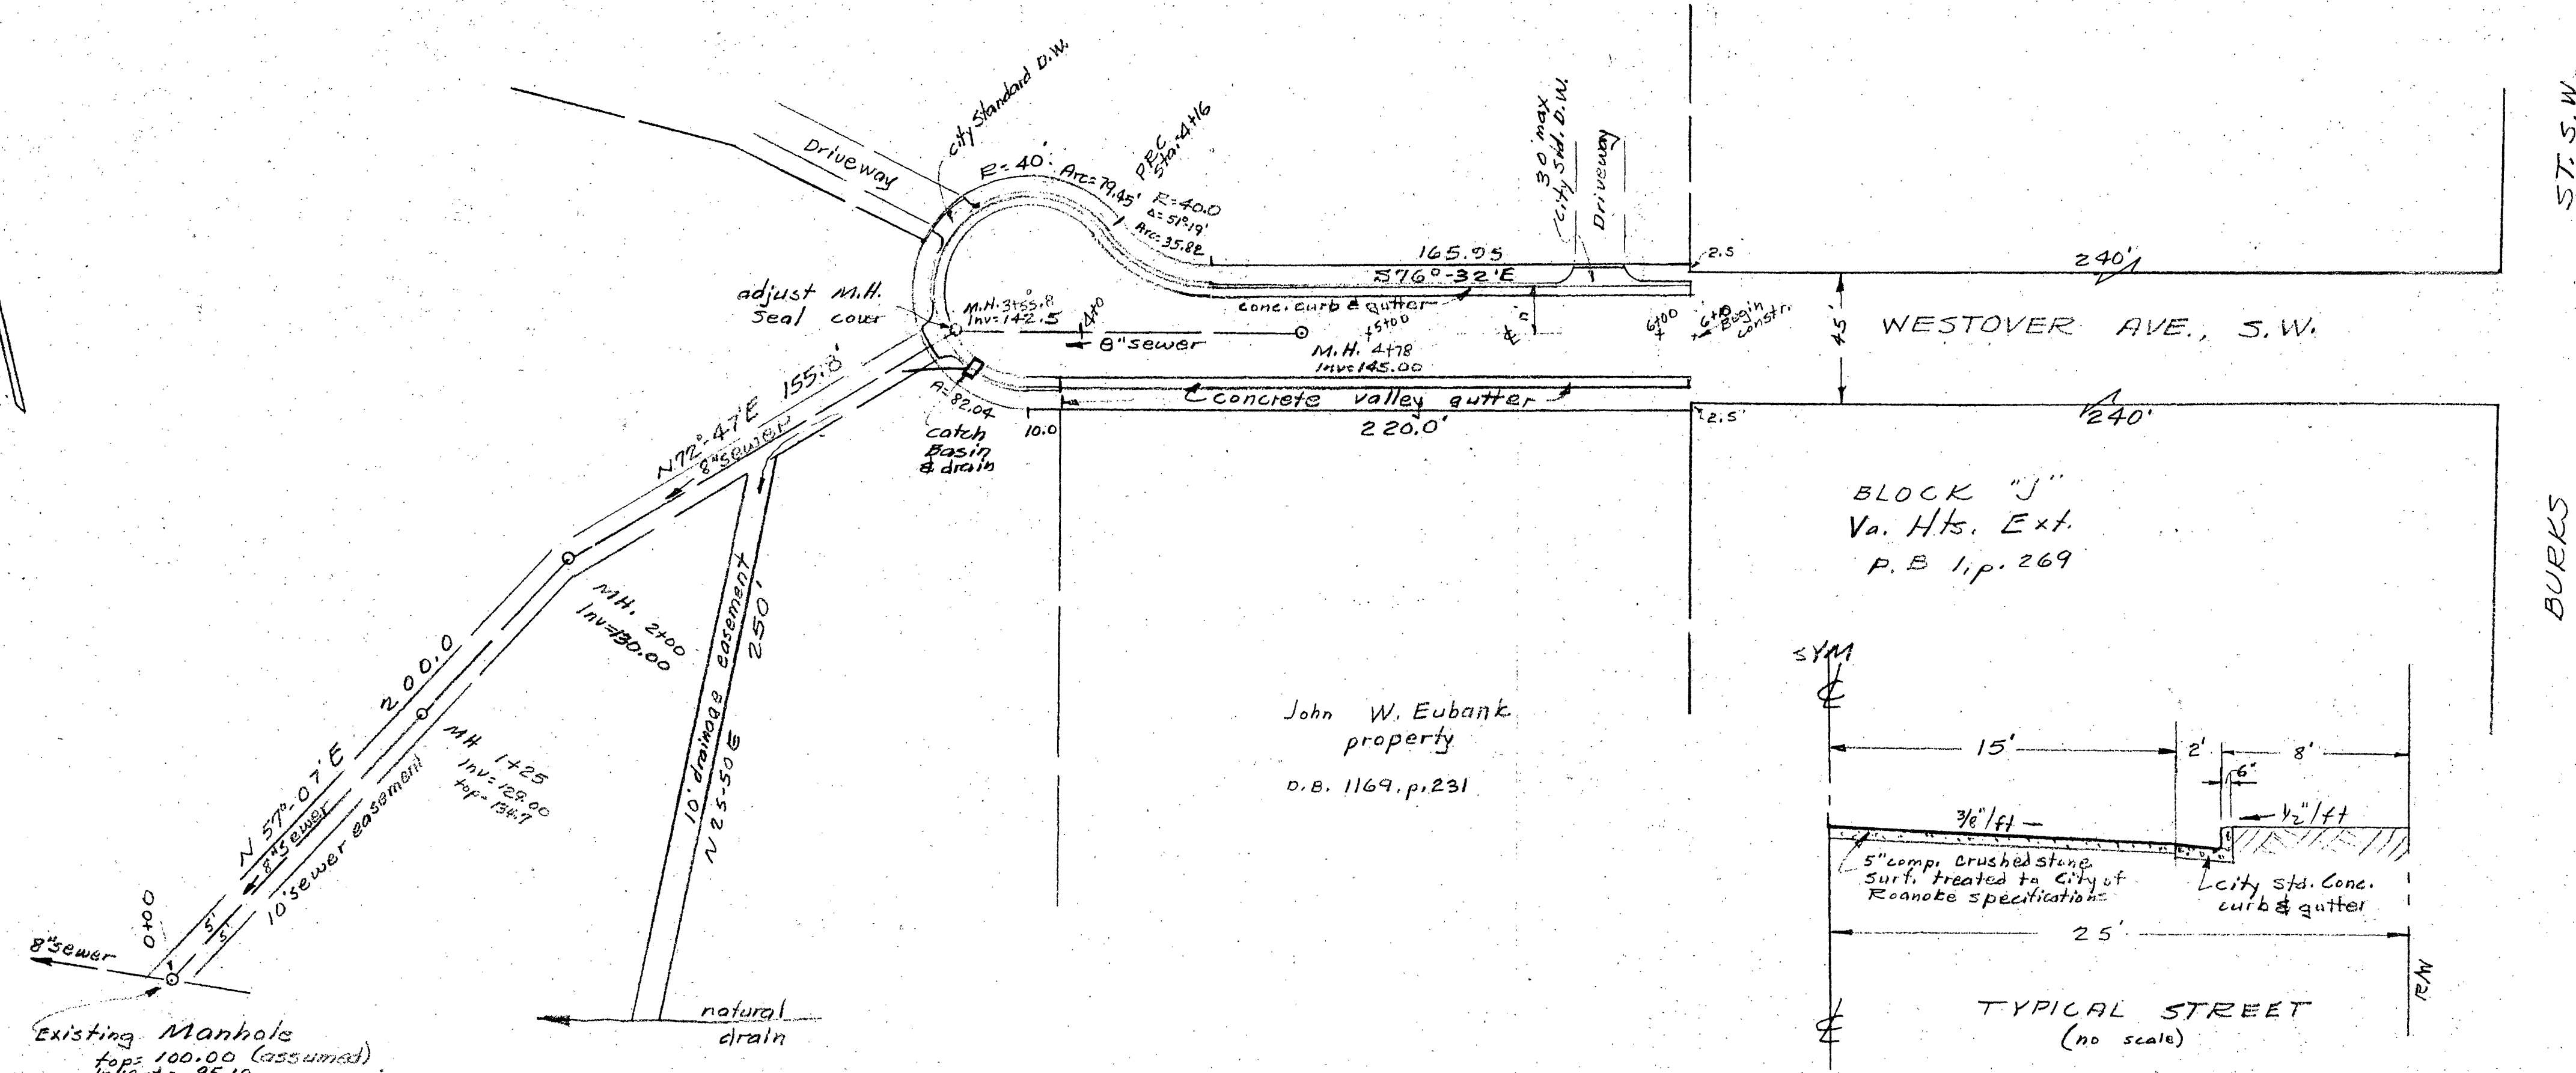

PLAN - PROFILE
MADE FOR
WESTOVER DEV. CORP.
SHOWING EXTENSION
OF WESTOVER AVE., S.W.
ROANOKE, VA.
Plan Scale: 1"=40' Mar. 13, 1967
By: J. P. Parker
State Certified Engineer

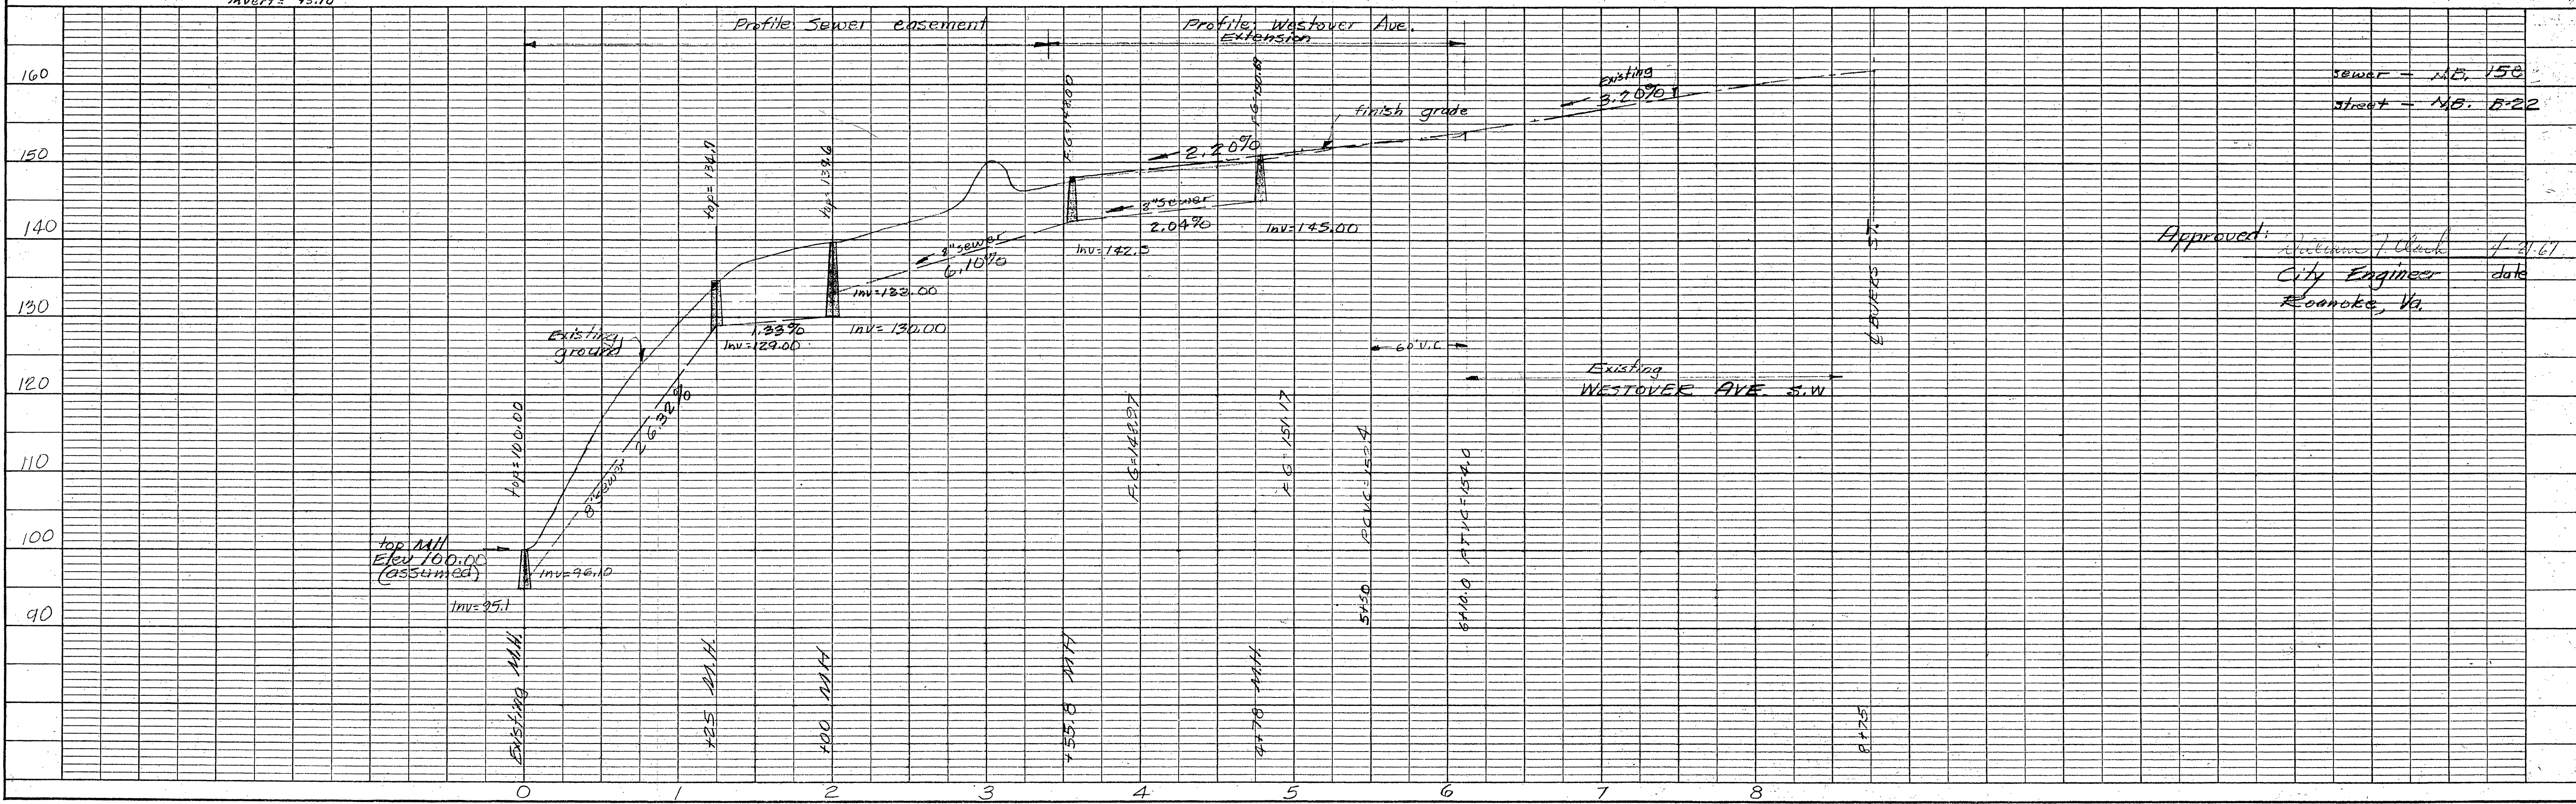

Approved: William J. Clark
City Engineer
Roanoke, Va.
date 4-21-67