

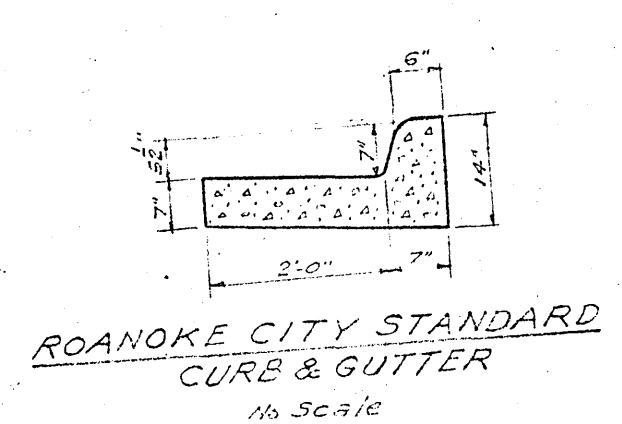
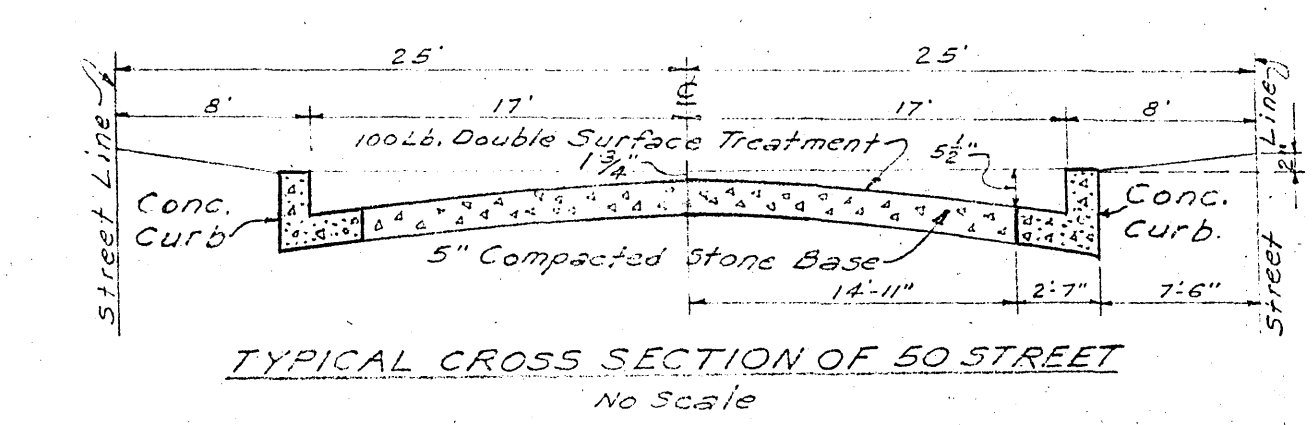


PLAN	DATE
SURVEYED	
PLANNED	
NOTED	
BY	
NO.	

PROFILE	DATE
SURVEYED	
PLANNED	
NOTED	
BY	
NO.	

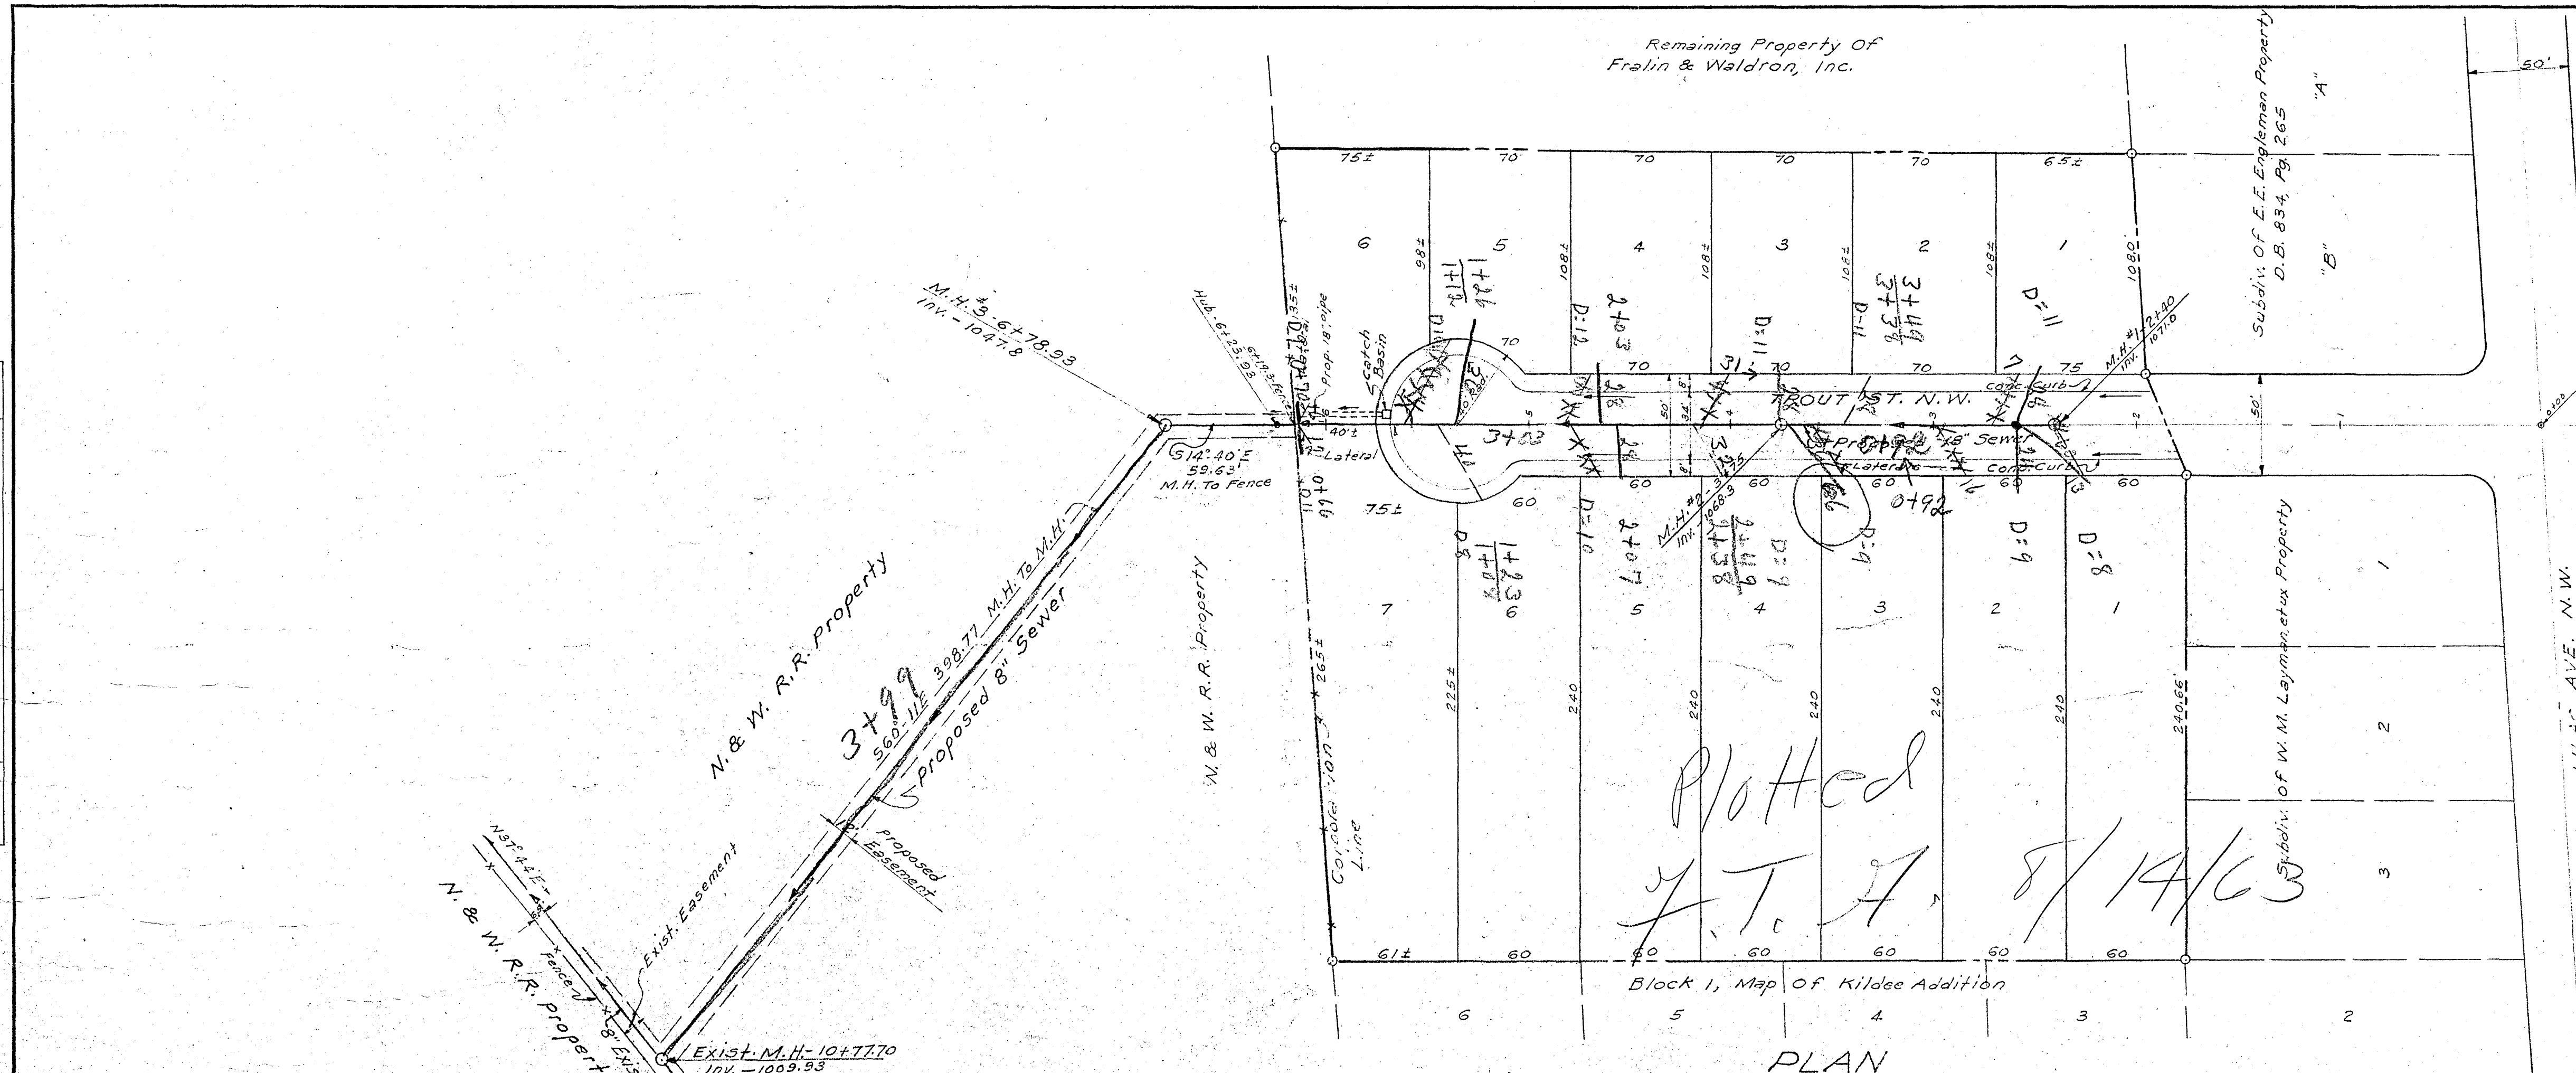

NOTE:
Sewer To Be Constructed According To
Standards & Specifications Of The
City Of Roanoke, Va.

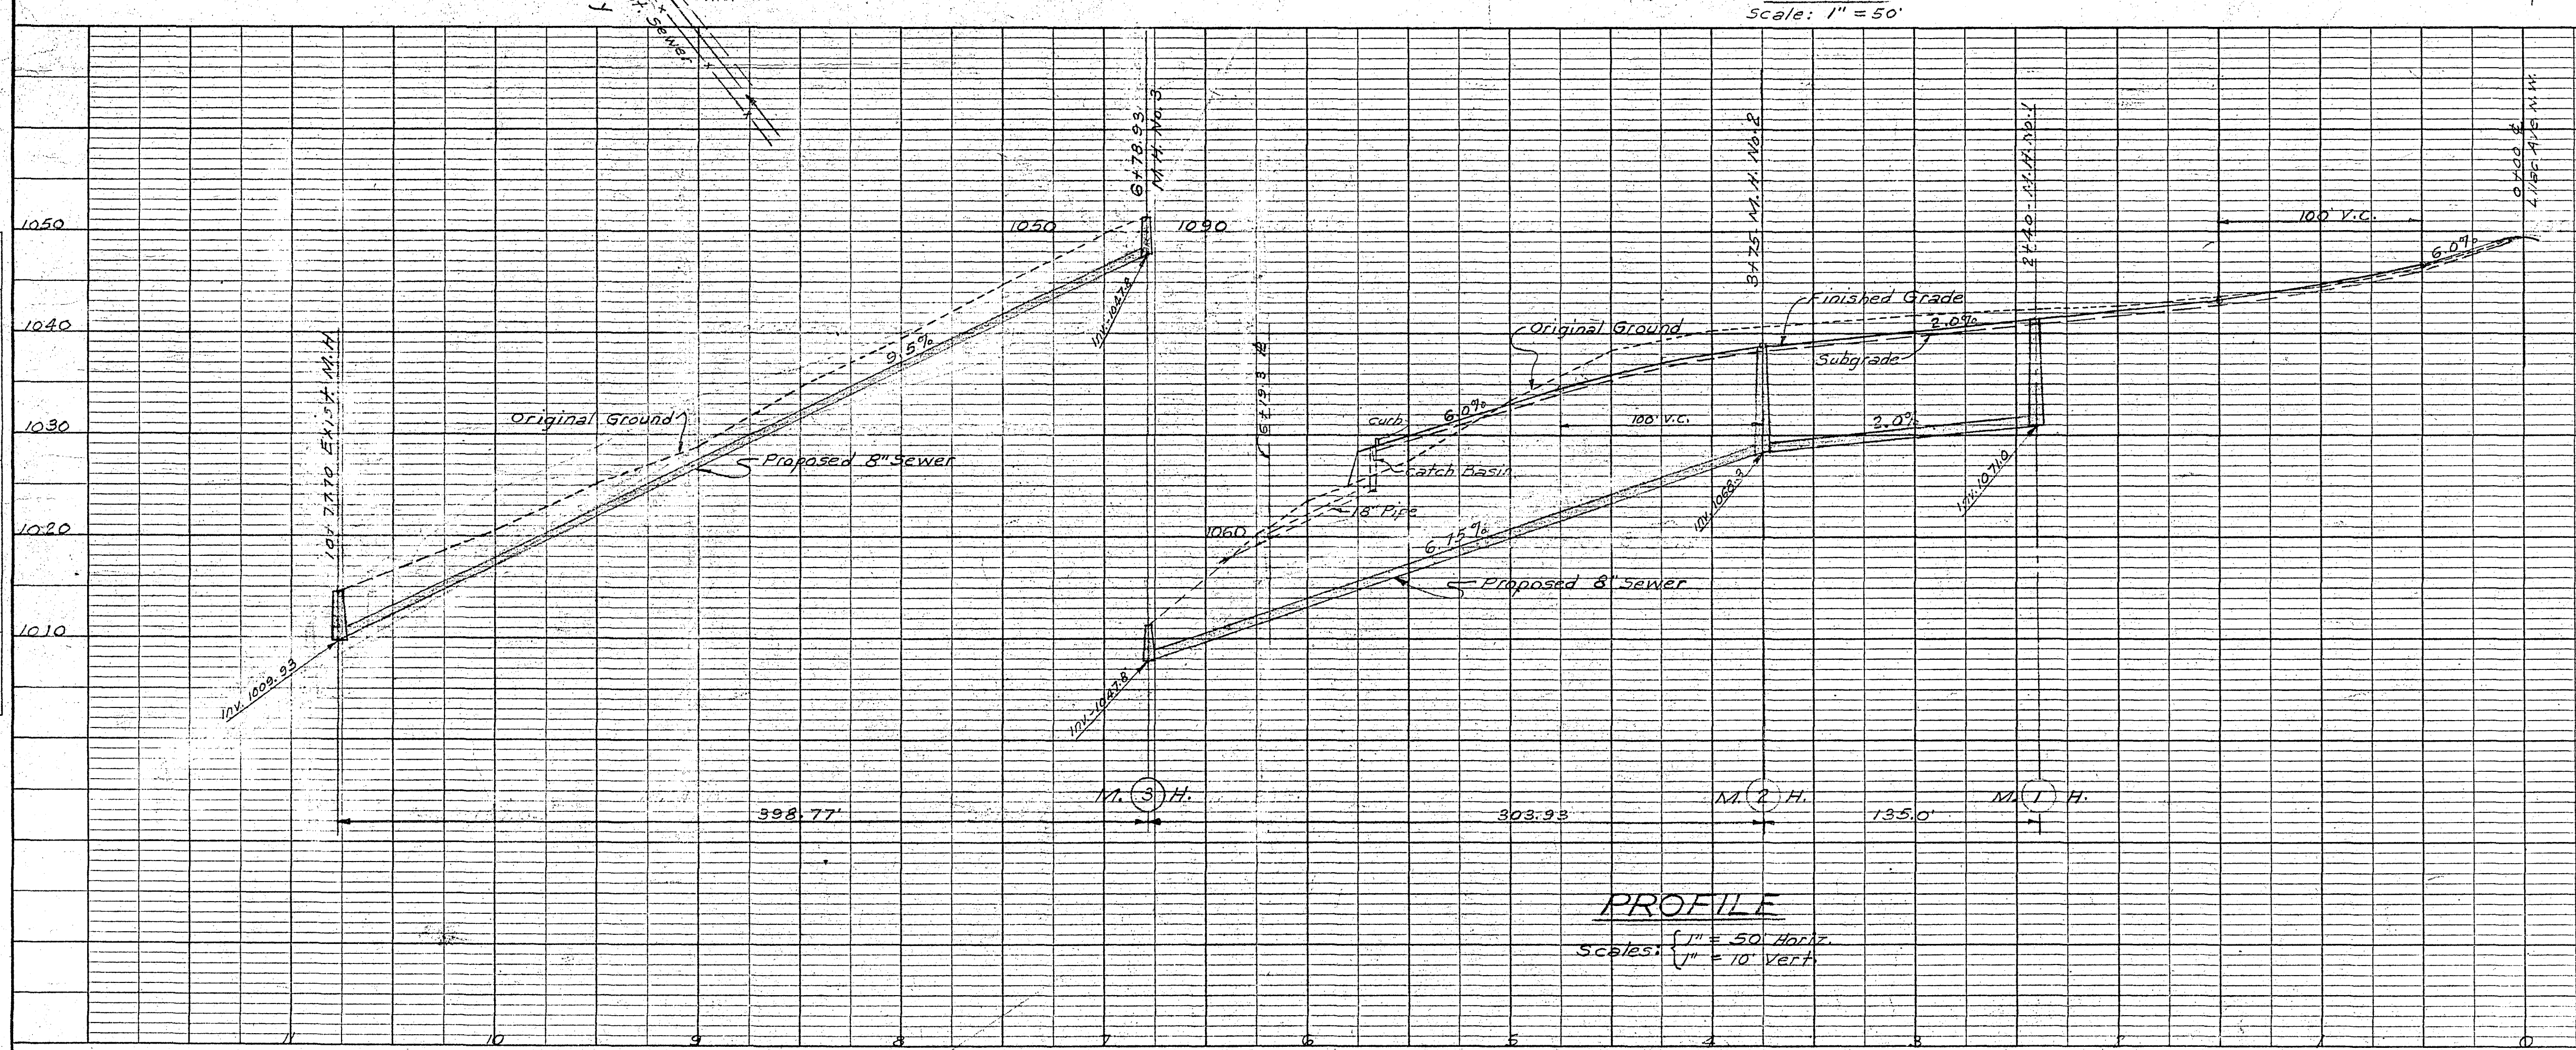

APPROVED
J.A. Conner
Asst. City Engineer, Roanoke, Va.
Date: 3-20-63
W.A. Wall
Agent, Roanoke City Planning Commission
Date: 3-20-63

DAVID LICK
HARRY A. WALL
CIVIL ENGINEERS
870
PROFESSIONAL ENGINEERS

PLAN & PROFILE OF
WESTWOOD GARDENS, MAP No. 2
PROPERTY OF
FRALIN & WALDRON, INC.
Adjoining Kildee Addition
ROANOKE VIRGINIA
BY: David Lick & Harry A. Wall
Civil Engineers & Surveyors
DATE: Jan. 8, 1963
SCALE: As shown