


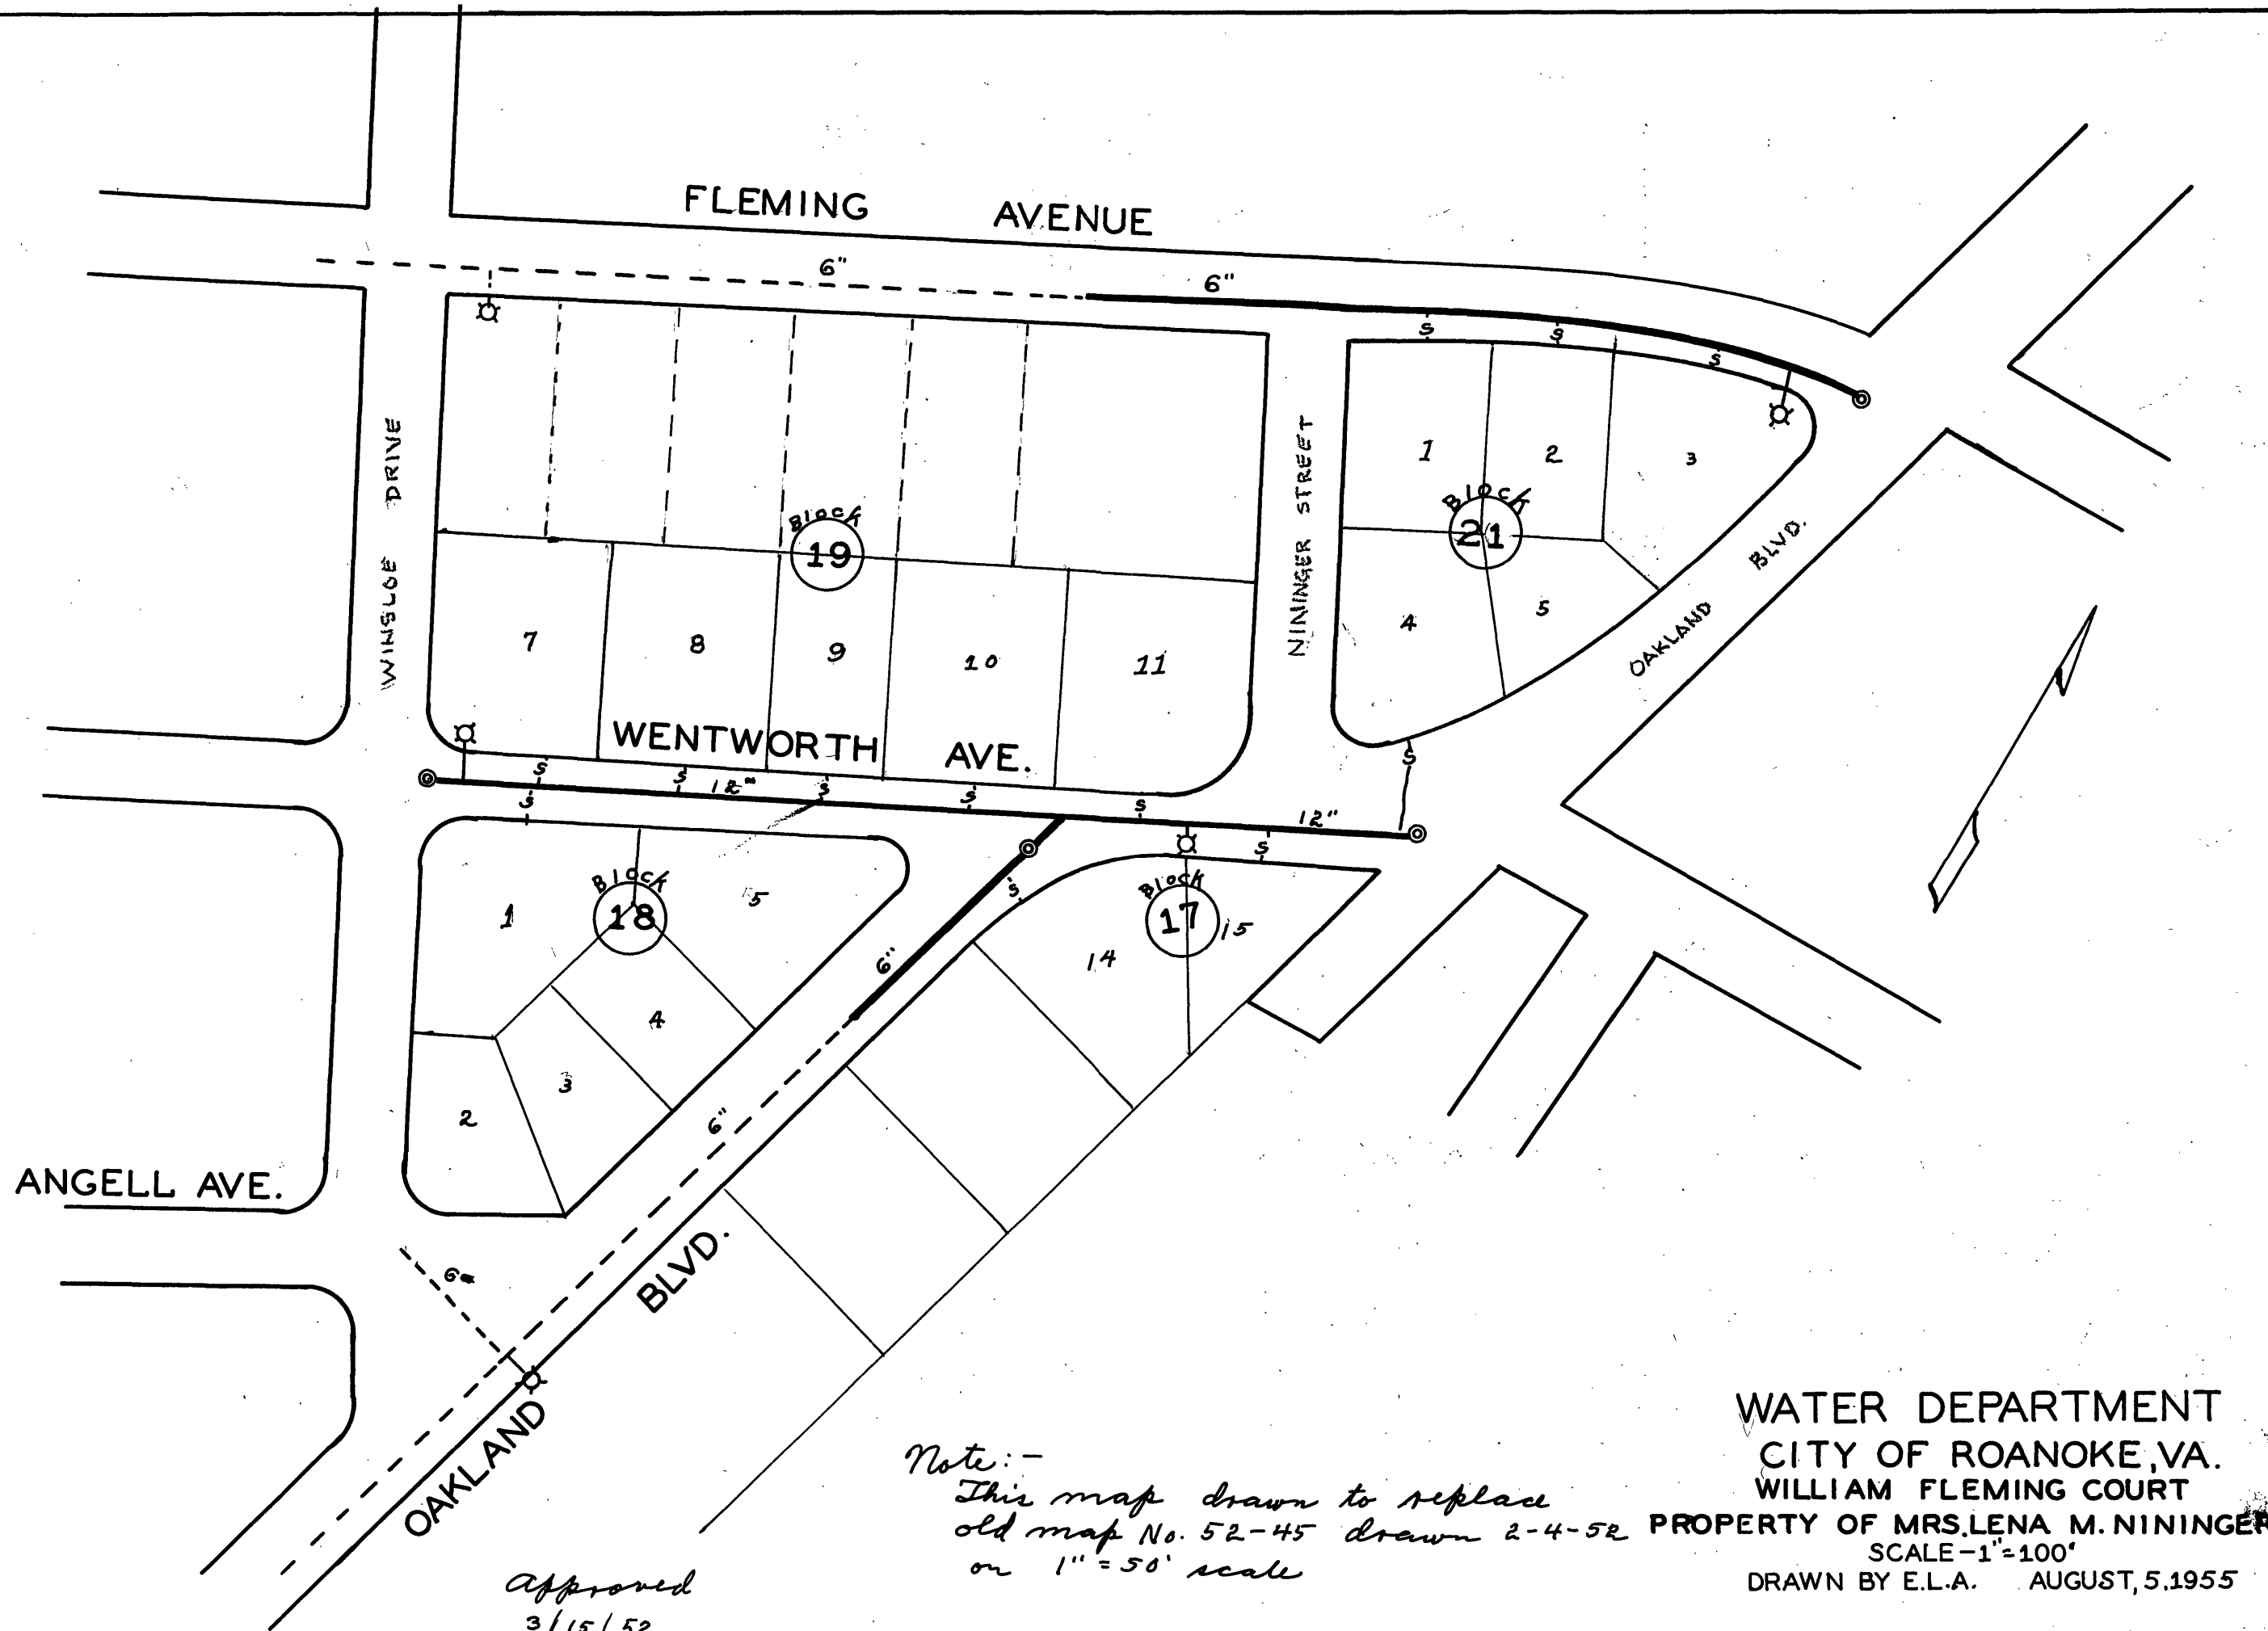

*Note:-
This map drawn to replace
old map No. 52-45 drawn 2-4-52
on 1" = 50' scale*

*Approved
3/15/52*

WATER DEPARTMENT
CITY OF ROANOKE, VA.
WILLIAM FLEMING COURT
PROPERTY OF MRS. LENA M. NININGER
SCALE - 1" = 100'
DRAWN BY E.L.A. AUGUST, 5, 1955

52-45