



MATCH LINE - SEE SHEET C-102 FOR CONTINUATION

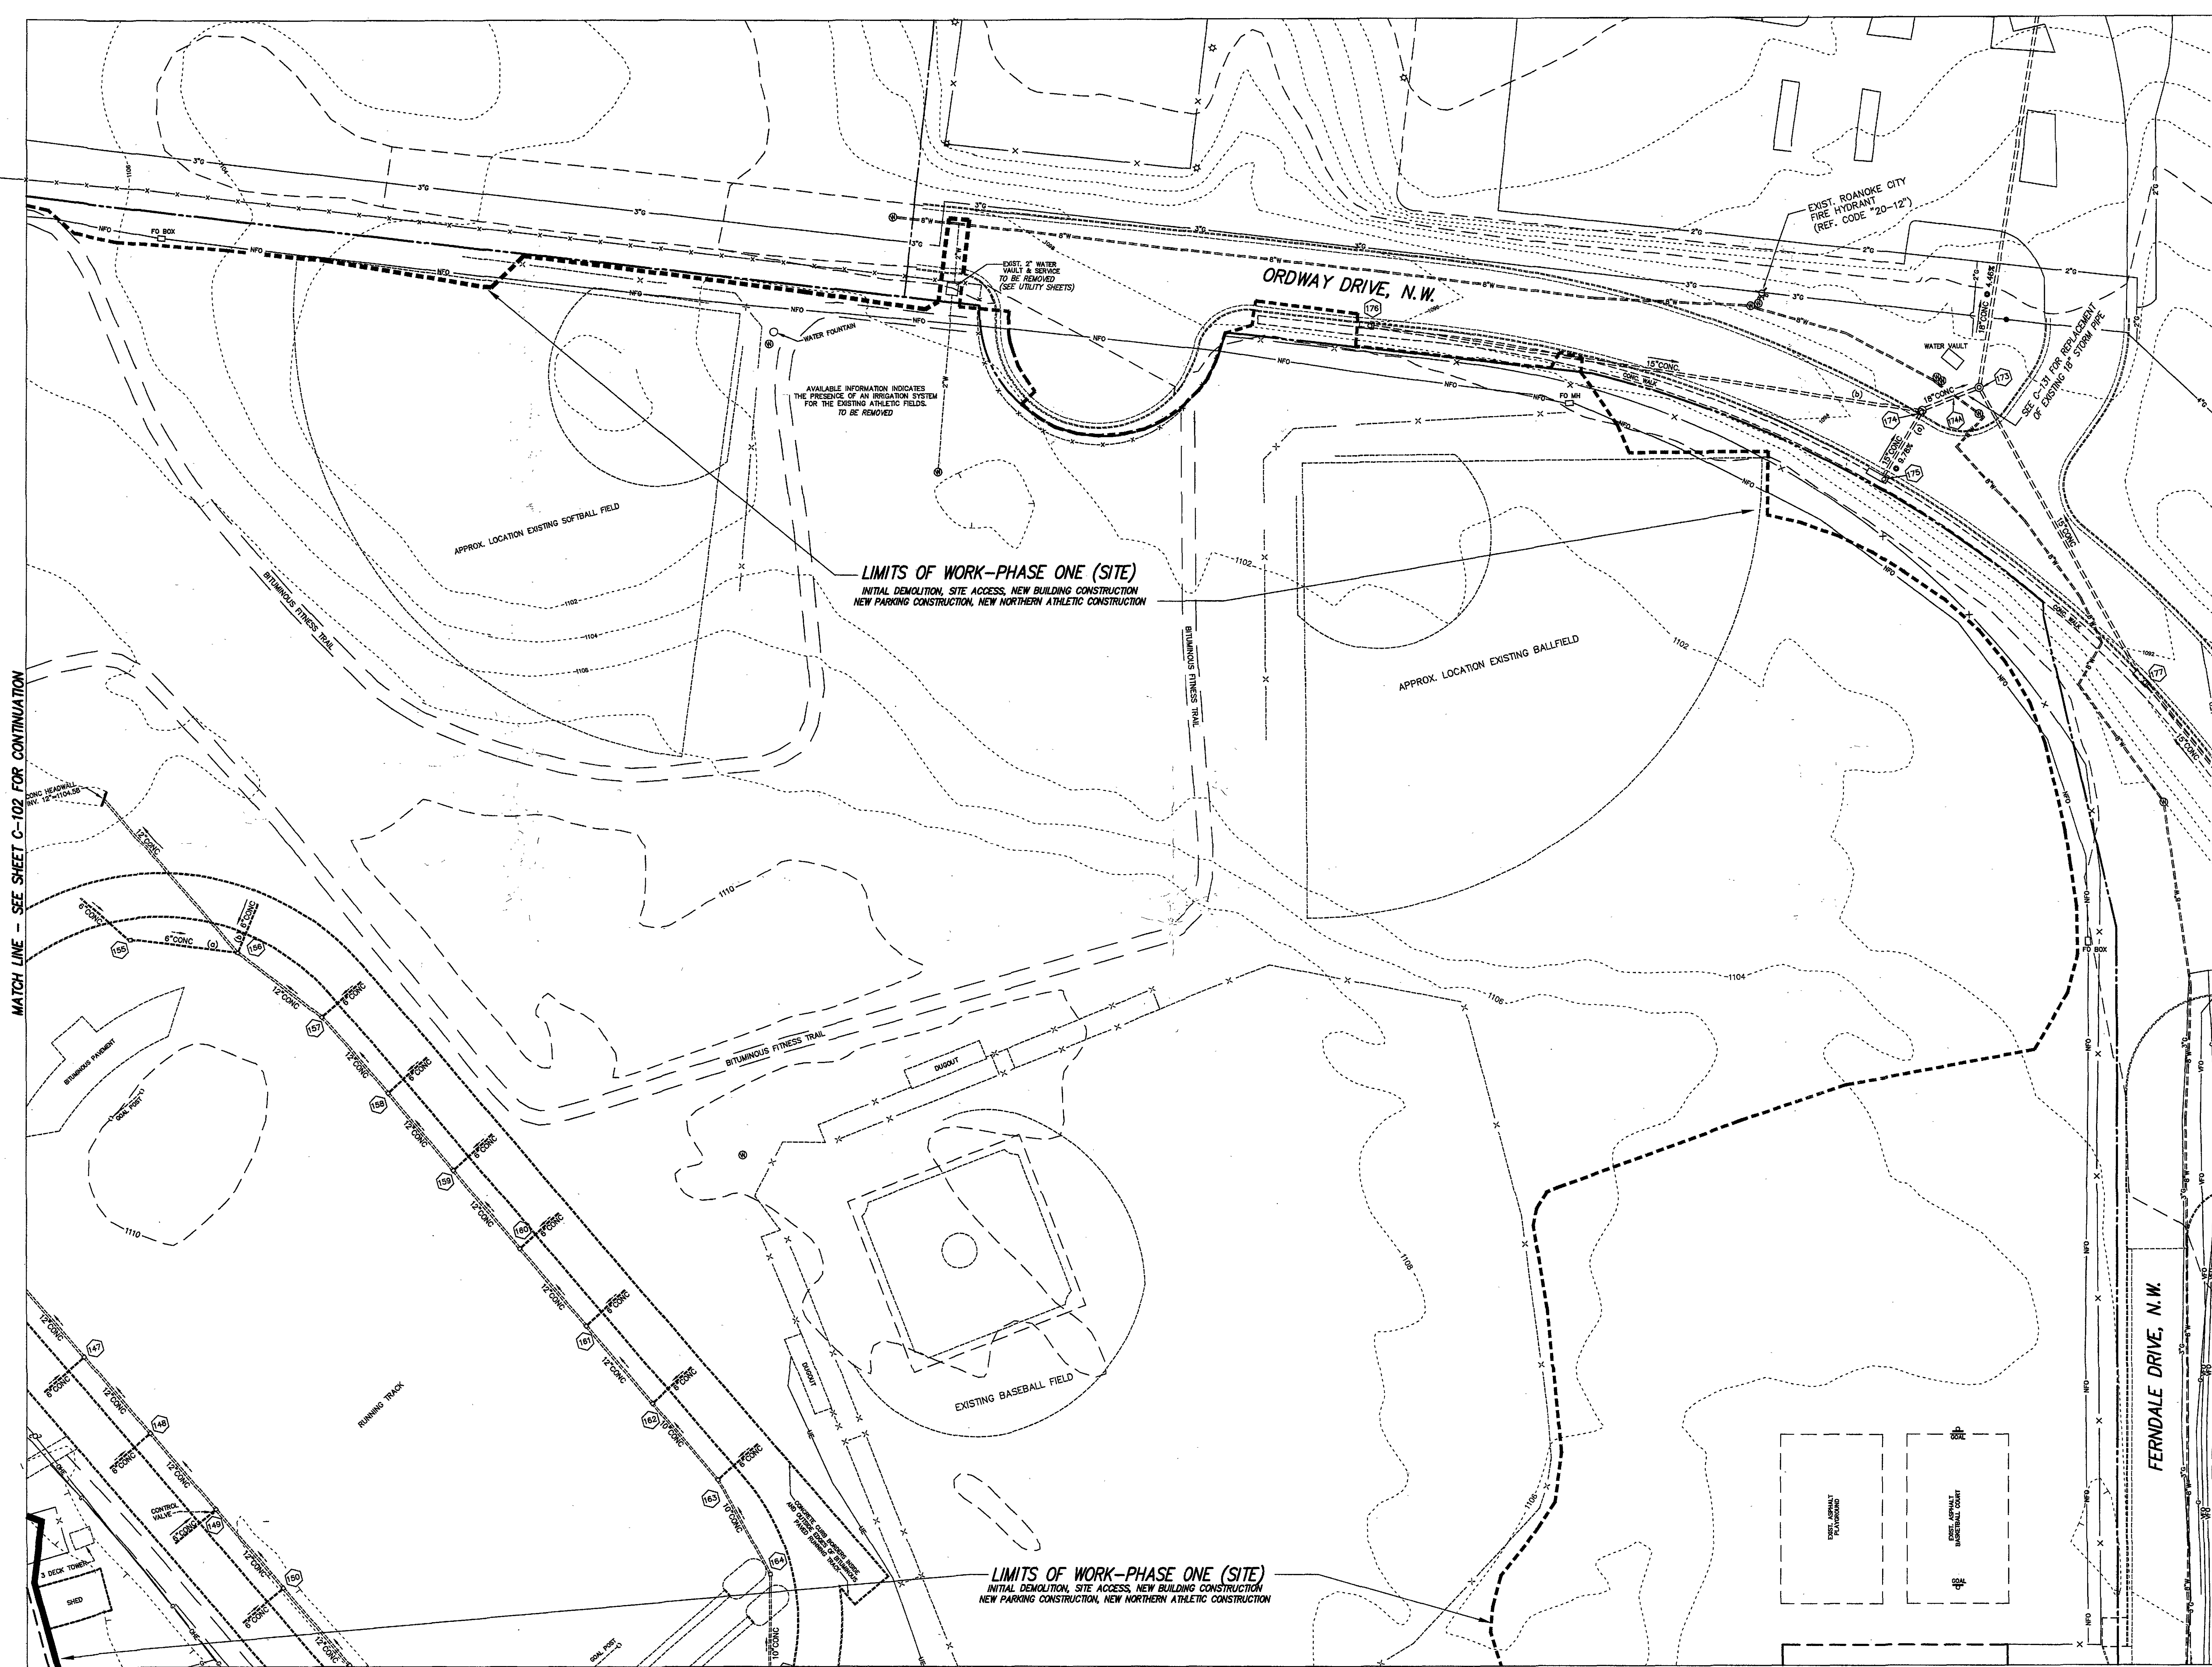

MATCH LINE - SEE SHEET C-100 FOR CONTINUATION

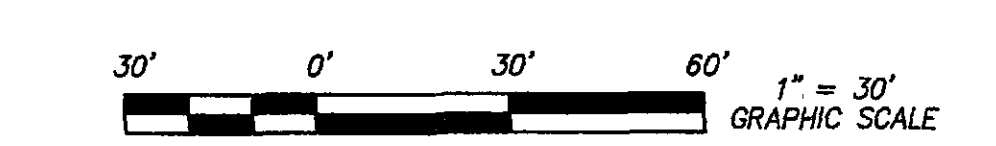

PERKINS + WILL
1882 Peachtree St NE
Atlanta, GA 30309
t 404.873.2800
f 404.882.5828
www.perkinswill.com

Rife + Wood
ARCHITECTS
1300 Peachtree Avenue, NE
Atlanta, Georgia 30309
(404) 344-4115 fax (404) 344-3382

In association with:
Caldwell White Associates
Civil Consultant
4203 Melrose Avenue
Roanoke, Virginia 24017
540-366-3400 (p) 540-366-8702 (f)


Fussell & Associates
Food Service Consultant
6528 Sunflower Drive
Charlotte, North Carolina 28227
704-536-9234 (p) 704-535-4029 (f)

Lawrence Perry & Associates
Mechanical & Electrical Consultants
304 West Church Avenue
Roanoke, Virginia 24011
540-342-1816 (p) 540-344-3410 (f)

R.A. Meador
Landscape Consultant
P.O. Box 372
Hardy, Virginia 24101
540-890-4533 (p)


Stewart Acoustical Consultants
Acoustical Consultant
7406 L. O'Connell Road
Raleigh, North Carolina 27607
919-858-0899 (p) 919-858-0878 (f)

Uzun & Case Engineers
Structural Consultant
1180 West Peachtree Street - Suite 120
Atlanta, Georgia 30309
678-553-5200 (p) 678-553-5270 (f)

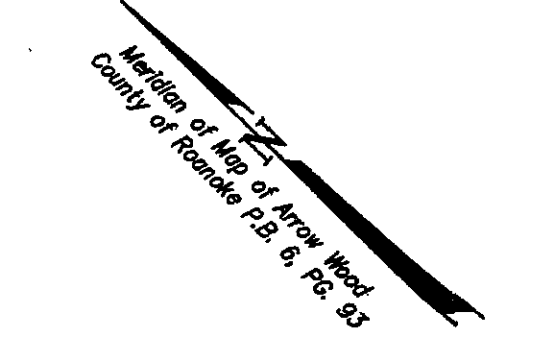

CWA
ENGINEERING / SURVEYING / PLANNING
CWA No. 06-0289 HB: Res. City Schools

WILLIAM FLEMING
HIGH SCHOOL
School Site Project No. 124-40A
Literary Loan No. 11255

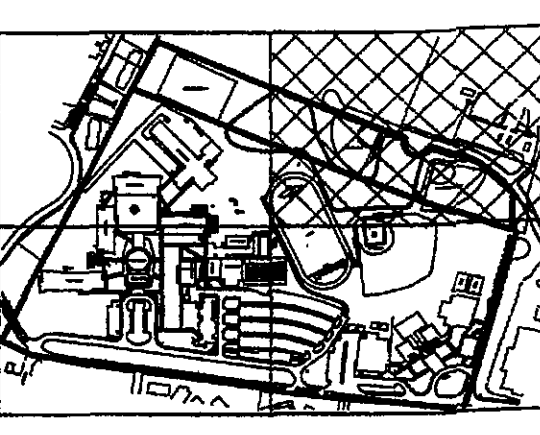

Revisions		
NUMBER	ISSUE	DATE

Copyright © 2007 PERKINS + WILL



Sheet Information
Date May 15, 2007
Job Number 800372.000
Scale 1" = 30'
Drawn C.L. White
Checked
Approved

EXISTING
CONDITIONS AND
DEMOLITION PLAN

Sheet
C-101

ISSUED FOR CONSTRUCTION