


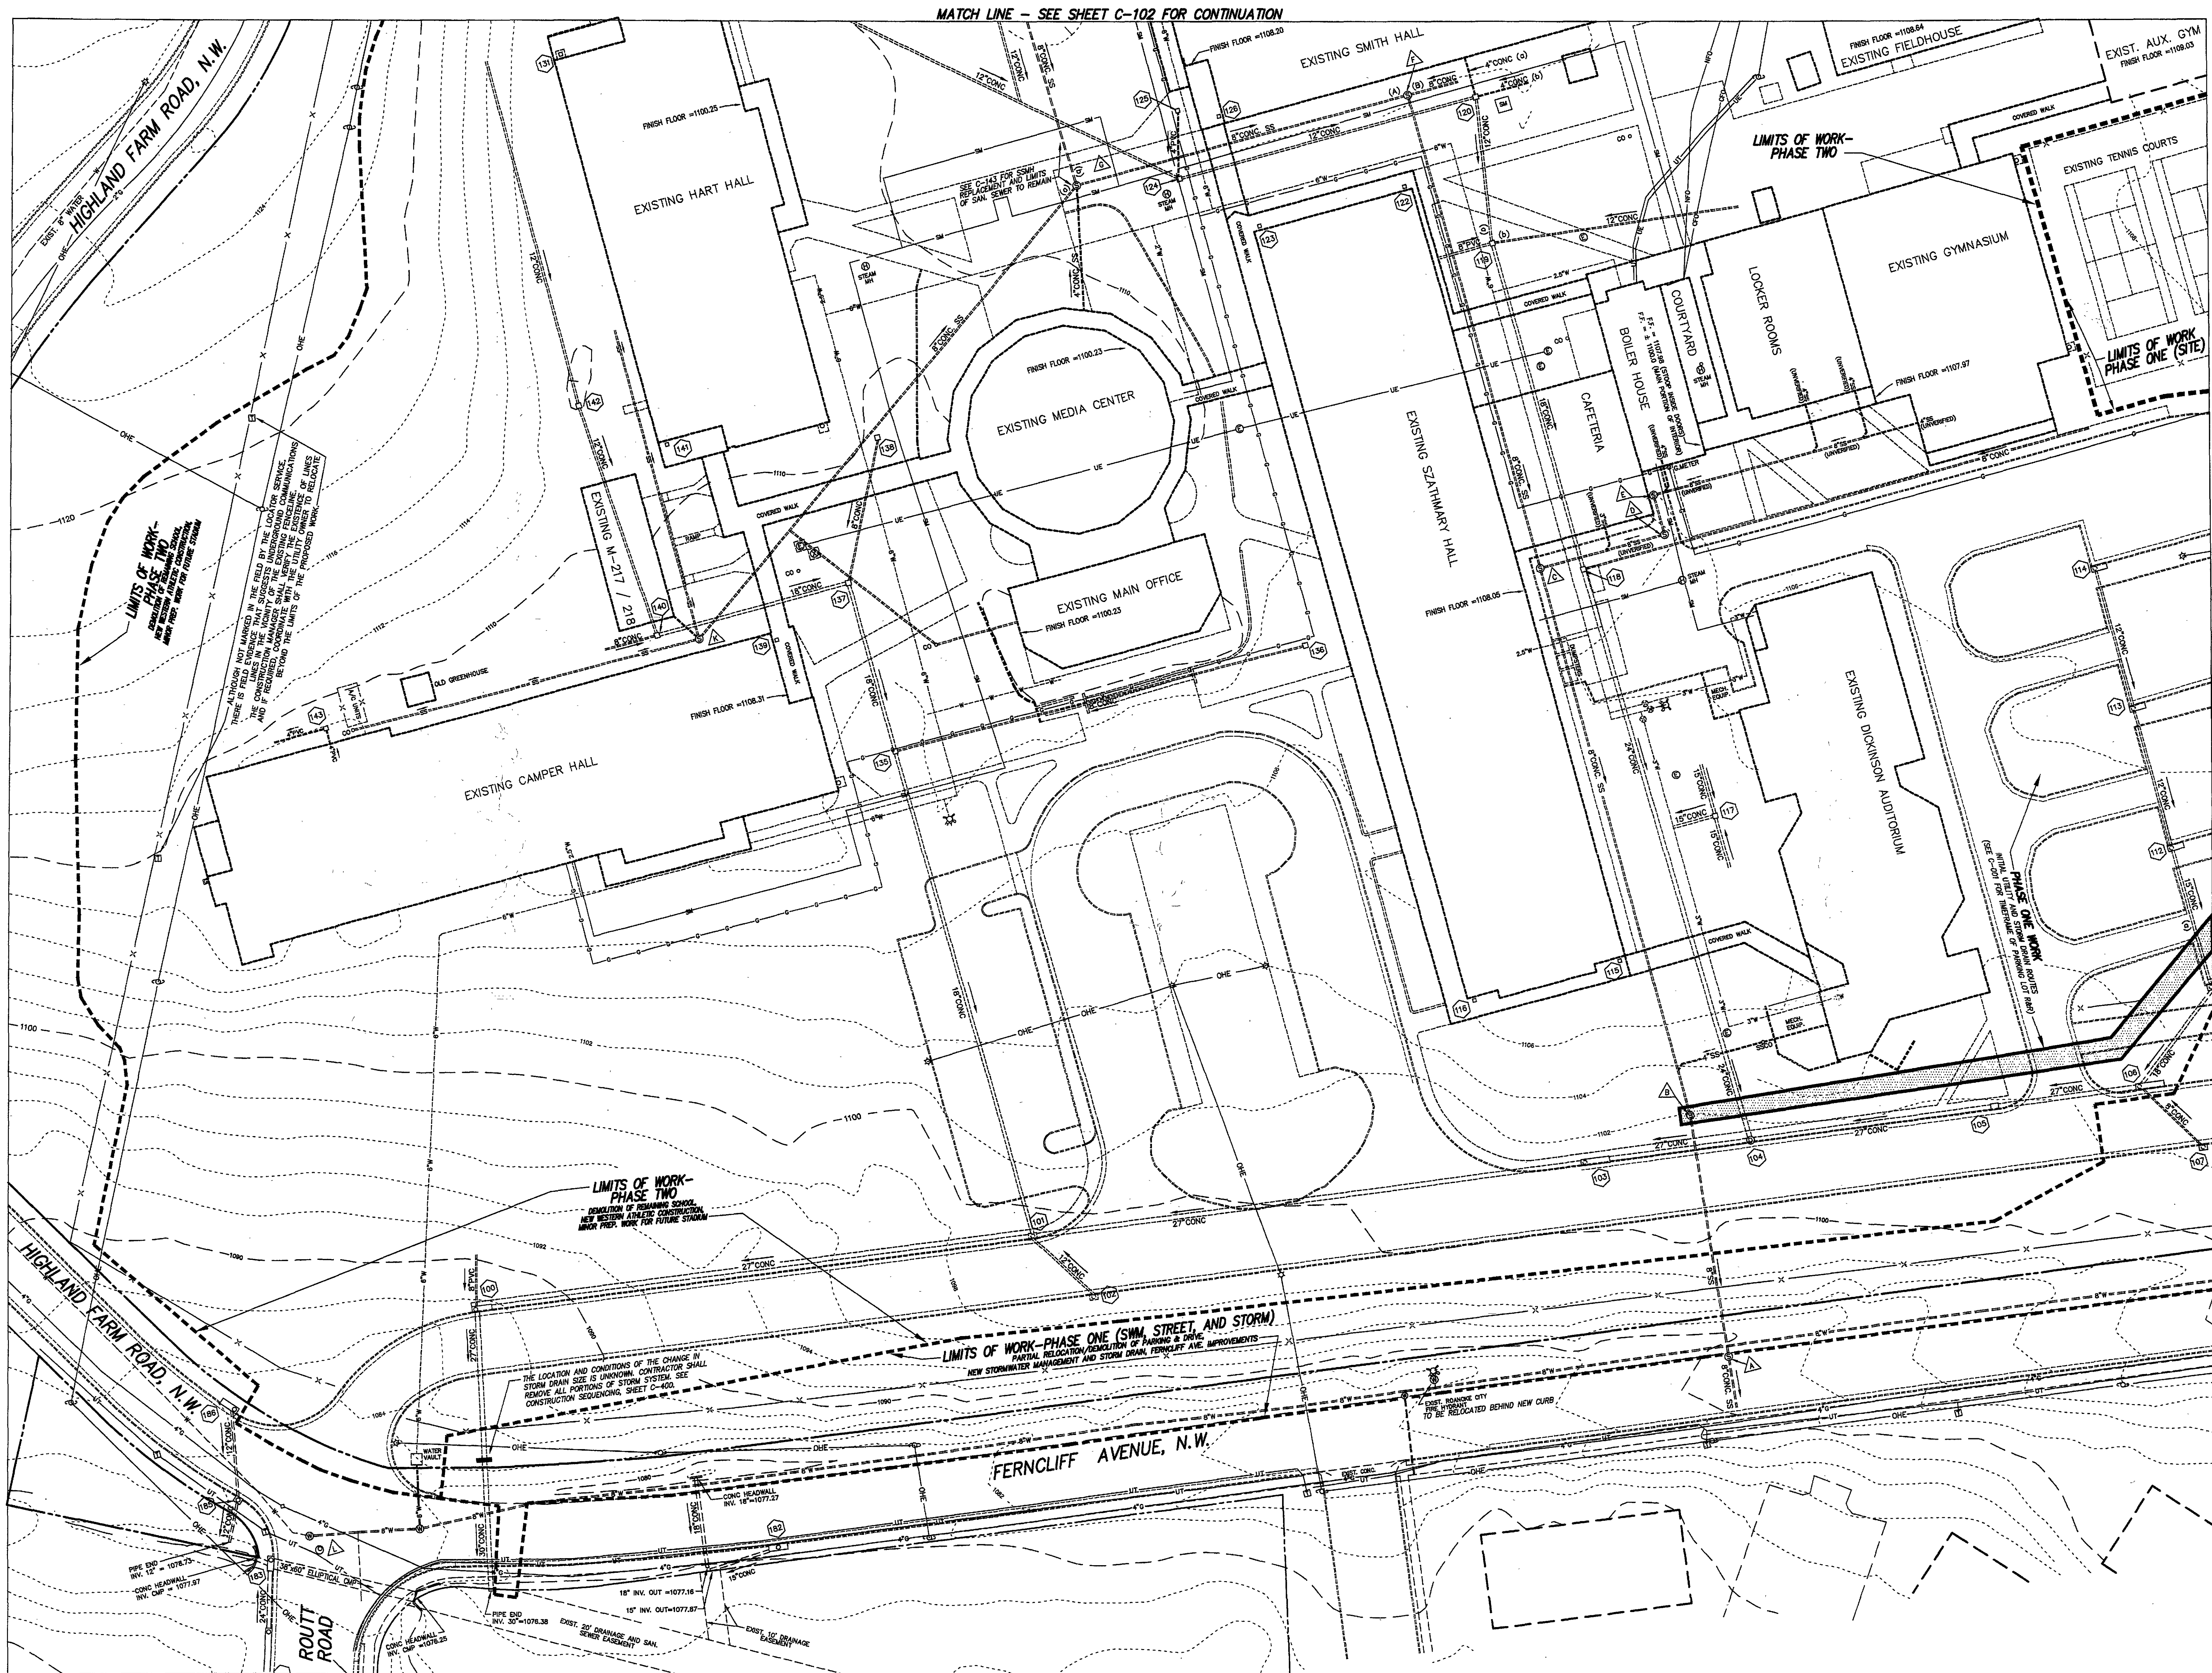

PERKINS + WILL

1302 Peachtree St. NE
Atlanta, GA 30309
P: 404.873.2000
F: 404.873.2000
www.perkinswill.com

Rife + Wood ARCHITECTS

1306 Central Ave. SE, Suite 100
Atlanta, GA 30316
(404) 524-4515

In association with:

Calder White Associates
Civil Consultant
4233 Monroe Avenue
Rome, Georgia 30165
540-366-3400 (P) 540-366-8702 (F)

Fasson & Associates
Food Service Consultant
8326 Sunflower Drive
Charlotte, North Carolina 28227
704-536-9234 (P) 704-536-4020 (F)

Lawrence Perry & Associates
Mechanical & Electrical Consultants
304 West Church Avenue
Atlanta, Georgia 30303
540-342-1818 (P) 540-344-3410 (F)

R.A. Hinder
Landscape Consultant
P.O. Box 372
Hardy, Virginia 24101
540-690-4333 (P)

Stewart Acoustical Consultants
Acoustical Consultant
1702 L. Chapel Hill Road
Raleigh, North Carolina 27607
919-858-0889 (P) 919-858-0678 (F)

Ulan & Case Engineers
Structural Consultant
1180 West Peachtree Street - Suite 120
Atlanta, Georgia 30309
678-553-9200 (P) 678-553-9270 (F)

CWA
ENGINEERS / SURVEYORS / PLANNERS
CWA No. 06-0089 NR: Pks. City Schools

WILLIAM FLEMING HIGH SCHOOL
School Site Project No. 124-40A
Literary Loan No. 11255

KEY PLAN

NUMBER	ISSUE	DATE
1	1	05-15-07

Copyright © 2007 PERKINS + WILL

Sheet Information

Date: May 15, 2007
Job Number: 800372.000
Scale: 1" = 30'
Drawn: C.L. White
Checked: C.L. White
Approved: C.L. White

THE
EXISTING
CONDITIONS AND
DEMOLITION PLAN

Sheet
C-103

ISSUED FOR CONSTRUCTION

