


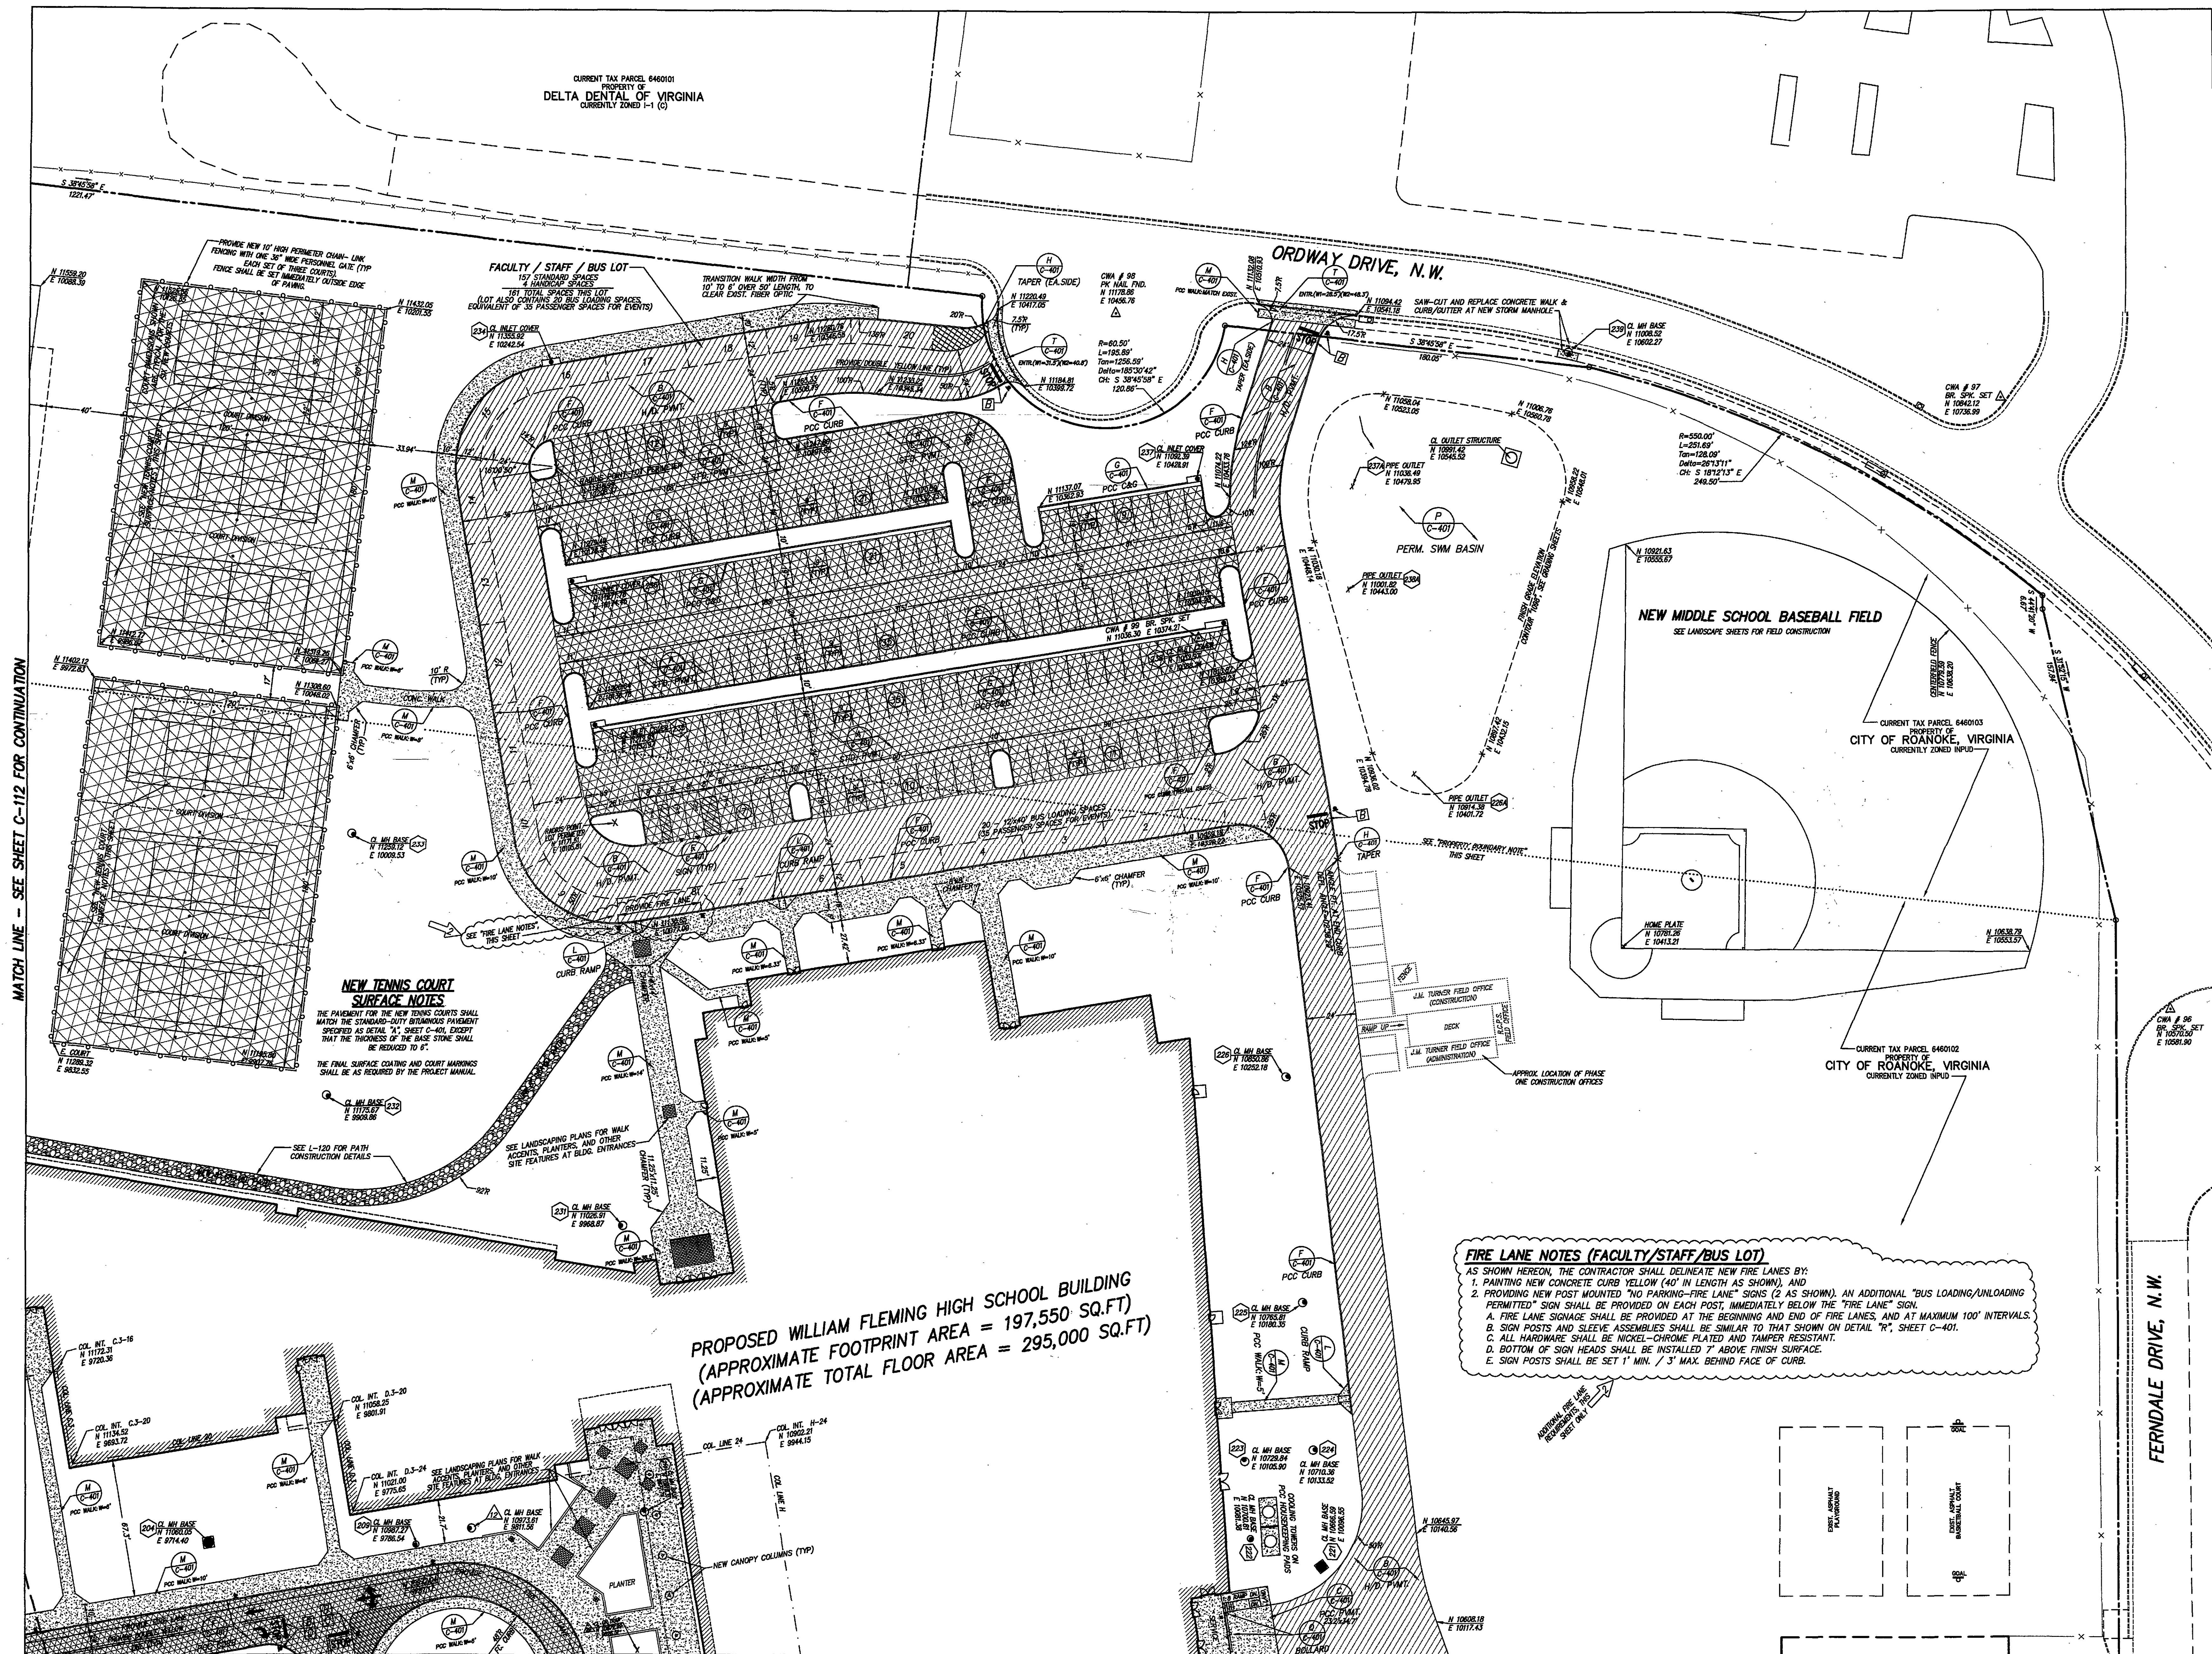

PERKINS + WILL

1382 Peachtree St. NE
 Atlanta, GA 30309
 P: 404.573.2000
 F: 404.562.2823
 www.perkinswill.com

Rife + Wood ARCHITECTS

1130 Grand Street, Suite 200, Roanoke, VA 24011
 (540) 984-0101

In association with:

Caldwell White Associates
 Civil Consultant
 4233 Monroe Avenue
 Roanoke, Virginia 24017
 540-388-3400 (p) 540-388-8702 (f)

Fasson & Associates
 Food Service Consultant
 3535 Guilford Drive
 Charlotte, North Carolina 28227
 704-536-9234 (p) 704-535-4020 (f)

Lawrence Perry & Associates
 Mechanical & Electrical Consultants
 304 West Church Avenue
 Roanoke, Virginia 24011
 540-342-1818 (p) 540-344-3410 (f)

R.A. Meador
 Landscape Consultant
 1000 Virginia 24101
 540-890-4533 (p)

Stewart Acoustical Consultants
 Acoustical Consultant
 7408 L. Chapel Hill Road
 Raleigh, North Carolina 27607
 919-858-0899 (p) 919-858-0876 (f)

Uzun & Case Engineers
 Structural Consultant
 1180 West Peachtree Street - Suite 120
 Atlanta, Georgia 30309
 678-553-5200 (p) 678-553-5276 (f)

CWA
 ENGINEERS / SURVEYORS / PLANNERS
 CWA NO. 06-0089 NB: Rite City Schools

WILLIAM FLEMING HIGH SCHOOL
 School Site Project No. 124-40A
 Literary Loan No. 11255

KEY PLAN

NUMBER	ISSUE	DATE
1	PER 2nd CITY REVIEW	08/20/07

Revisions

Copyright © 2007 PERKINS + WILL

Sheet Information

Date: May 15, 2007
 Job Number: 800372.000
 Scale: 1" = 30'
 Drawn: C.L. White
 Checked: []
 Approved: []

Sheet

C-111

ISSUED FOR CONSTRUCTION

