



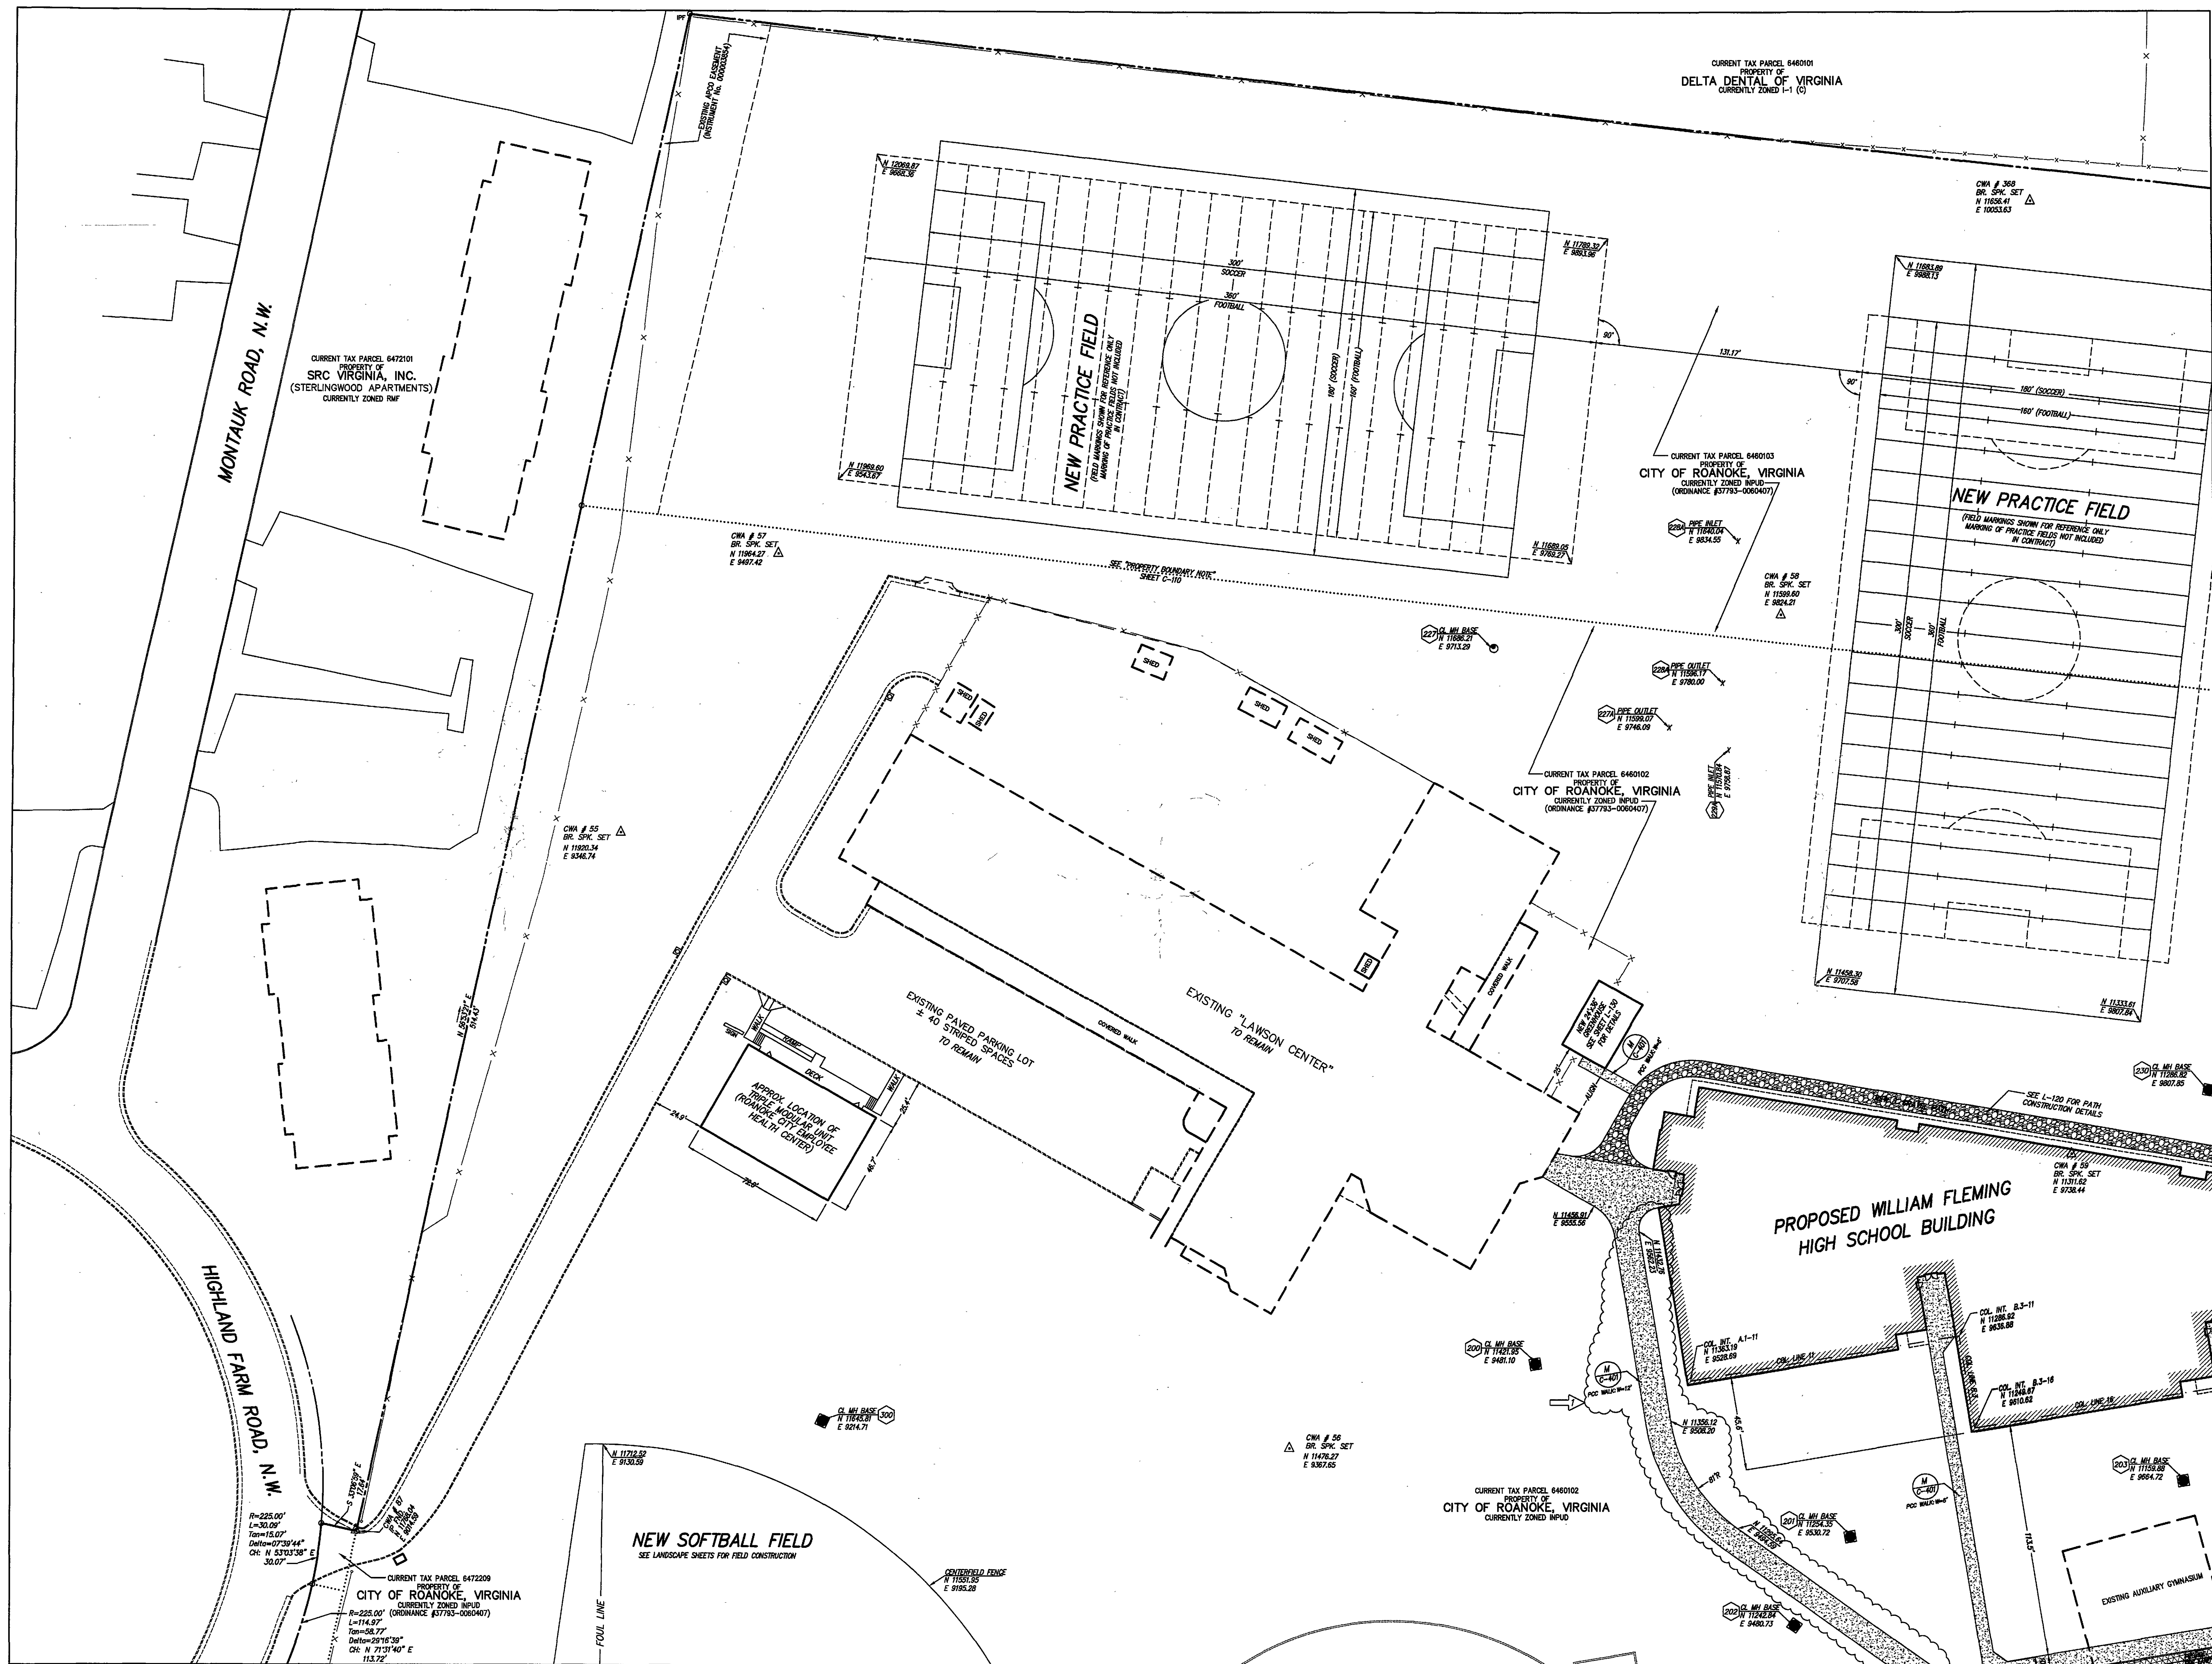

MATCH LINE - SEE SHEET C-113 FOR CONTINUATION

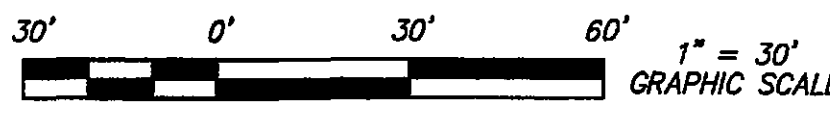

PERKINS + WILL

1382 Peachtree St. NE
Atlanta, GA 30309
404.527.3200
404.527.5223
www.perkinswill.com

Rife + Wood ARCHITECTS

In association with:
Caldwell White Associates
Civil Consultant
4033 Mercers Avenue
Roanoke, Virginia 24017
540-368-3400 (g) 540-368-8702 (f)

Fasson & Associates
Food Service Consultant
6228 Safflower Drive
Charlotte, North Carolina 28227
704-536-9234 (g) 704-535-4020 (f)

Lawrence Perry & Associates
Mechanical & Electrical Consultants
304 West Church Avenue
Roanoke, Virginia 24011
540-342-1818 (g) 540-344-3410 (f)

R.A. Meador
Landscape Consultant
P.O. Box 372
Huntsville, Virginia 24101
540-890-4533 (p)

Stewart Acoustical Consultants
Acoustical Consultant
7402 L. Chapel Hill Road
Raleigh, North Carolina 27607
919-858-0899 (g) 919-858-0879 (f)

Uzun & Case Engineers
Structural Consultant
1180 West Peachtree Street - Suite 120
Atlanta, Georgia 30309
678-553-5200 (g) 678-553-5270 (f)

CWA ENGINEERS / SURVEYORS / PLANNERS

WILLIAM FLEMING HIGH SCHOOL

School Site Project No. 124-40A
Literary Loan No. 11255

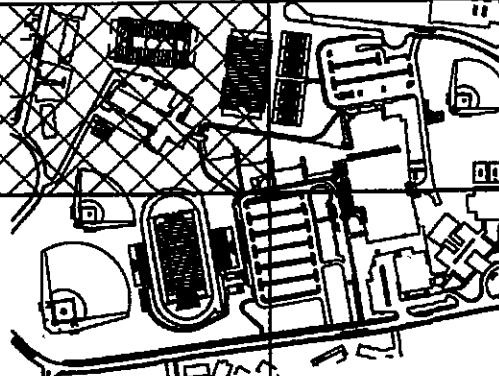


Table with 3 columns: NUMBER, ISSUE, DATE. Includes a 'Revisions' section with a copyright notice for Perkins + Will.

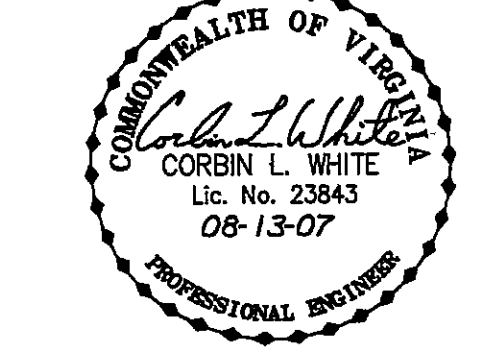


Table with 2 columns: Date, Job Number, Scale, Drawn, Checked, Approved. Includes 'Sheet Information' and 'Title'.

DIMENSIONAL LAYOUT PLAN

Sheet C-112

ISSUED FOR CONSTRUCTION