


MATCH LINE - SEE SHEET C-122 FOR CONTINUATION

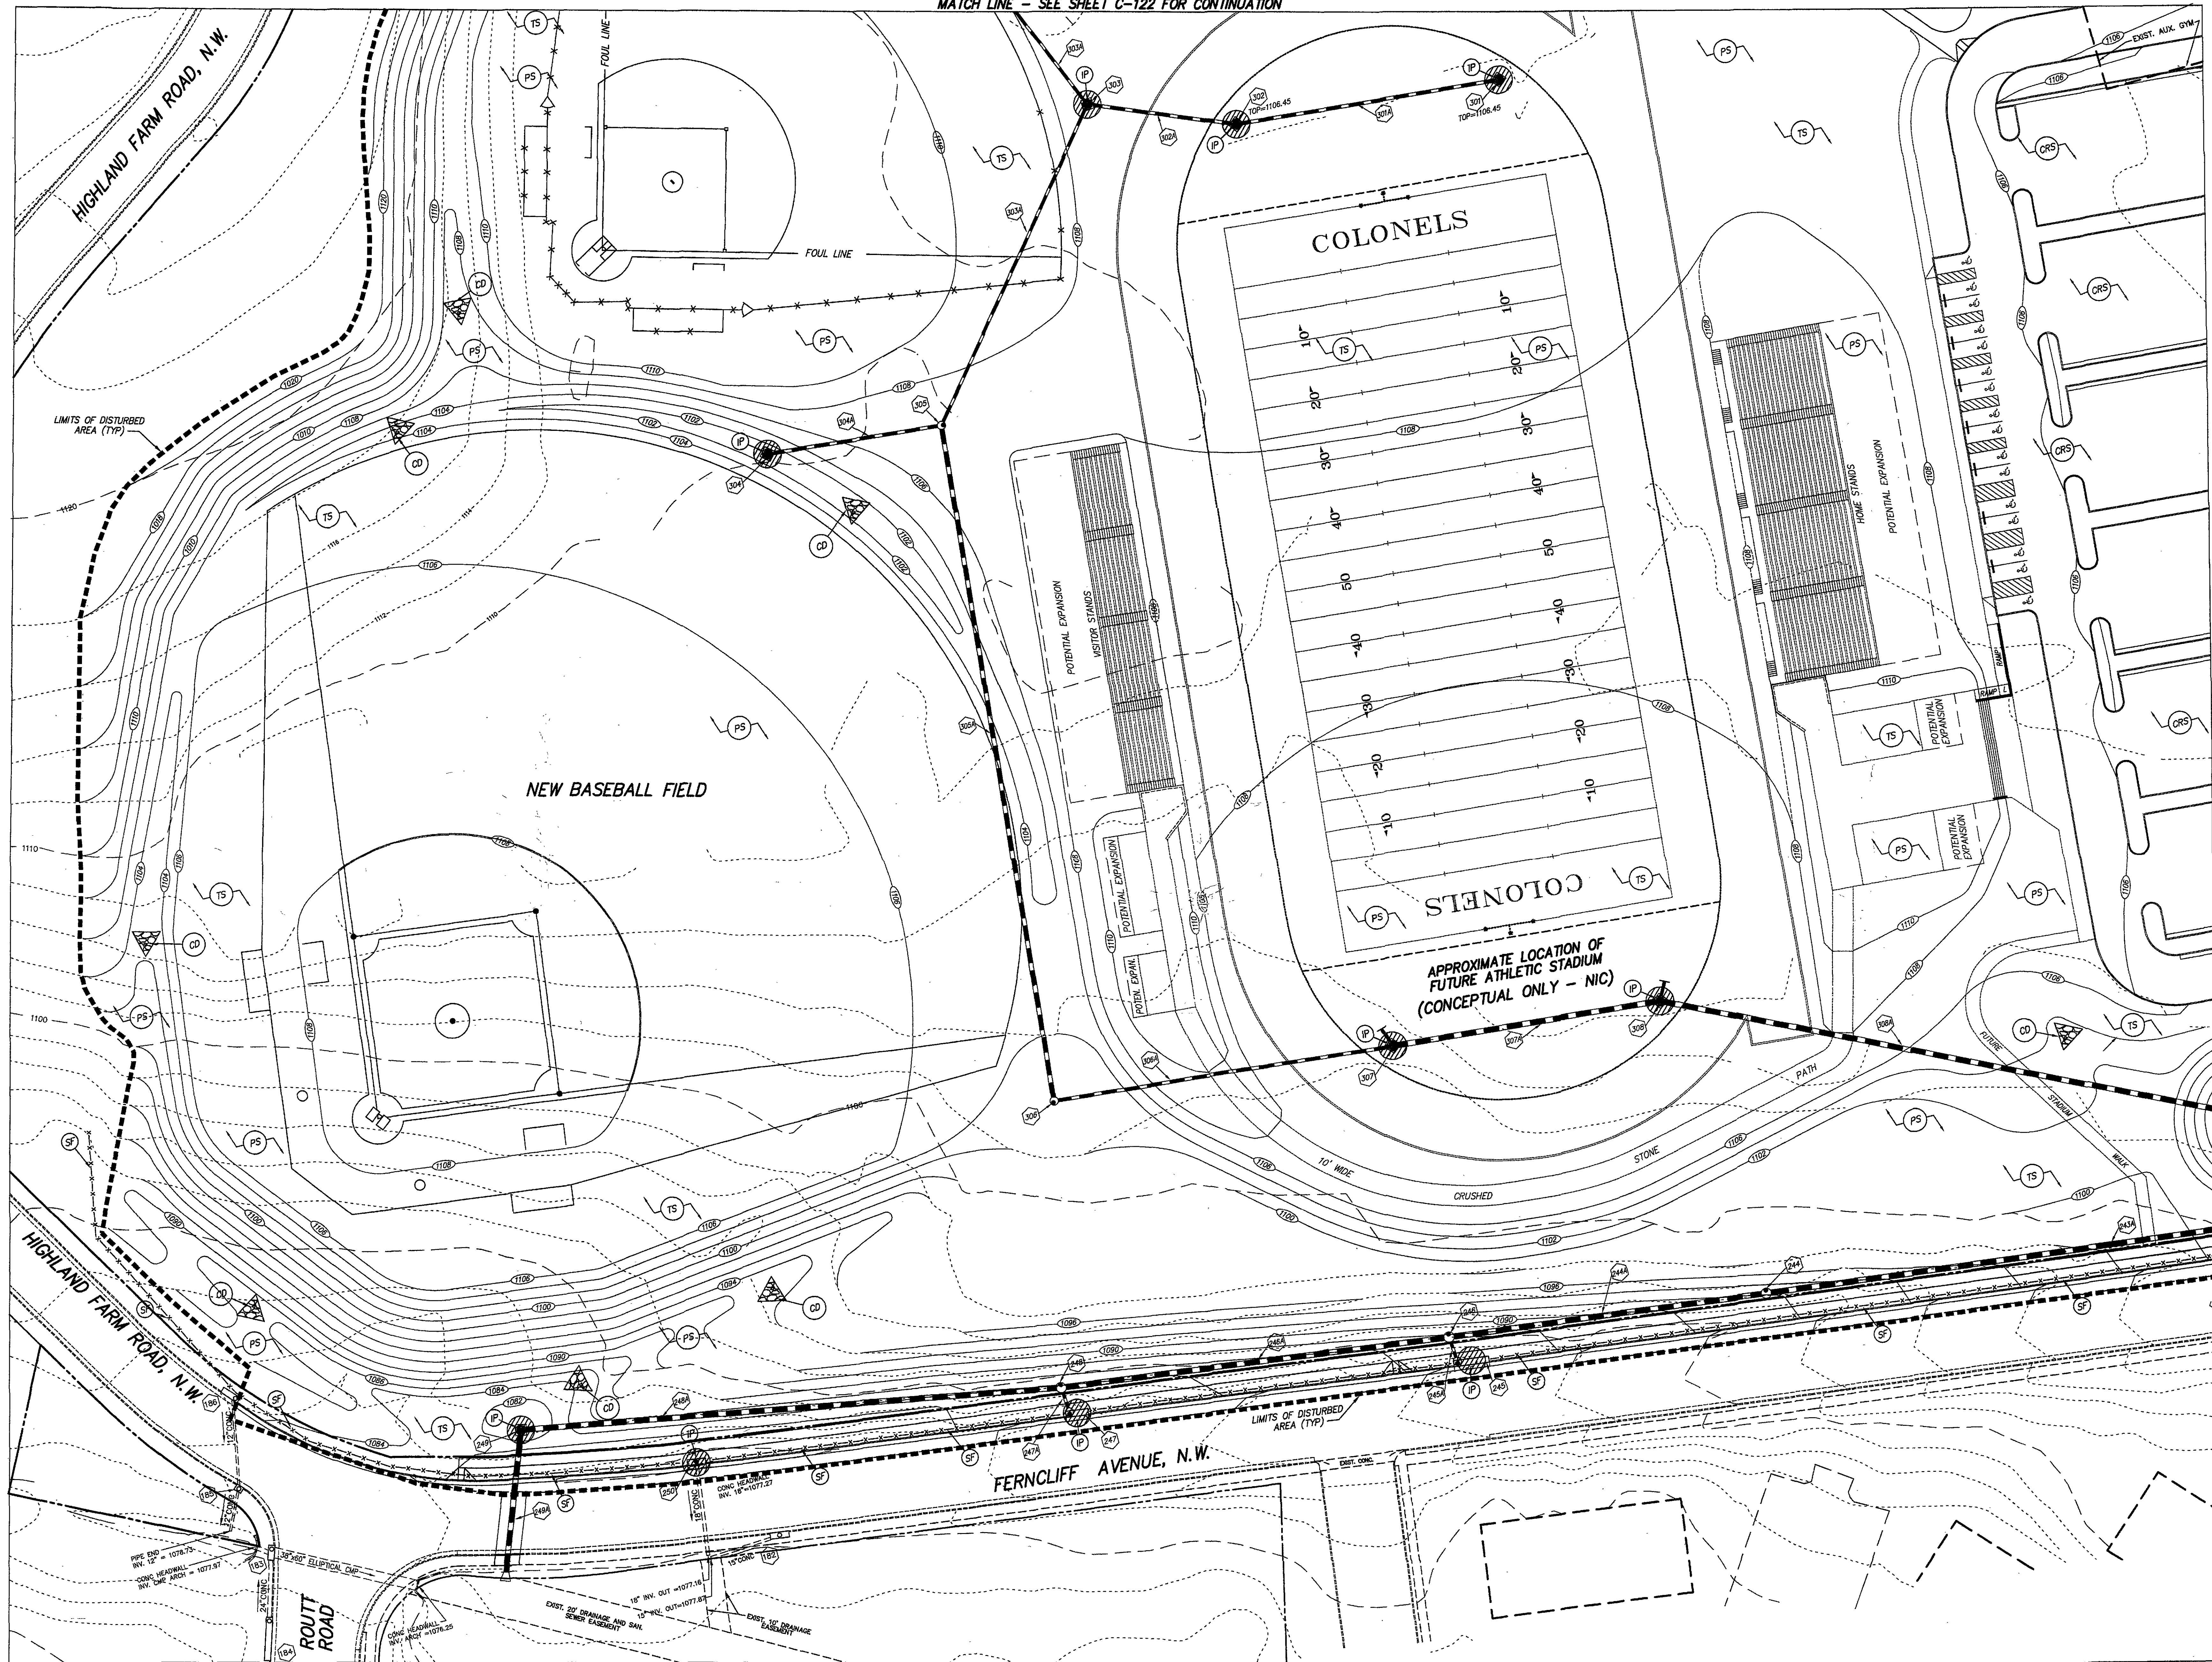

PERKINS
+ WILL

1382 Peachtree St. NE
Atlanta, GA 30309
404.527.3200
404.527.5833
www.perkinswill.com

Rife + Wood
ARCHITECTS

In association with:

Caldwell White Associates
Civil Consultant
1023 Hercules Avenue
Roanoke, Virginia 24017
540-366-3400 (p) 540-366-8702 (f)

Fasson & Associates
Food Service Consultant
8222 Sandler Drive
Charlotte, North Carolina 28227
704-538-9234 (p) 704-538-4020 (f)

Lawrence Perry & Associates
Mechanical & Electrical Consultants
304 West Church Avenue
Roanoke, Virginia 24011
540-342-1818 (p) 540-344-3410 (f)

R.A. Meador
Landscape Consultant
P.O. Box 372
Horseshoe, Virginia 24101
540-890-4533 (p)

Stewart Acoustical Consultants
Acoustical Consultant
7406 L Chapel Hill Road
Raleigh, North Carolina 27607
919-858-0958 (p) 919-858-0878 (f)


Urban & Case Engineers
Structural Consultant
1180 West Peachtree Street - Suite 120
Atlanta, Georgia 30309
678-553-3200 (p) 678-553-3270 (f)

CWA

ENGINEERING / SURVEYING / PLANNING
CWA No. 06-0089 NR. Sta. City Schools

WILLIAM FLEMING
HIGH SCHOOL

School Site Project No. 124-40A
Literary Loan No. 11255

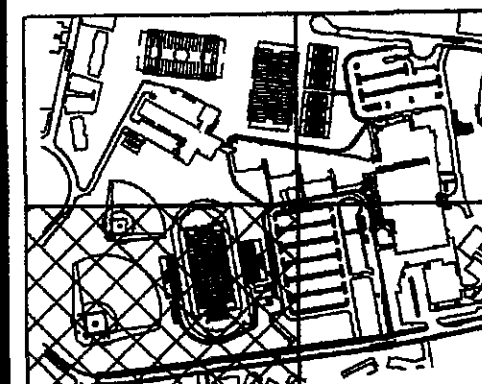


KEY PLAN

NUMBER	ISSUE	DATE

Revisions

Copyright © 2007 PERKINS + WILL

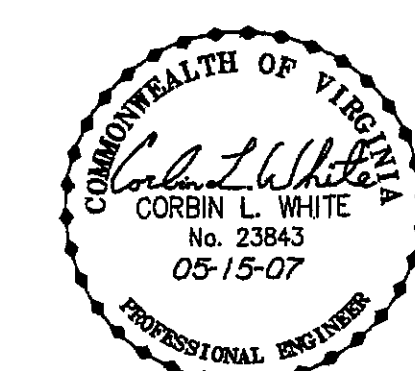

Sheet Information

Date: May 15, 2007
Job Number: 800372.000
Scale: 1" = 30'
Drawn: C.L. White
Checked:
Approved:

Title

SOIL EROSION
CONTROL PLAN

Sheet

C-123

ISSUED FOR CONSTRUCTION