



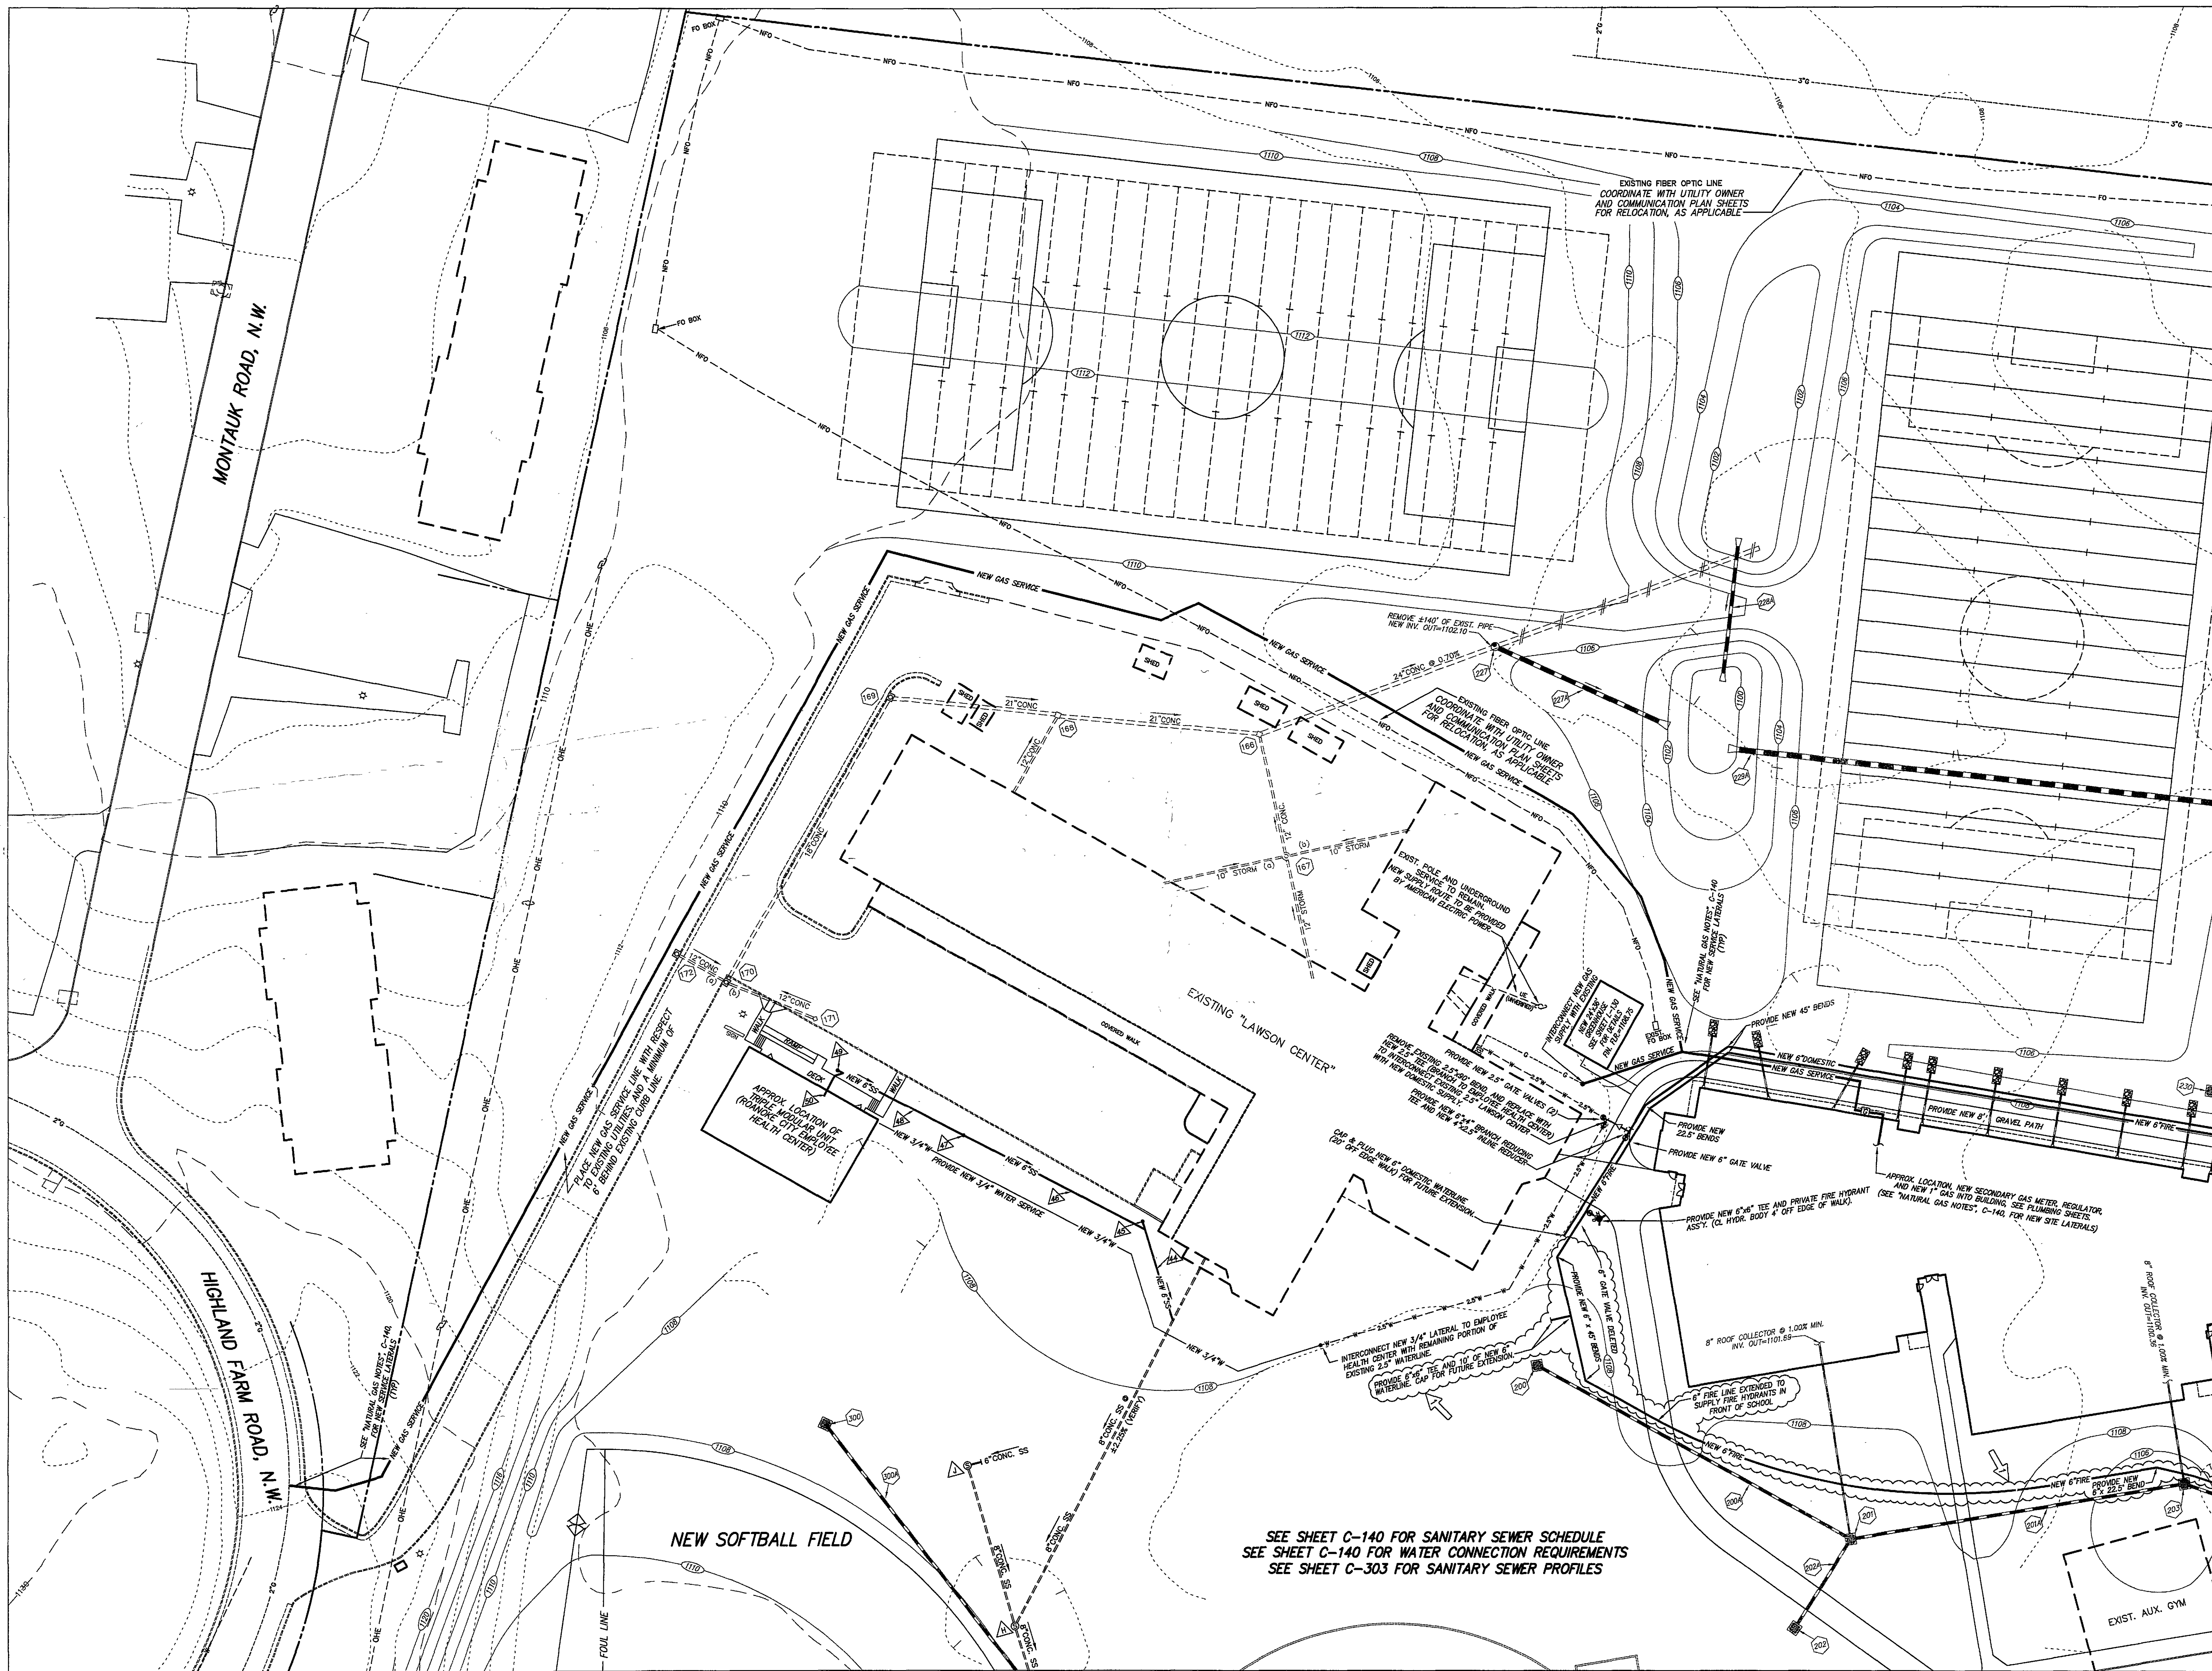

MATCH LINE - SEE SHEET C-143 FOR CONTINUATION

SEE GRADING SHEETS FOR PROJECT BENCHMARKS

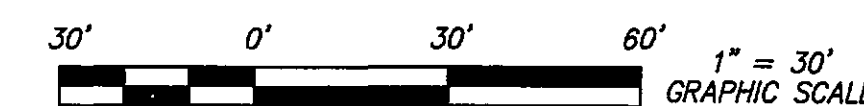

**PERKINS  
+WILL**

1382 Peachtree St. NE  
Atlanta, GA 30309  
P: 404.527.2200  
F: 404.527.2823  
www.perkinswill.com

**Rife + Wood  
ARCHITECTS**  
1331 Grand Blvd., Raleigh, Virginia 24101  
(404) 344-4333 Fax: (404) 344-4333

In association with:

**Caldwell White Associates**  
Civil Consultant  
4203 Veterans Avenue  
Roanoke, Virginia 24017  
540-366-3400 (p) 540-366-8702 (f)

**Fasson & Associates**  
Food Service Consultant  
6226 Sunrise Drive  
Charlotte, North Carolina 28217  
704-536-9234 (p) 704-535-4020 (f)

**Lawrence Perry & Associates**  
Mechanical & Electrical Consultants  
304 West Church Avenue  
Roanoke, Virginia 24011  
540-342-1816 (p) 540-344-3410 (f)

**R.A. Meador**  
Landscape Consultant  
P.O. Box 272  
Horsely, Virginia 24101  
540-892-4533 (p)


**Stewart Acoustical Consultants**  
Acoustical Consultant  
1703 L. Chapel Hill Road  
Raleigh, North Carolina 27607  
919-858-0885 (p) 919-858-0876 (f)

**Uzun & Coe Engineers**  
Structural Consultant  
1180 West Peachtree Street - Suite 110  
Atlanta, Georgia 30309  
678-553-5200 (p) 678-553-5270 (f)

**CWA**  
ENGINEERS / SURVEYORS / PLANNERS  
CWA M.O.: 06-0089 NE: Fire, City Schools

**WILLIAM FLEMING  
HIGH SCHOOL**

School Site Project No. 124-40A  
Library Loan No. 11255

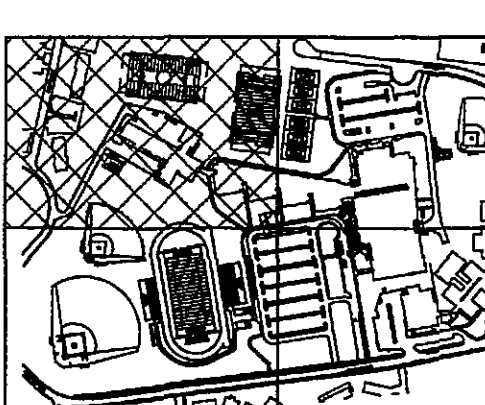


KEY PLAN

|                       |          |
|-----------------------|----------|
| PER CITY AND ADDEN. 2 | 08/19/07 |
| NUMBER                | ISSUE    |
|                       | DATE     |

Revisions

Copyright © 2007 PERKINS + WILL

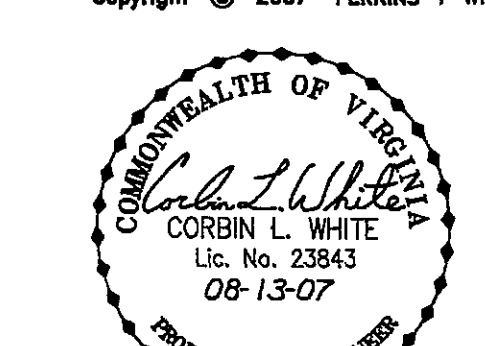

COMMONWEALTH OF VIRGINIA  
CORBIN L. WHITE  
Lic. No. 23843  
08-13-07  
PROFESSIONAL ENGINEER

Sheet Information

Date May 15, 2007  
Job Number 800372.000  
Scale 1" = 30'  
Drawn C.L. White  
Checked  
Approved

Title

SITE UTILITIES  
PLAN

Sheet

C-142

ISSUED FOR CONSTRUCTION