



PROFILES - NEW STORM DRAIN NEW BALLFIELDS AND FUTURE STADIUM CONSTRUCTION

SCALE: 1" = 30' HORIZONTAL
1" = 10' VERTICAL

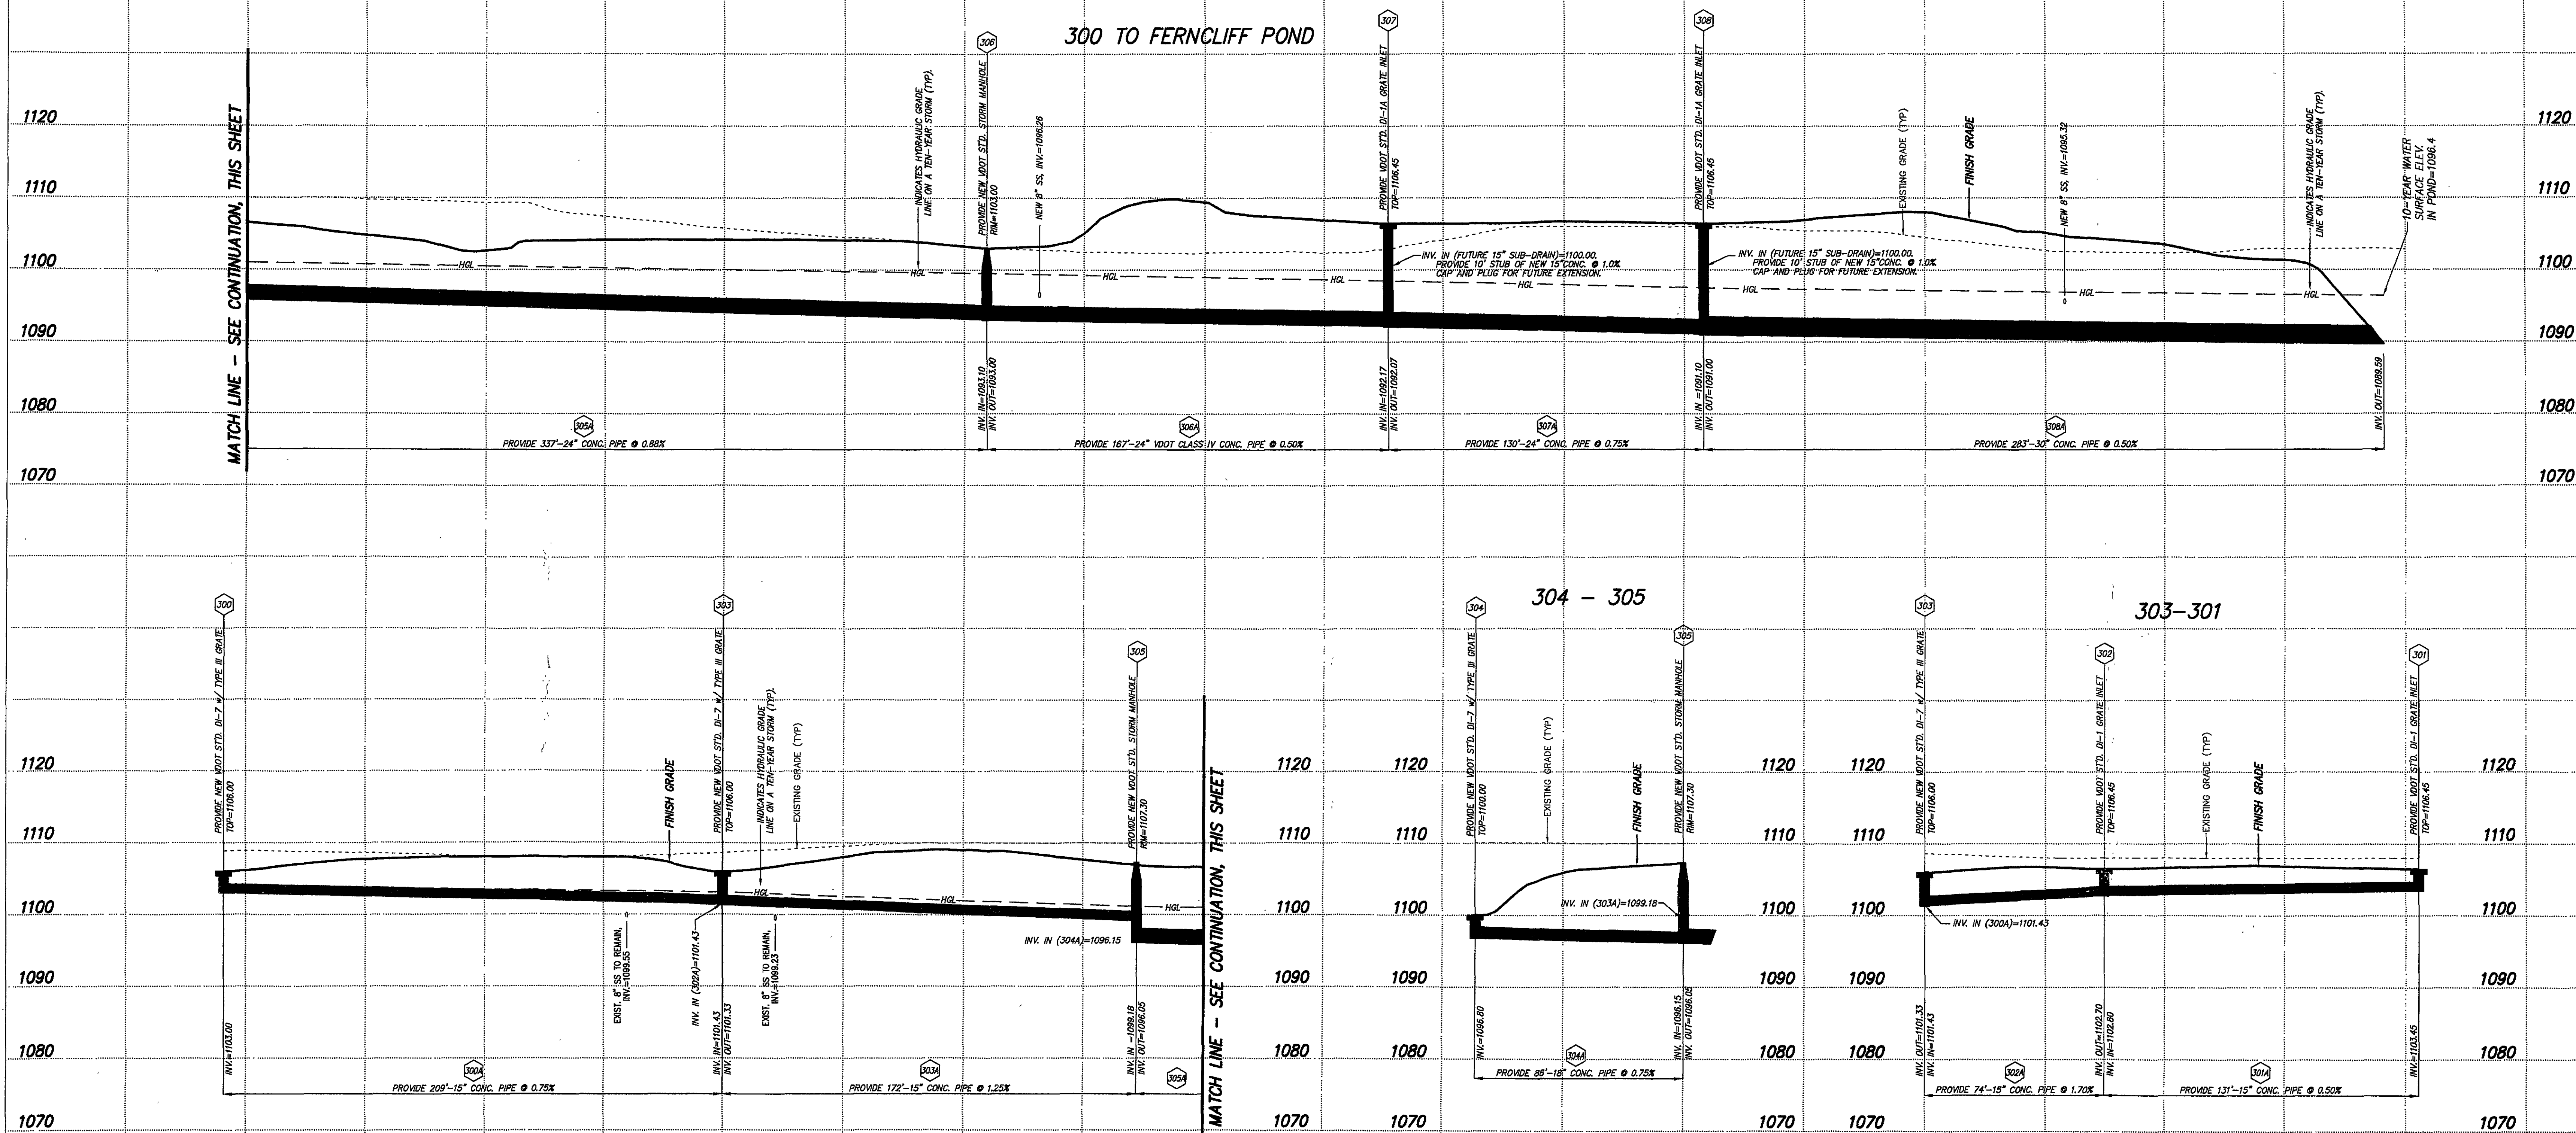

NOTE:
EXISTING UTILITIES THAT ARE TO BE ABANDONED OR REMOVED
CONCURRENTLY WITH INSTALLATION OF THIS SECTION OF STORM
DRAIN ARE NOT SHOWN HEREON. COORDINATE WITH EXISTING
CONDITIONS PLAN SHEETS.

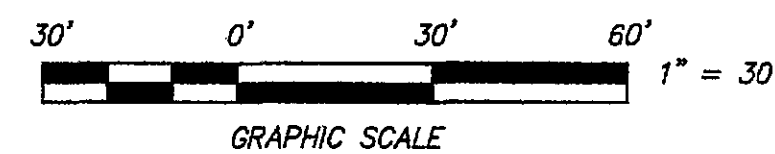

CWA
CALDWELL WHITE ASSOCIATES
ENGINEERS / SURVEYORS / PLANNERS
4203 MELROSE AVENUE
P.O. BOX 6890
ROANOKE, VIRGINIA 24017-0260
(540) 368-8400
FAX: (540) 368-8702 NB: Roanoke City Schools

PERKINS + WILL
1882 Peachtree St. NE
Atlanta, GA 30309
T: 404.573.2900
F: 404.582.5823
www.perkinswill.com

Rife + Wood
ARCHITECTS
1208 Oakdale Road, Roanoke, Virginia 24011
(540) 344-0151 Fax: (540) 344-5195

In association with:
Caldwell White Associates
Civil Consultant
4203 Melrose Avenue
Roanoke, Virginia 24011
540-368-3400 (p) 540-368-8702 (f)

Fasson & Associates
Food Service Consultant
6526 Sunflower Drive
Charlotte, North Carolina 28227
704-538-9234 (p) 704-535-4020 (f)

Lawrence Perry & Associates
Mechanical & Electrical Consultants
324 West Church Avenue
Roanoke, Virginia 24011
540-342-1815 (p) 540-344-3410 (f)

R.A. Meador
Landscape Consultant
P.O. Box 372
Hardy, Virginia 24101
540-890-4333 (p)

Stewart Acoustical Consultants
Acoustical Consultant
7408 L Chapel Hill Road
Raleigh, North Carolina 27607
919-858-0866 (p) 919-858-0670 (f)


Uzun & Case Engineers
Structural Consultants
1180 West Peachtree Street - Suite 120
Atlanta, Georgia 30309
678-553-5200 (p) 678-553-5270 (f)

WILLIAM FLEMING HIGH SCHOOL

School Site Project No. 124-40A
Literary Loan No. 11255

NUMBER	ISSUE	DATE

Revisions
Copyright © 2007 PERKINS + WILL

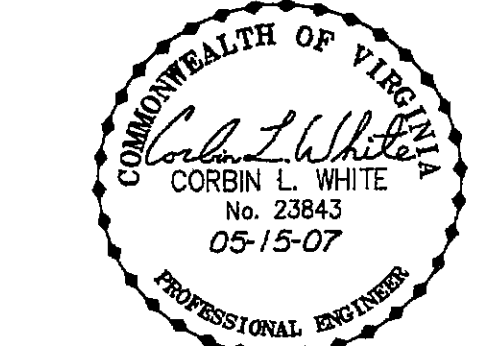

Sheet Information	
Date	May 15, 2007
Job Number	800372.000
Scale	As Shown
Drawn	C.L. White
Checked	
Approved	

**PROFILES-NEW
STORM DRAIN-
NEW BALLFIELDS
AND FUTURE
STADIUM**

Sheet
C-302

ISSUED FOR CONSTRUCTION