


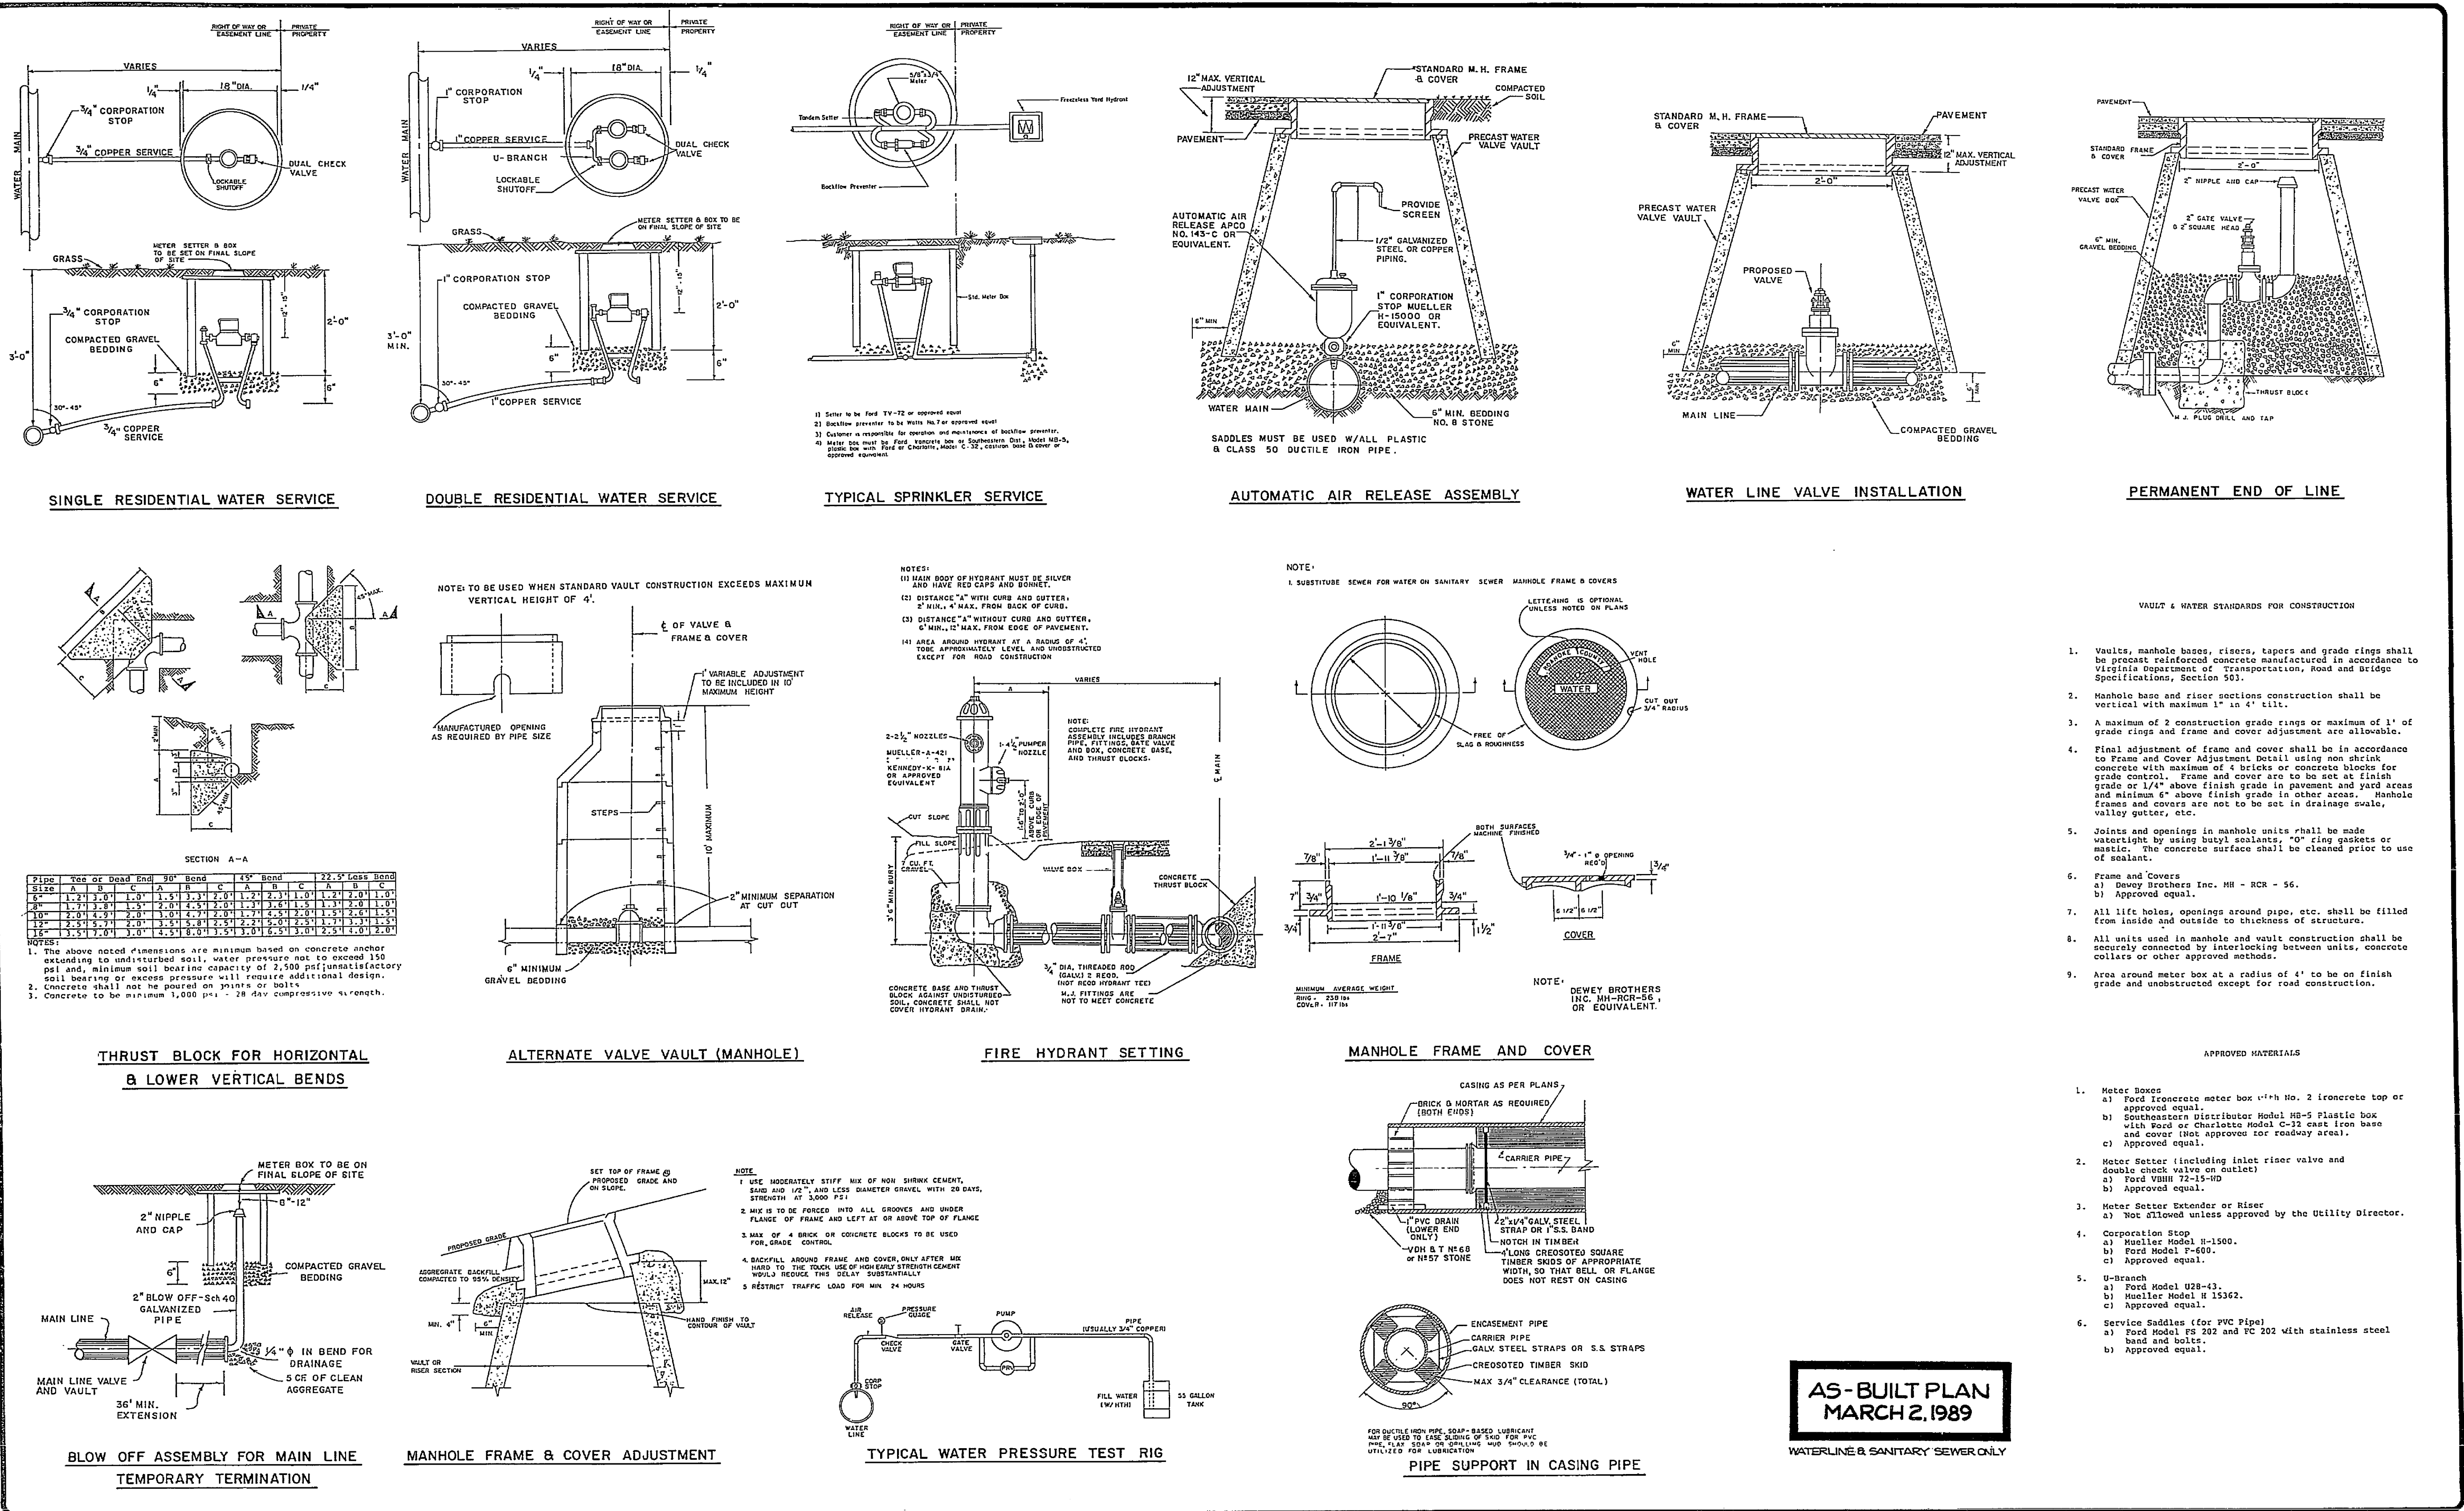

**ENGINEERING DEPARTMENT
AND
UTILITY DEPARTMENT**

NO. 1 REVISIONS 3/16/88 DATE

87-2077

WILLIAMSBURG COURT

WATER DETAILS

PROPERTY OF
ROANOKE LAND DEVELOPMENT CORP. **ROANOKE COUNTY, VIRGINIA**

MARCH 17, 1988

DATE: 03-16-88
SCALE: NOT TO SCALE
DRAWING BY: A.F.
DESIGNED BY: PTH
APPROVED BY: *[Signature]*

T. P. PARKER & SON
engineers & surveyors, ltd.

TELEPHONE (703) 387-1153
P.O. DRAWER 473, SALEM, VIRGINIA 24153

SHEET
C9 OF 10

PC-0319

