


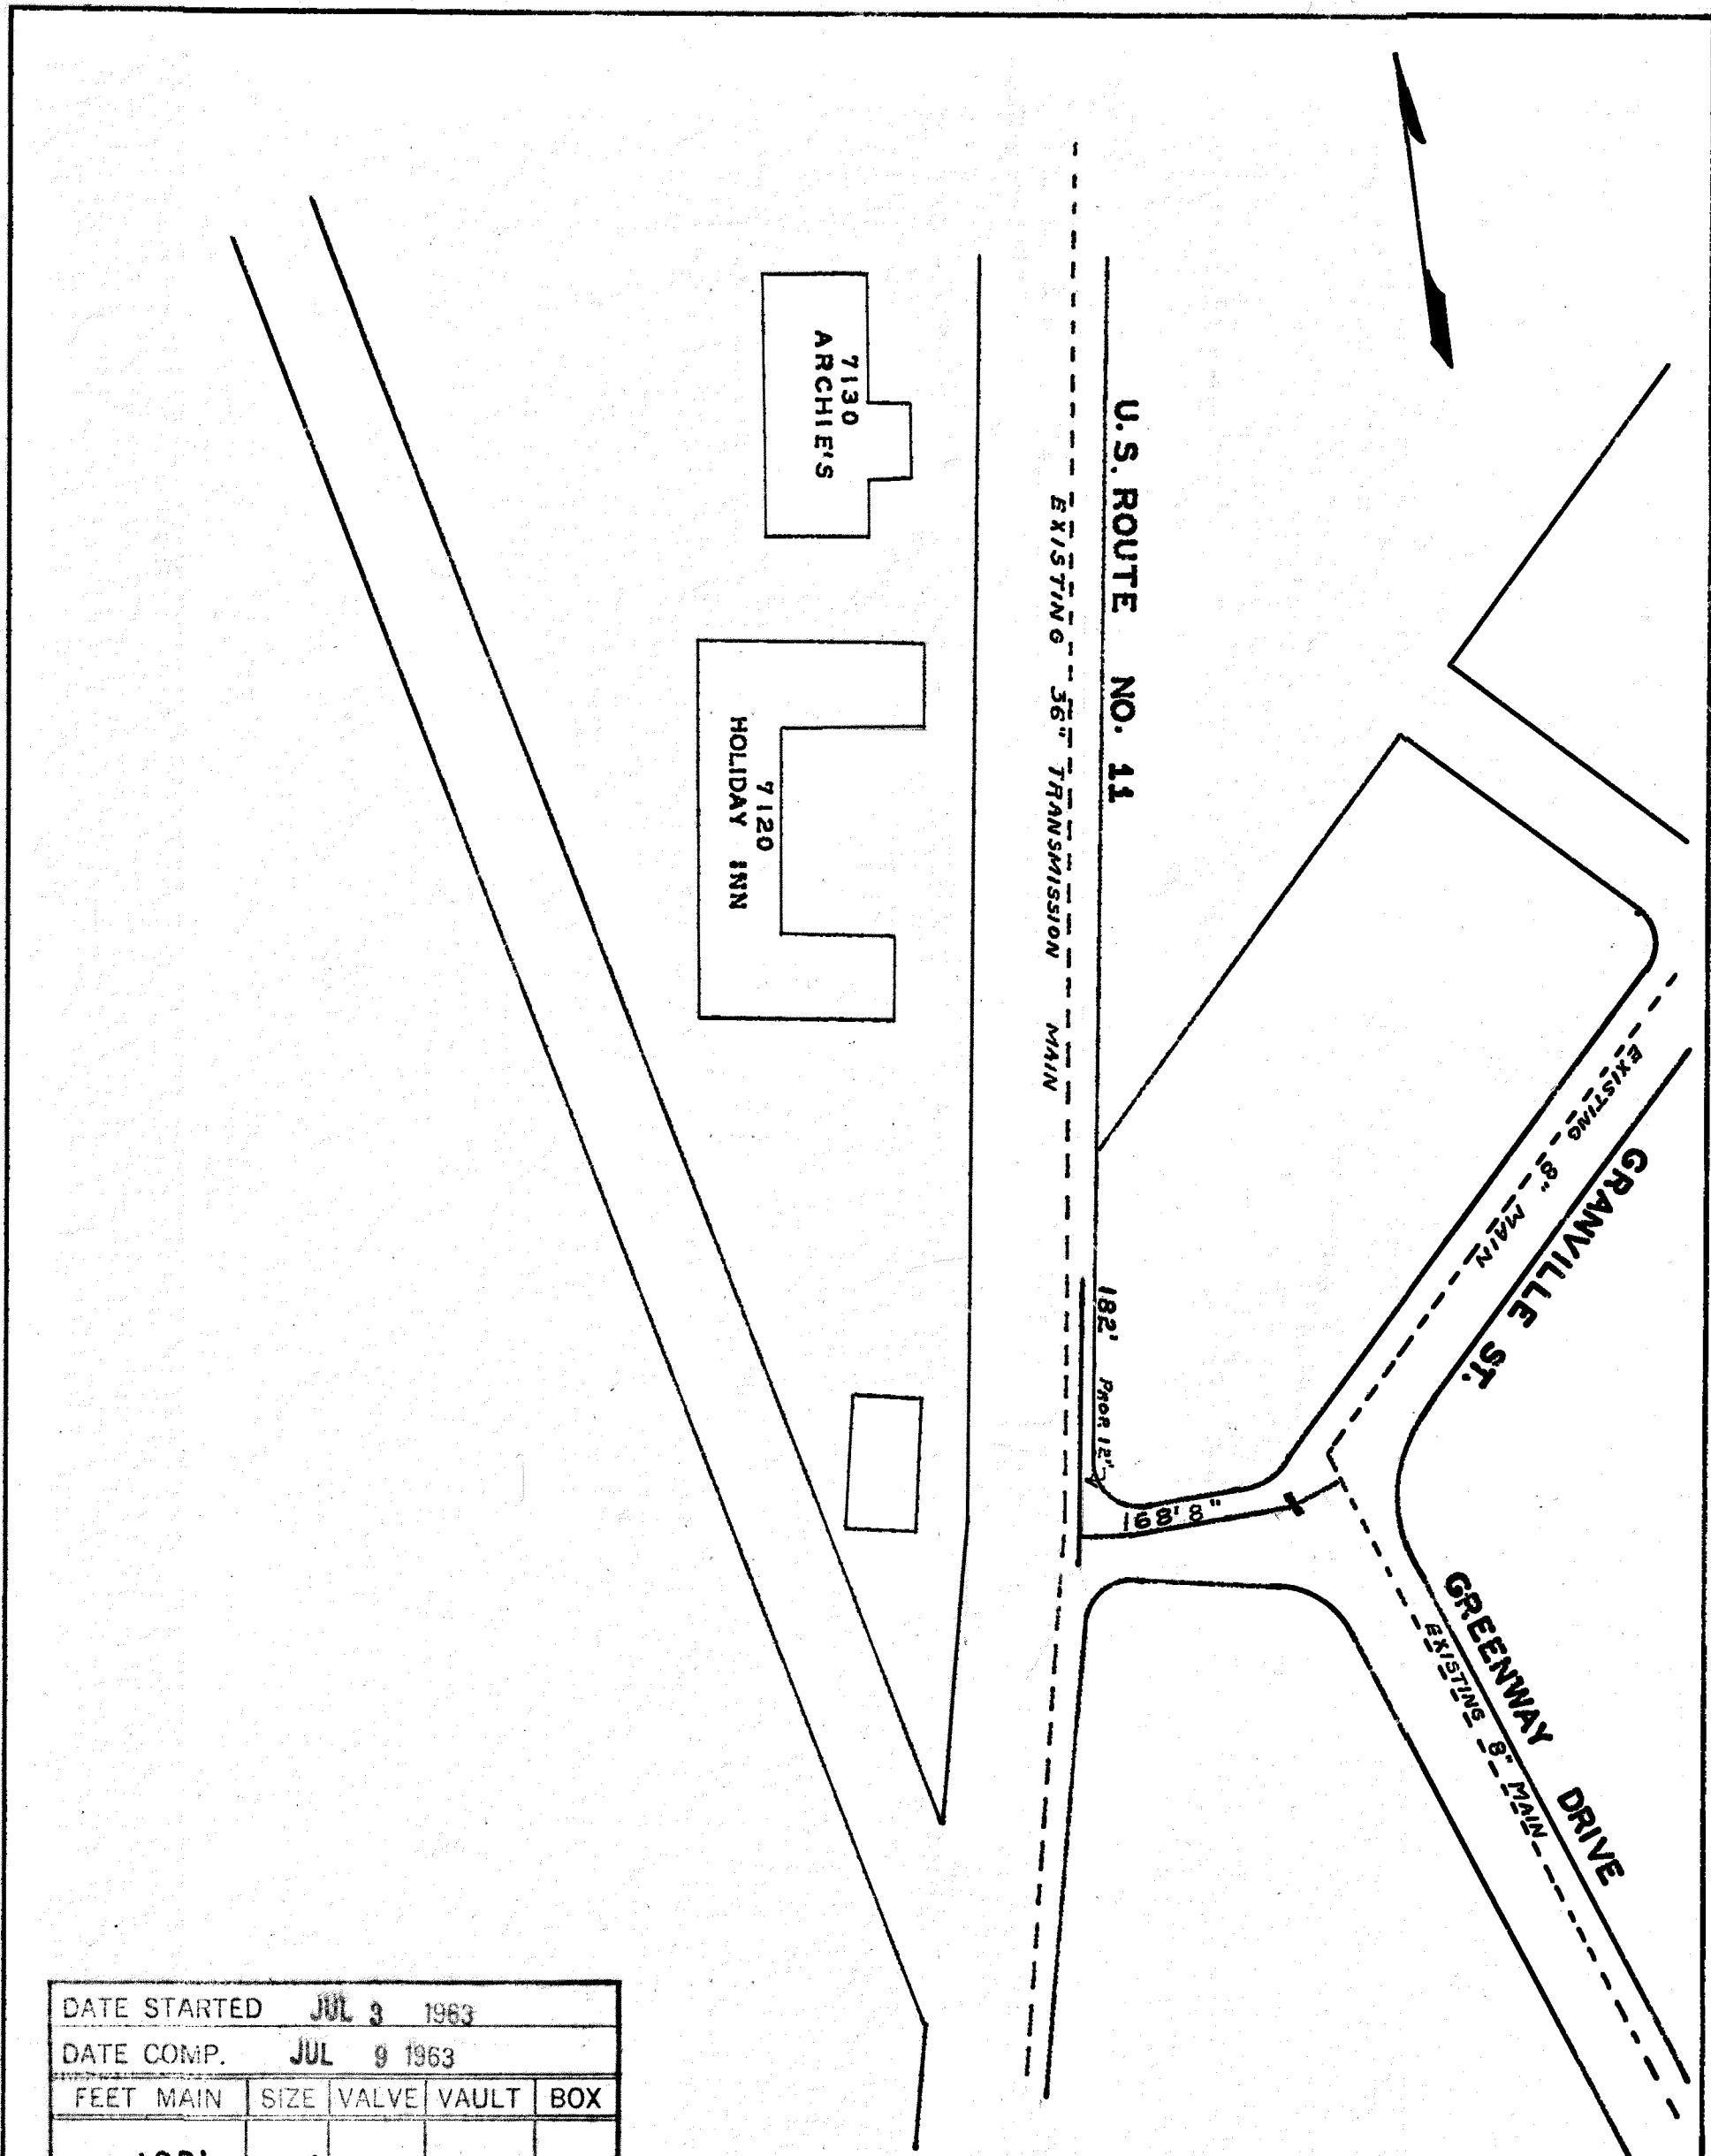

DATE STARTED JUL 3 1963				
DATE COMP. JUL 9 1963				
FEET MAIN	SIZE	VALVE	VAULT	BOX
182'	12"			
168'	8"		1	
F. H. COMP.				
F. H. STUB ONLY				
SERV. INS. BY:				
MAINS INS. BY: J. P. TURNER & Bros				
NO. 3/4" SERV. INS.				
CITY OR CO. COUNTY				
DEPT. INSP. L. E. TRENT				

WATER DEPARTMENT
CITY OF ROANOKE, VA.
U.S. ROUTE NO. 11

SCALE- 1"=100'
DRAWN BY E.L.A. FEBRUARY, 20, 1963