
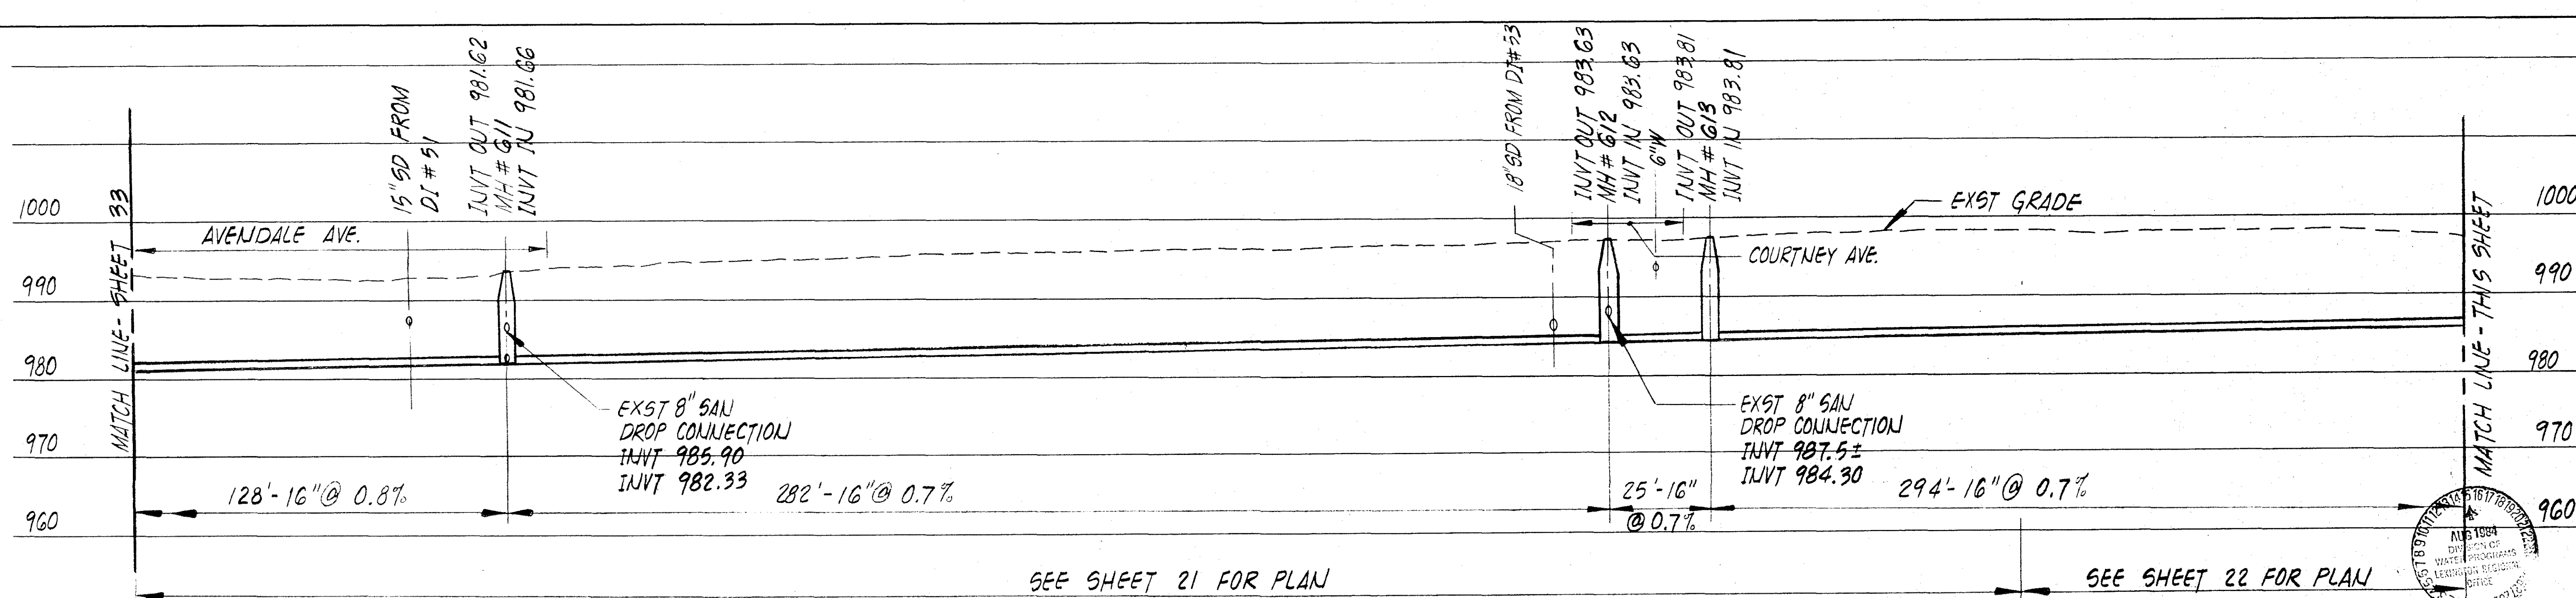


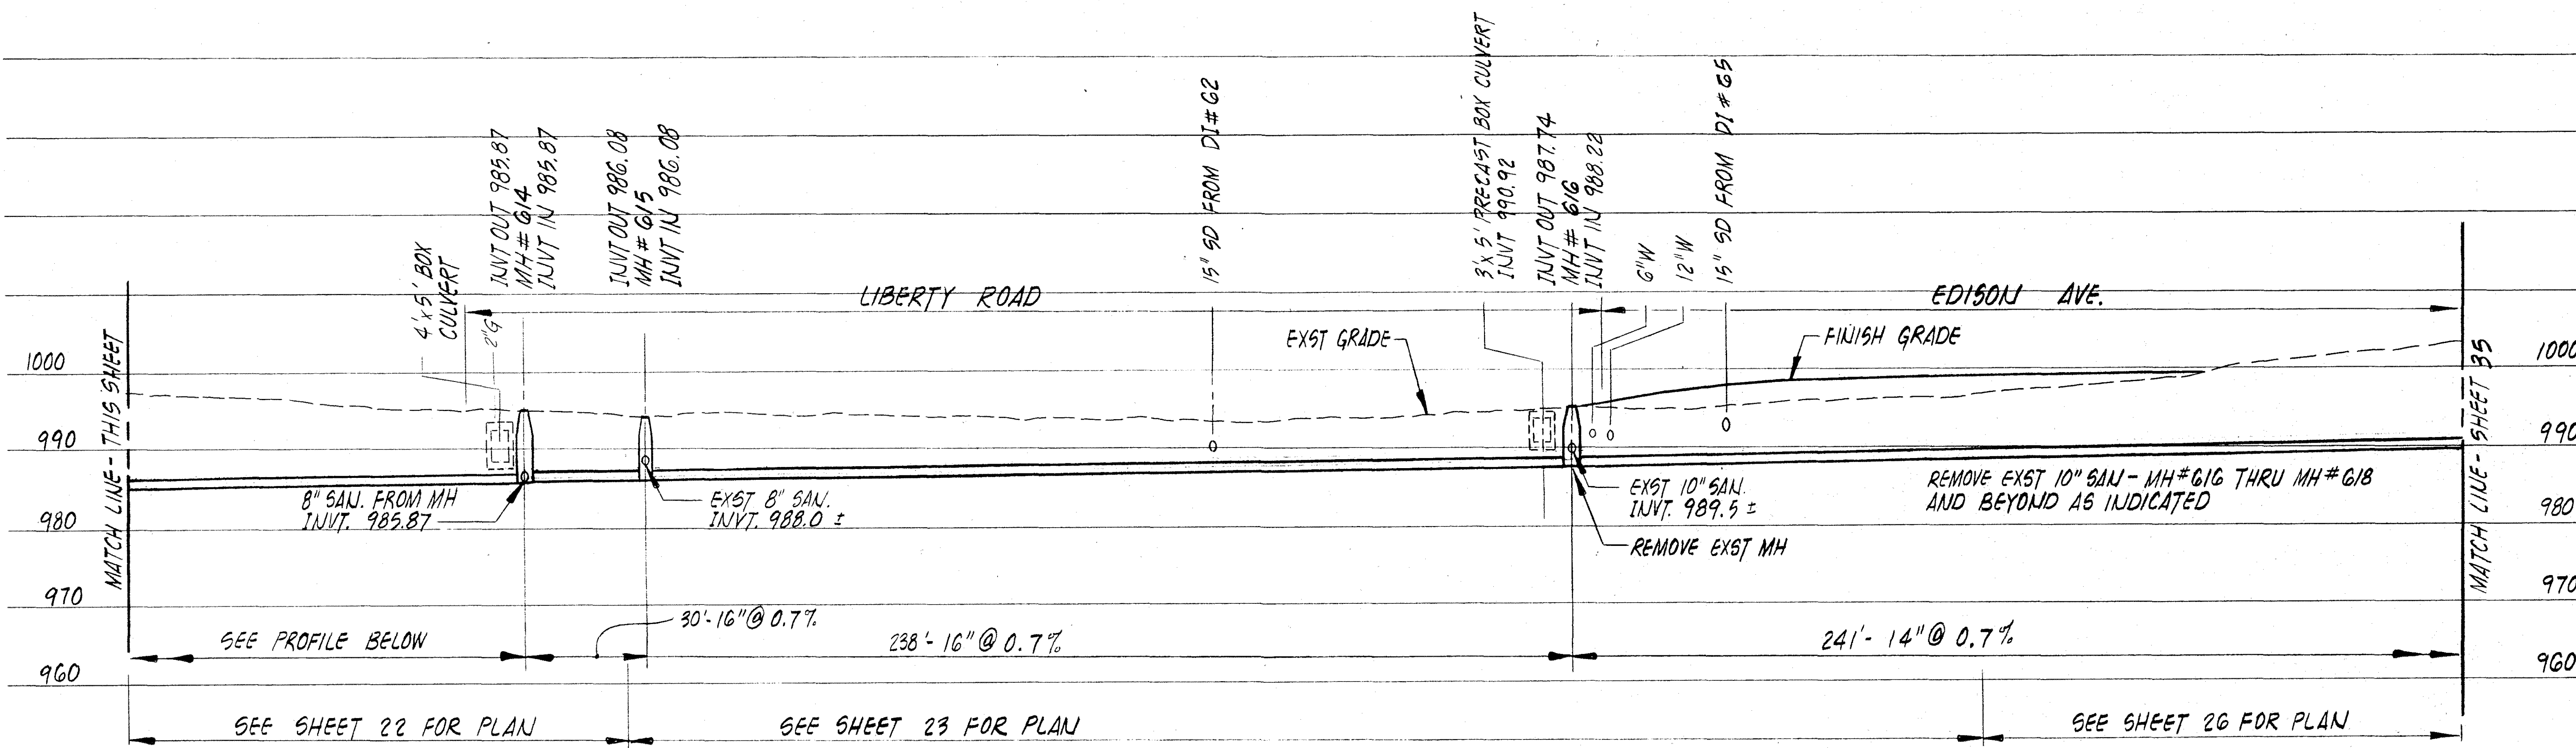

 Mattern & Craig CONSULTING ENGINEERS SUITE 401 707 S. JEFFERSON STREET ROANOKE, VIRGINIA 24001 TEL: 348-9440	DESIGNED:	CAT		REVISION	DATE	DESCRIPTION	BY	APP	DATE JULY 1983 COMM. 428	WILLIAMSON ROAD STORM DRAIN - PHASE 1 CONTRACT I ROANOKE, VIRGINIA SANITARY SEWER PROFILES	SHEET 34	
	CHECKED:	<i>[Signature]</i>										
	APPROVED:	<i>[Signature]</i>										