




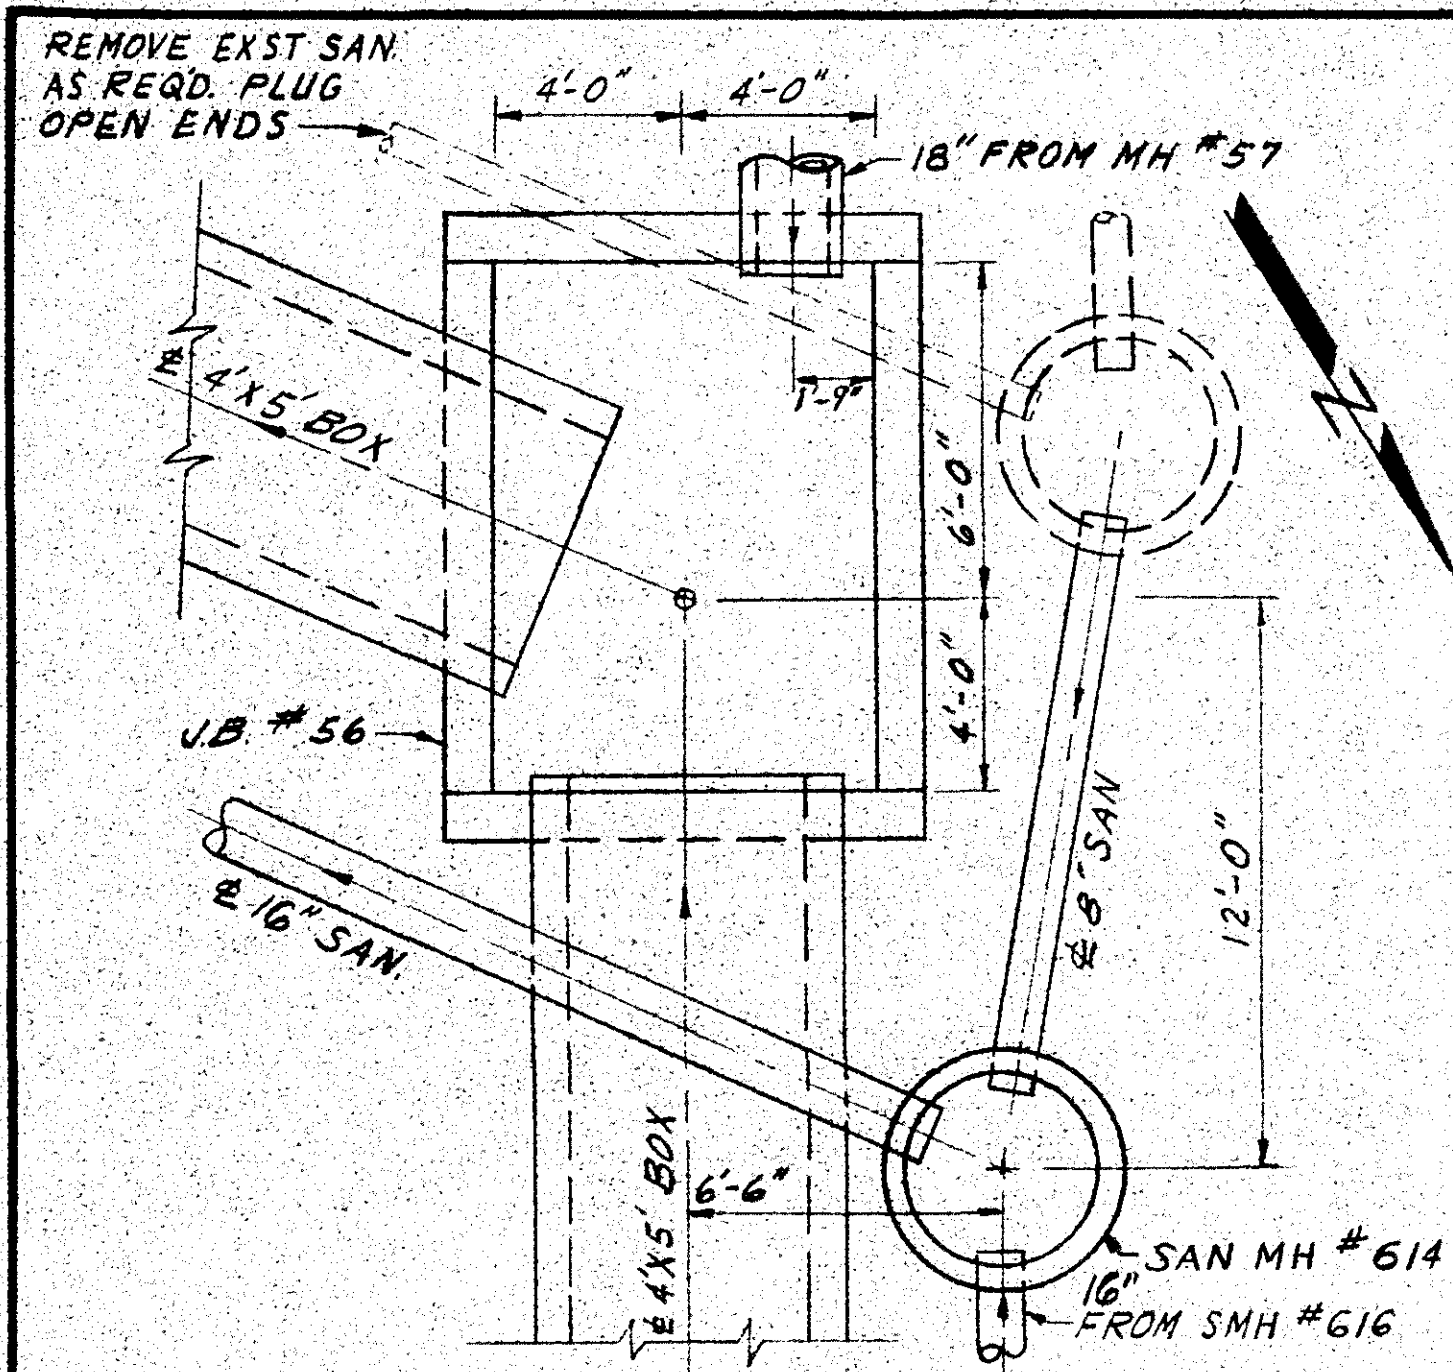


SANITARY MANHOLE #614

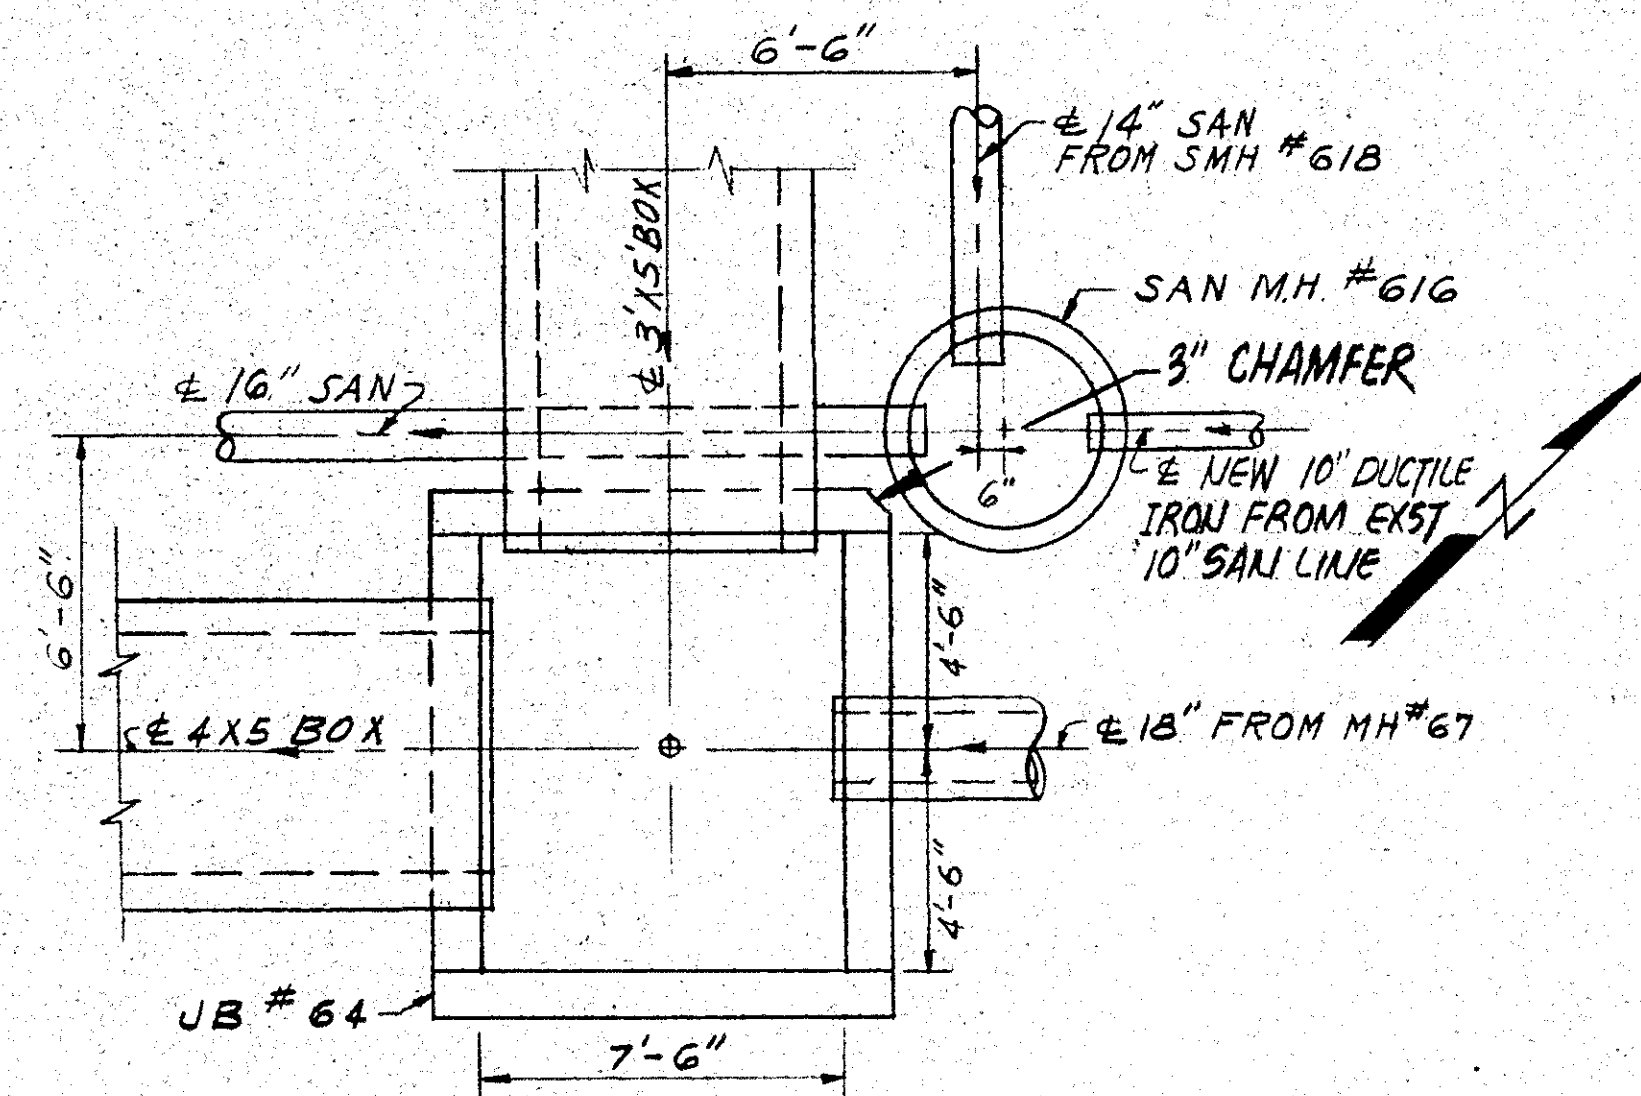


SANITARY MANHOLE #616

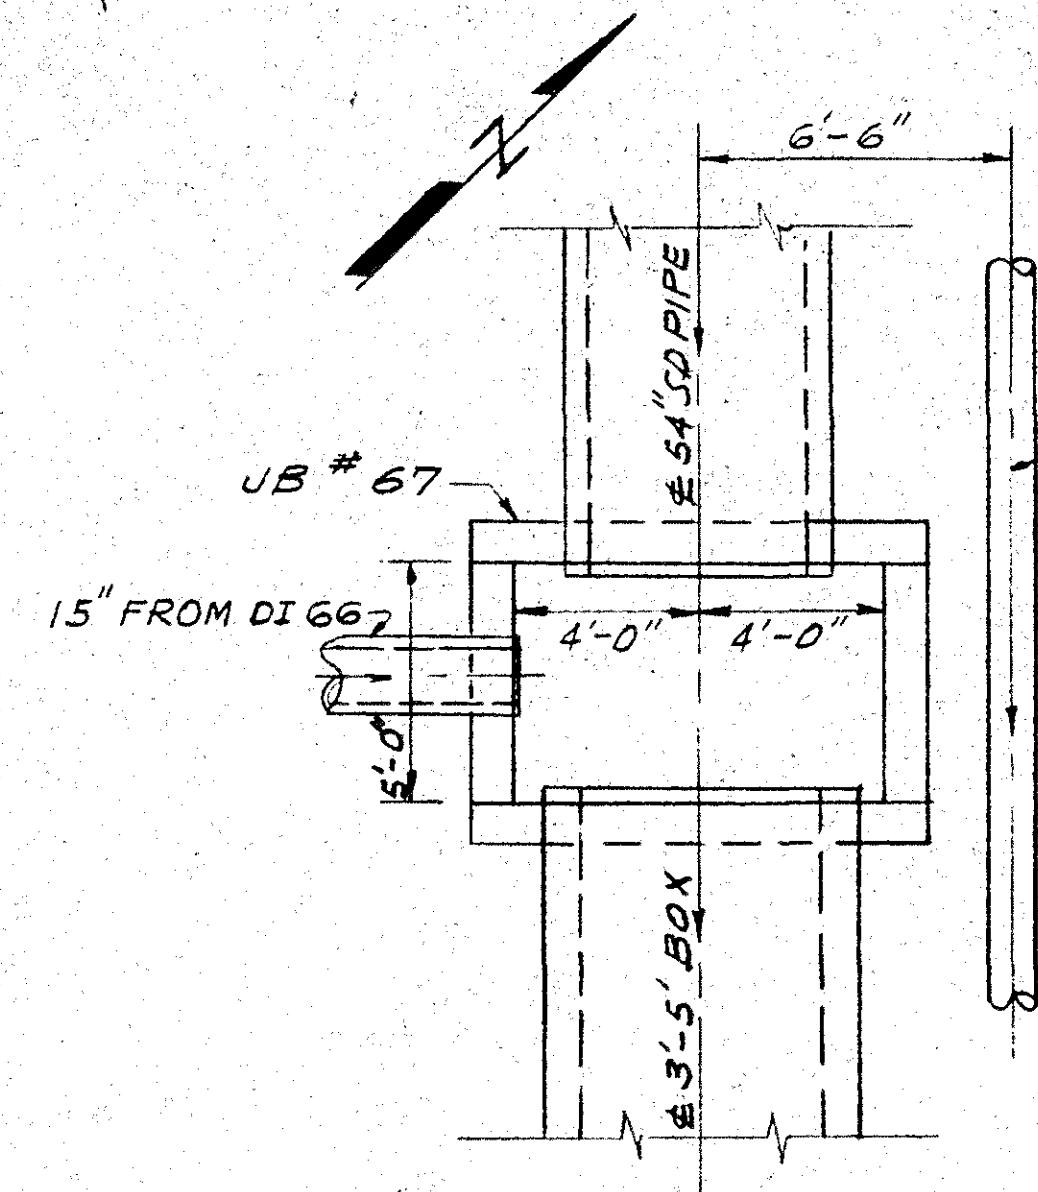


SANITARY SEWER LINE

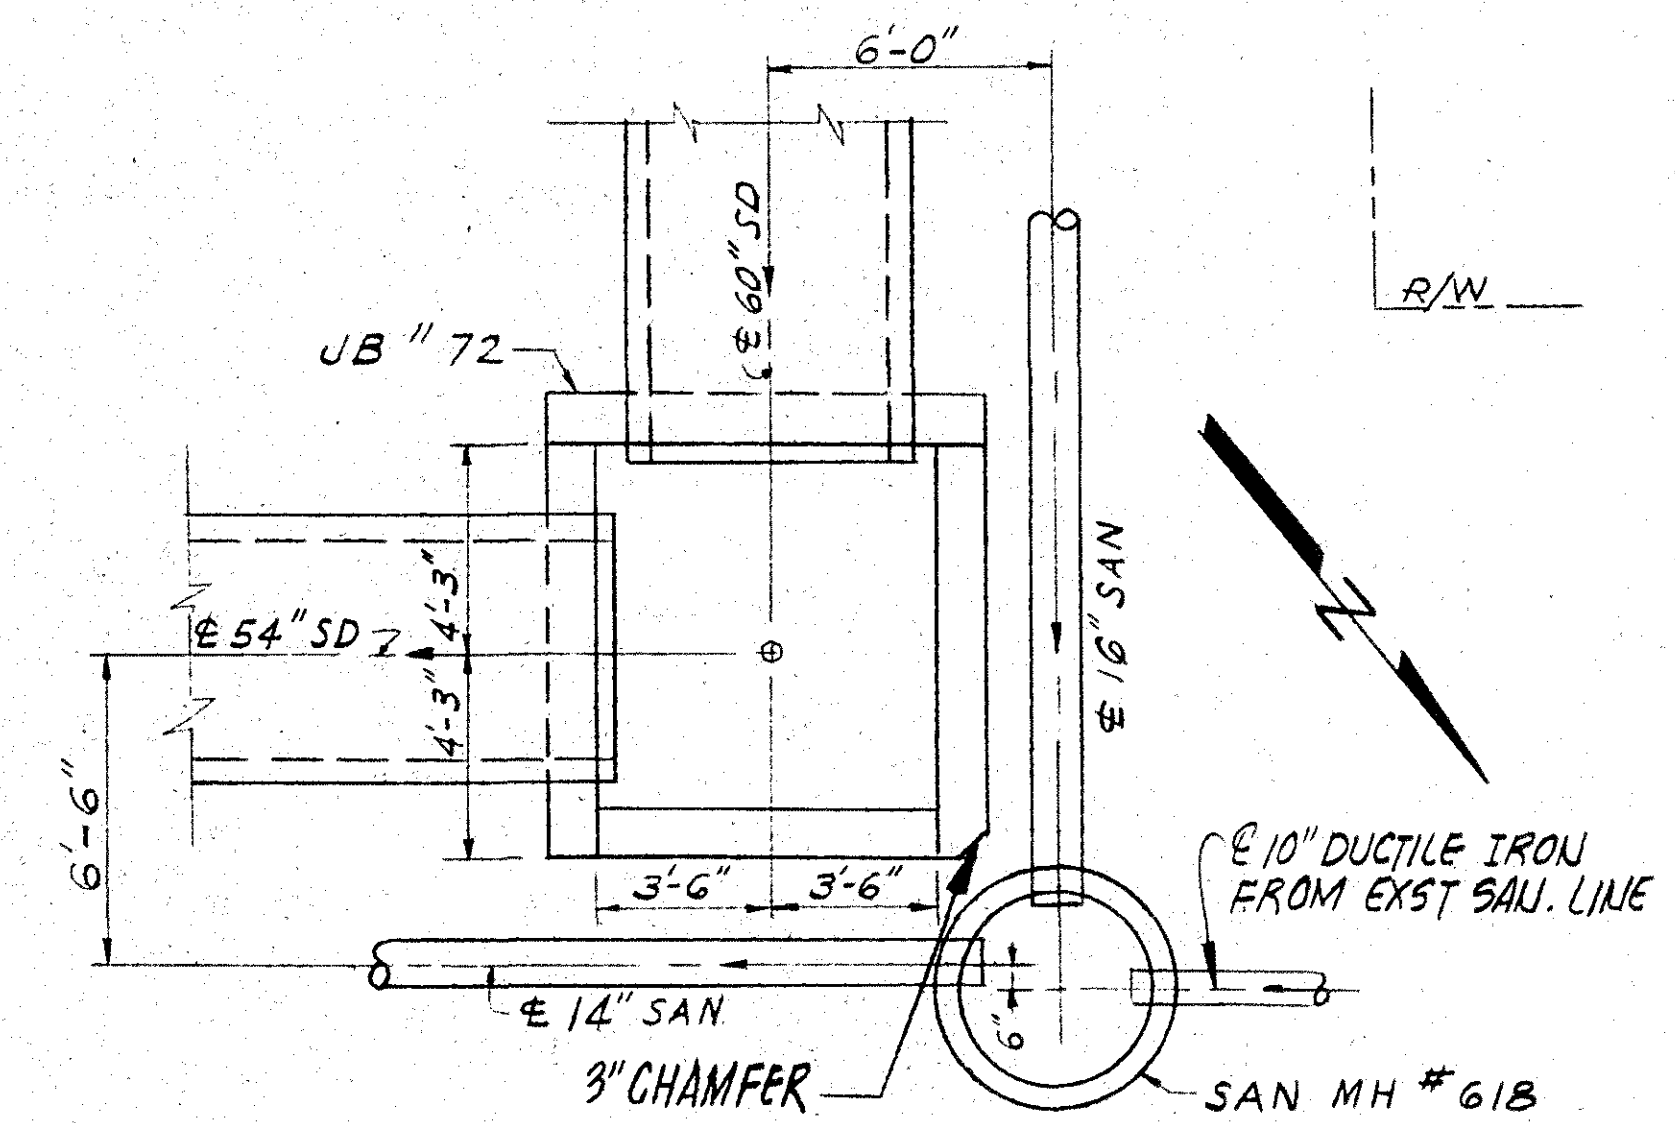


SANITARY MANHOLE #618

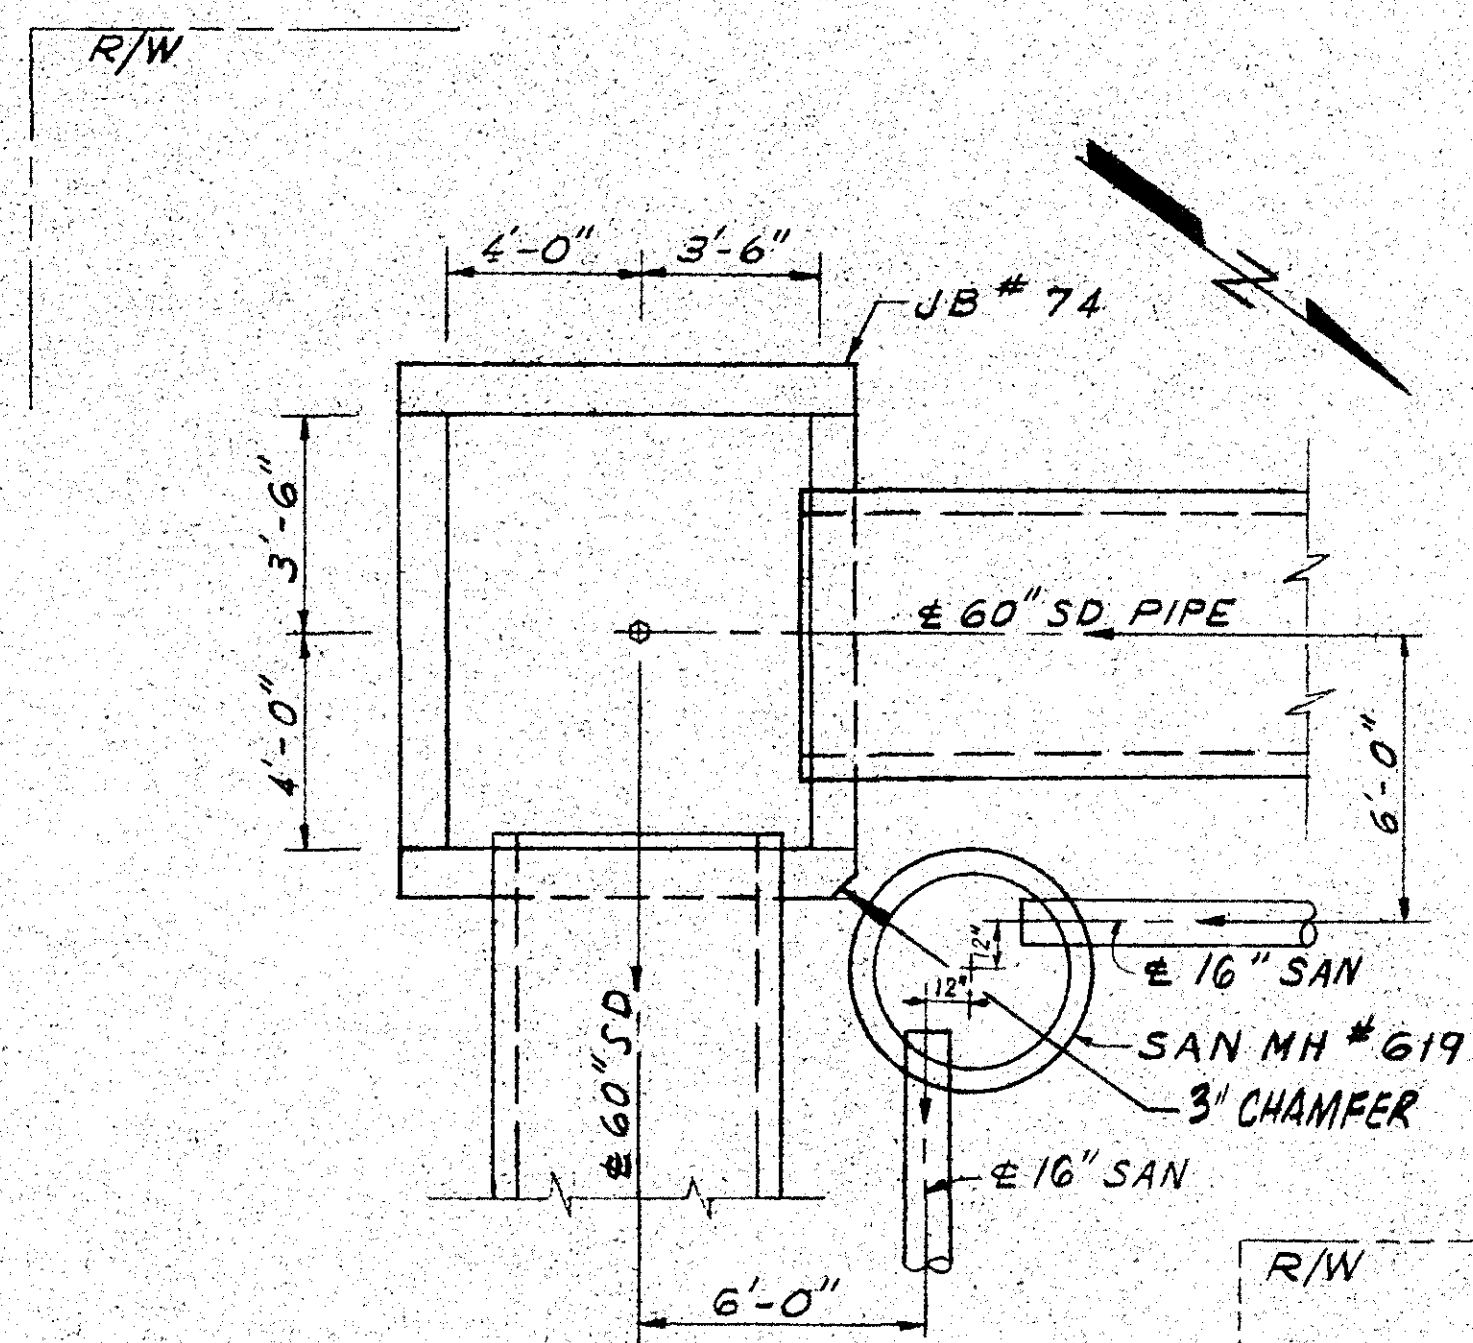


SANITARY MANHOLE #619

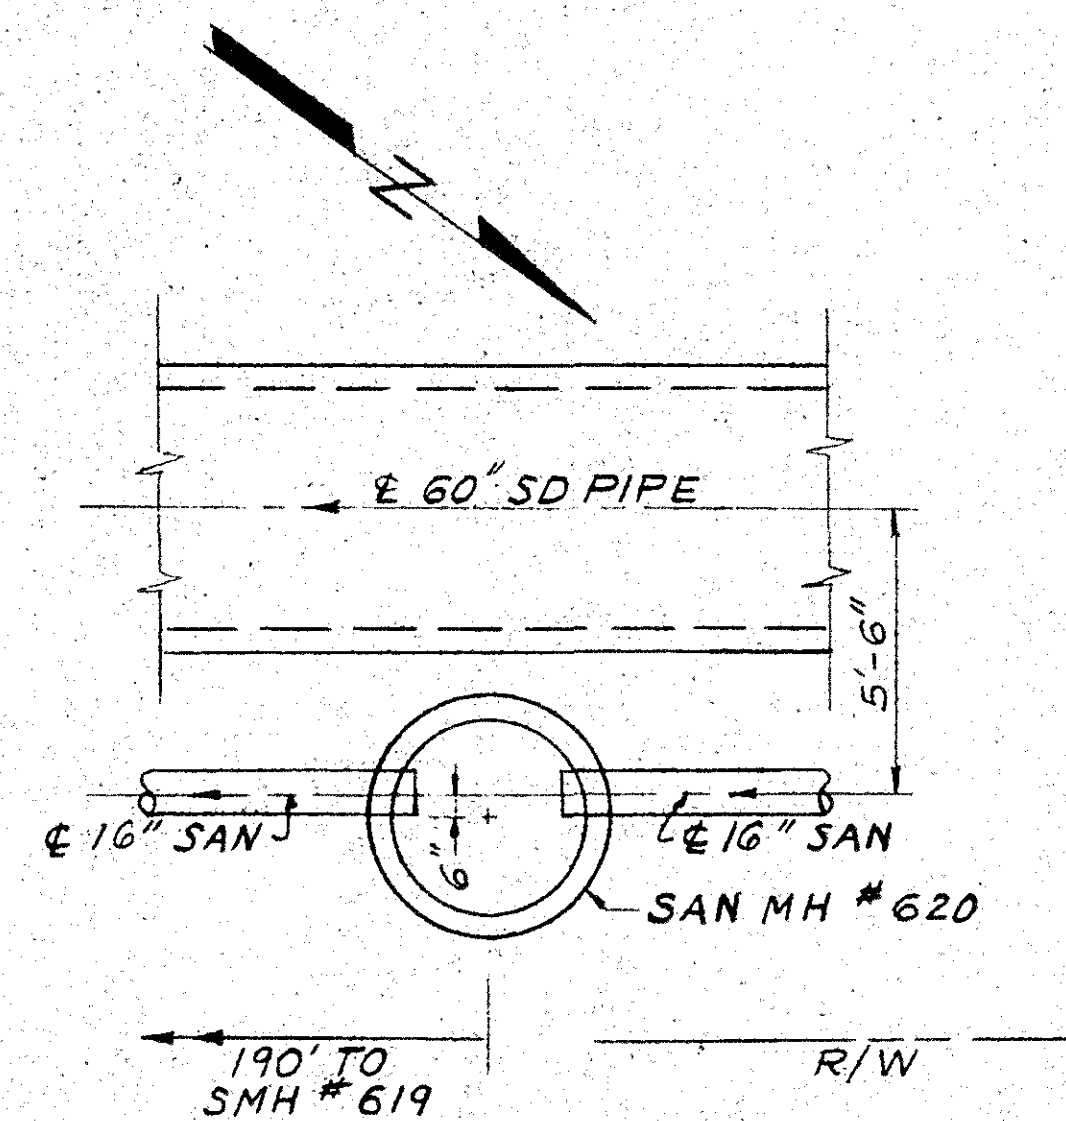

SANITARY MANHOLE #620

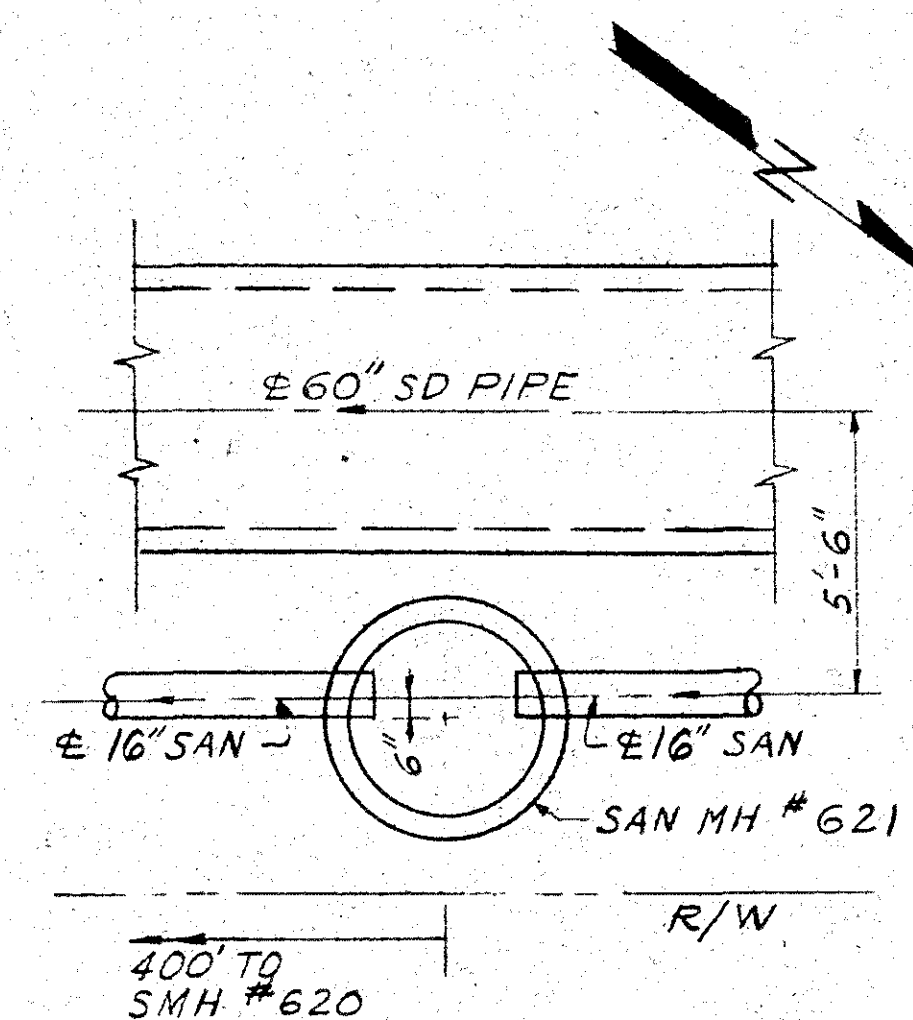

SANITARY MANHOLE #621

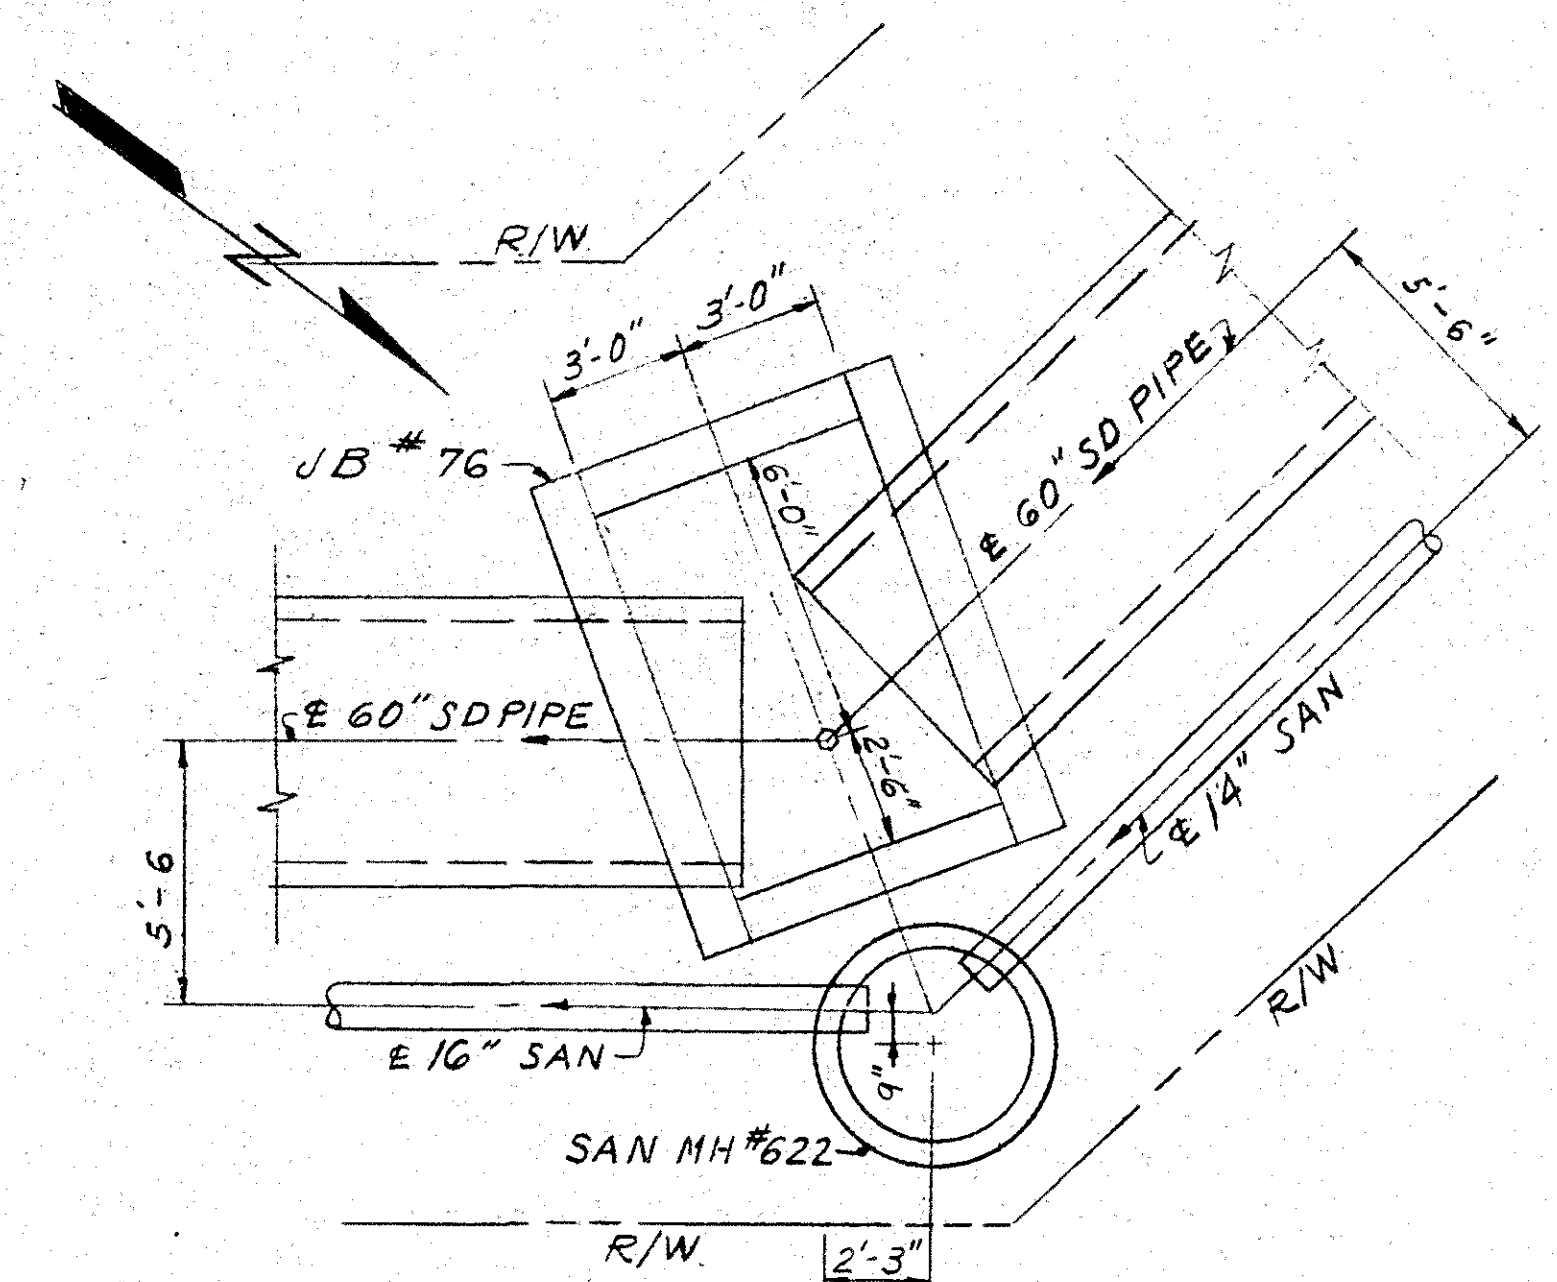

SANITARY MANHOLE #622