
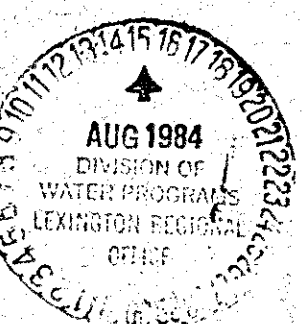
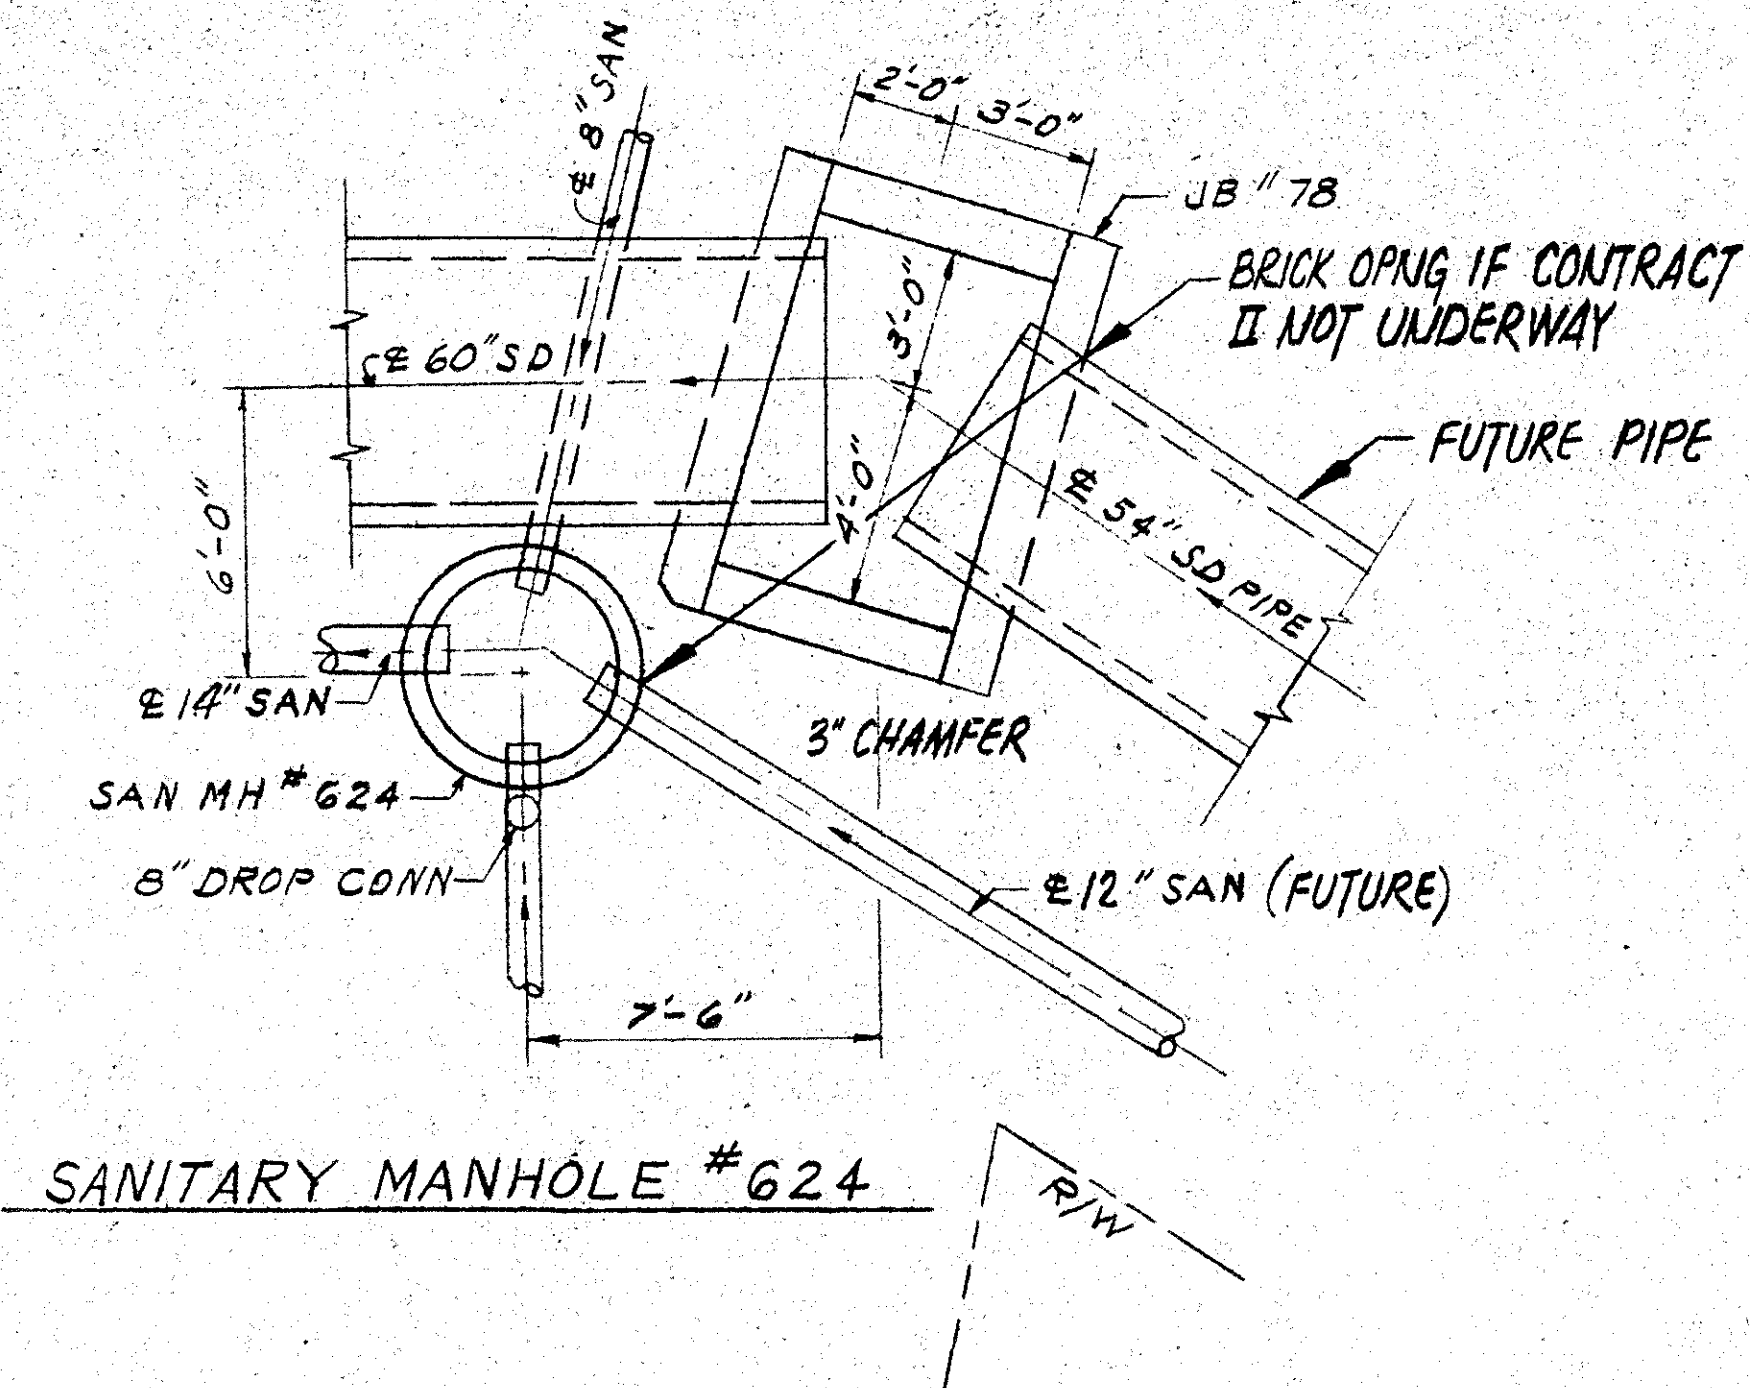


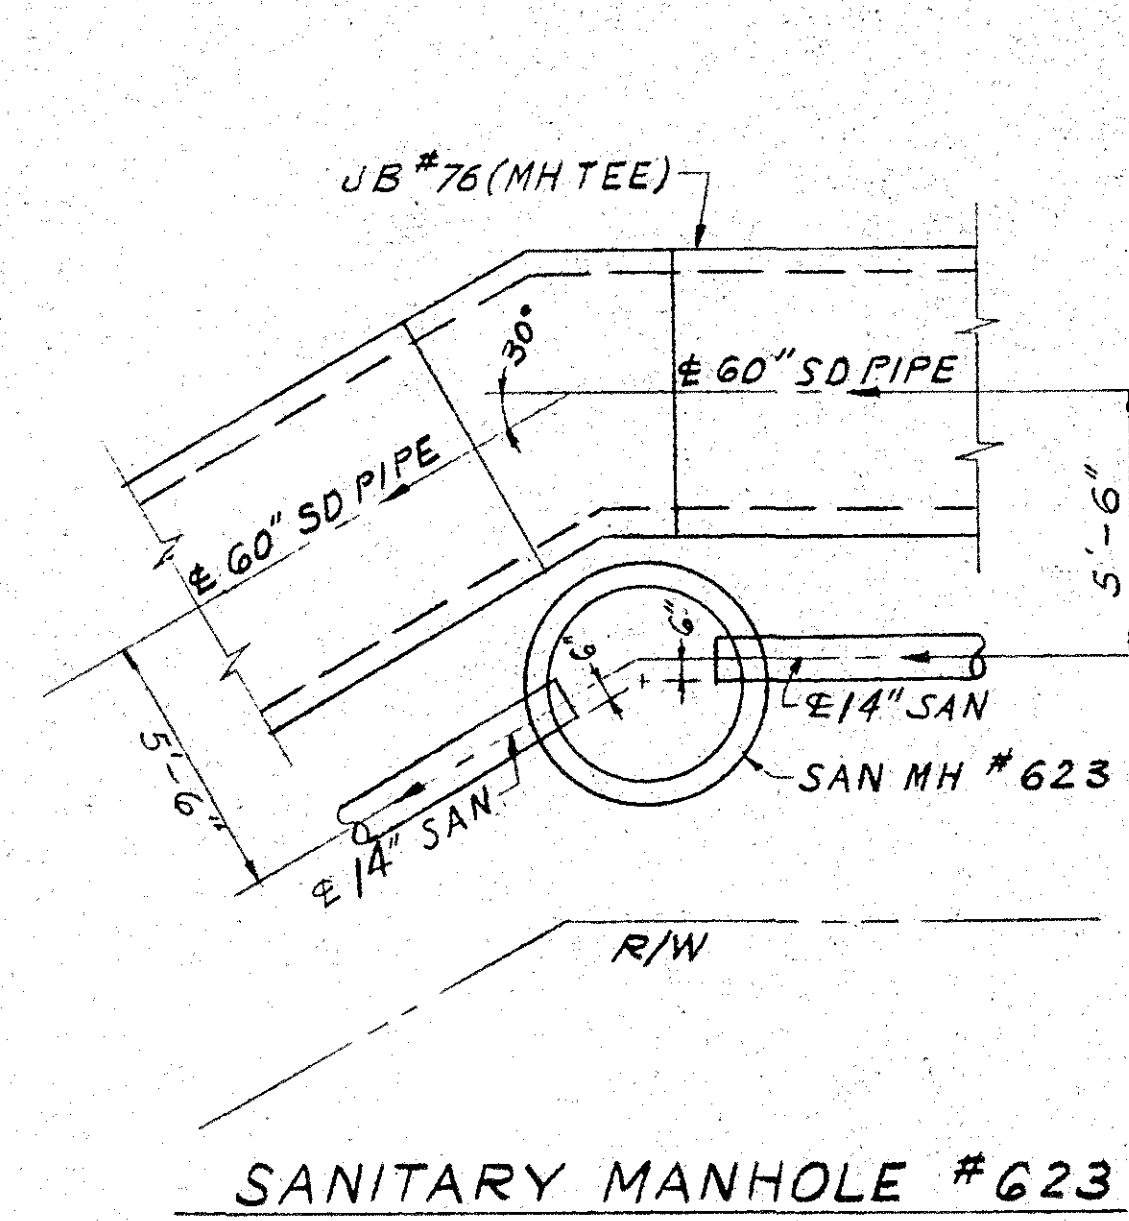

REVISION	DATE	DESCRIPTION	BY	APP