


MERIDIAN OF DEANWOOD

TERRACE MAP


D.B. 474 PG. 233

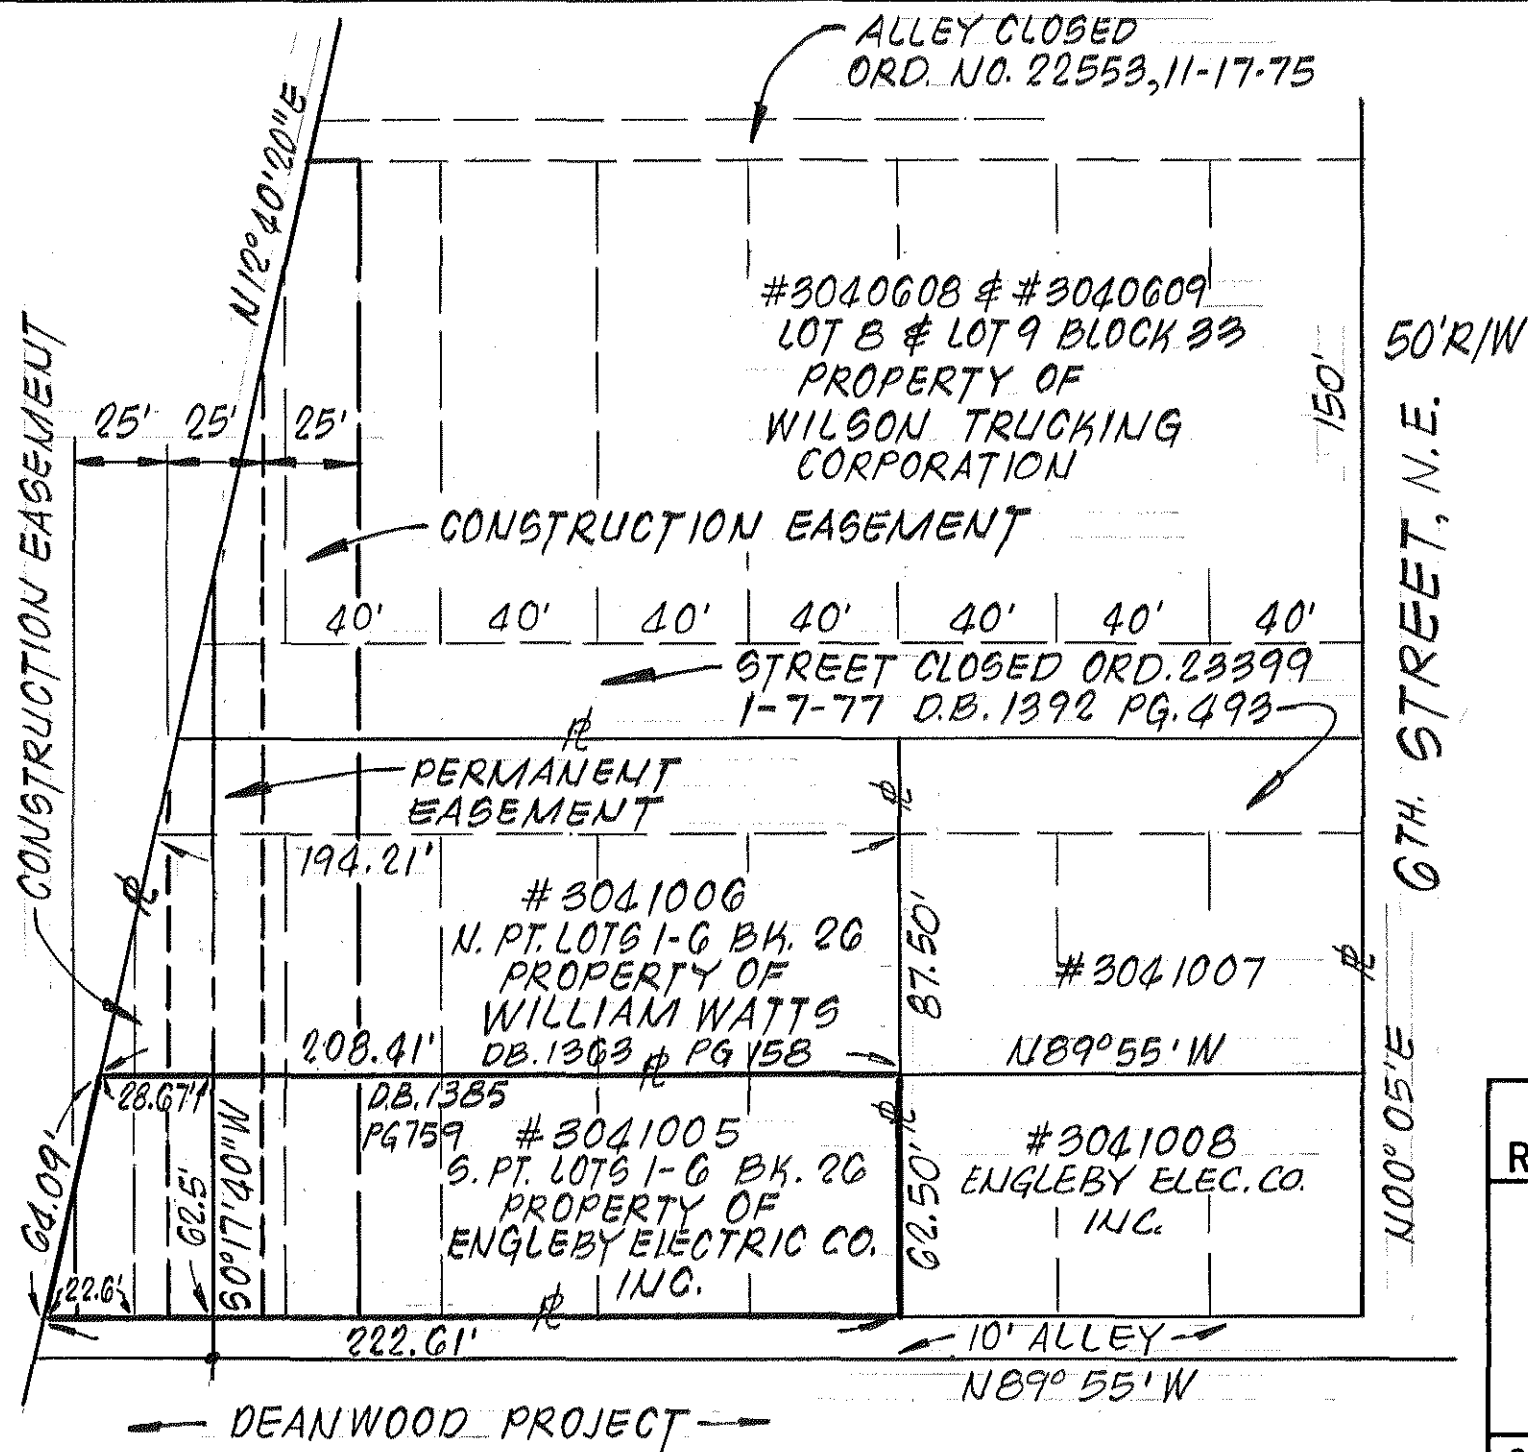

GUFFEY, HUBBELL, McGhee, P.C.
Certified Land Surveyors
Salem, Virginia

BLOCK 26 & 33
DEANWOOD TERRACE

REF. SHEET 9 CONSTRUCTION PLANS
WILLIAMSON ROAD STORM DRAIN PROJECT
CONTRACT 1
3 SQ. FT. TOTAL PERMANENT EASEMENT
7 SQ. FT. TOTAL CONSTRUCTION EASEMENT

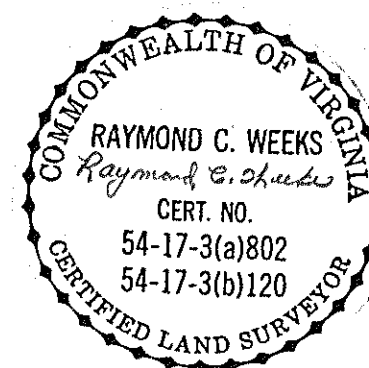

ROANOKE OFFICE OF CITY ENGINEER VIRGINIA

PLAT SHOWING
SANITARY SEWER & STORM DRAINAGE EASEMENT
BEING GRANTED TO
CITY OF ROANOKE, VIRGINIA
BY
ENGLEBY ELECTRIC COMPANY INC.

SCALE	1" = 50'
DATE	29 JUNE 1983
FIELD BK.	
PLAN NO.	5825-I-D

APPROVED: Richard D. S. O.
CITY ENGINEER

APPROVED: