



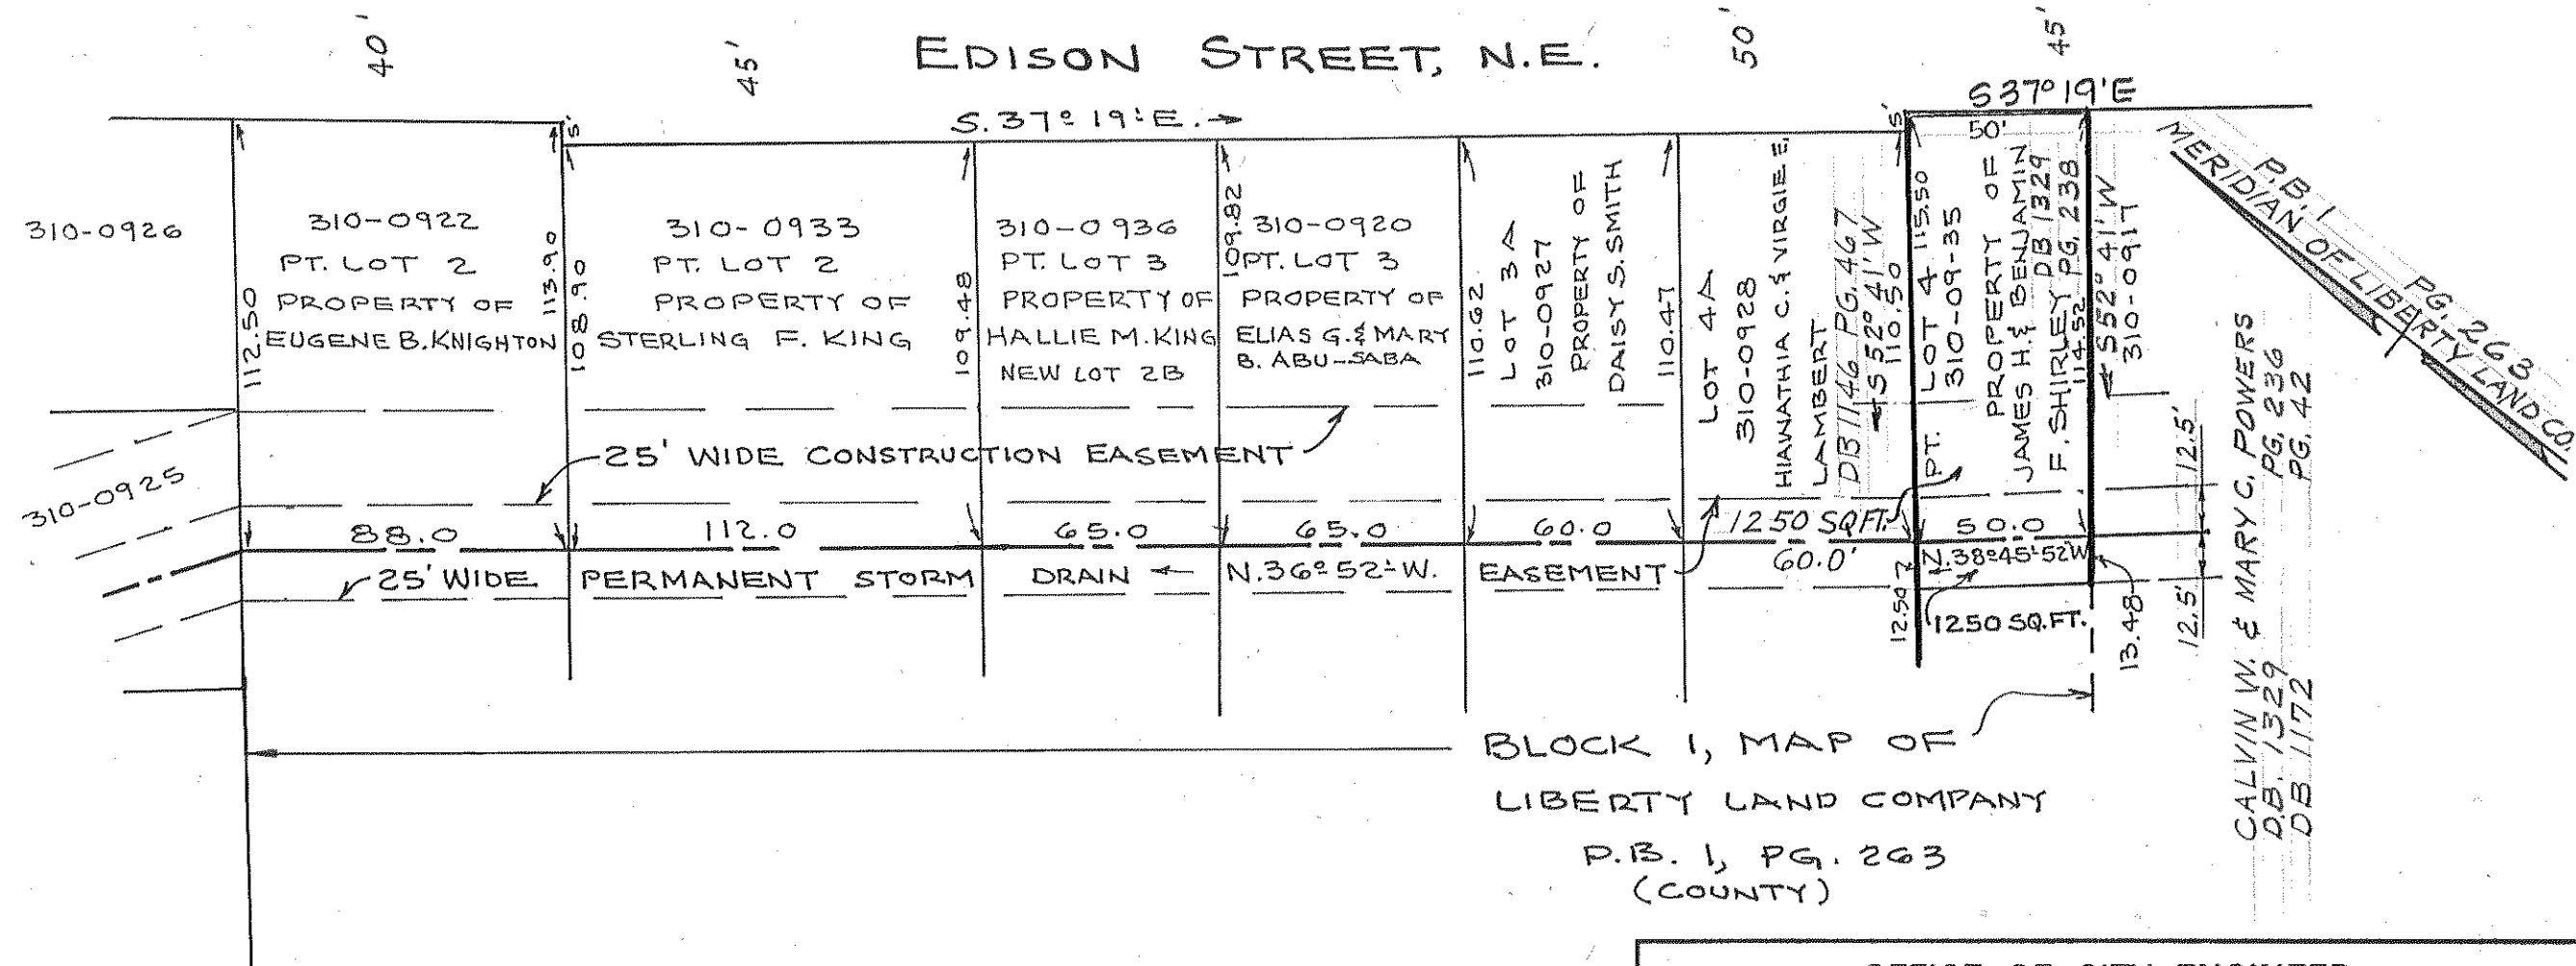

EASTER 138M51882

REF. SHEET 27 CONSTRUCTION PLANS
 WILLIAMSON ROAD STORM DRAIN PROJECT
 CONTRACT I
 1250 SQ. FT. TOTAL PERMANENT EASEMENT
 1250 SQ. FT. TOTAL CONSTRUCTION EASEMENT

GUFFEY, HUBBELL, MCGHEE, P.C.
 Certified Land Surveyors
 Salem, Virginia

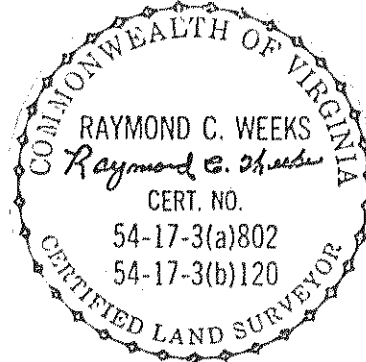

BLOCK 1, MAP OF
 LIBERTY LAND COMPANY
 P.B. 1, PG. 263
 (COUNTY)

OFFICE OF CITY ENGINEER	
ROANOKE	VIRGINIA
PLAT SHOWING SANITARY SEWER & DRAINAGE EASEMENT BEING GRANTED TO CITY OF ROANOKE, VIRGINIA BY JAMES H. & BENJAMIN F. SHIRLEY	
SCALE 1" = 50'	APPROVED: <i>Richard B. Bruner</i> CITY ENGINEER
DATE JUNE 20, 1983	
FIELD BK.	
PLAN NO. 5825-I-FF	APPROVED: _____