

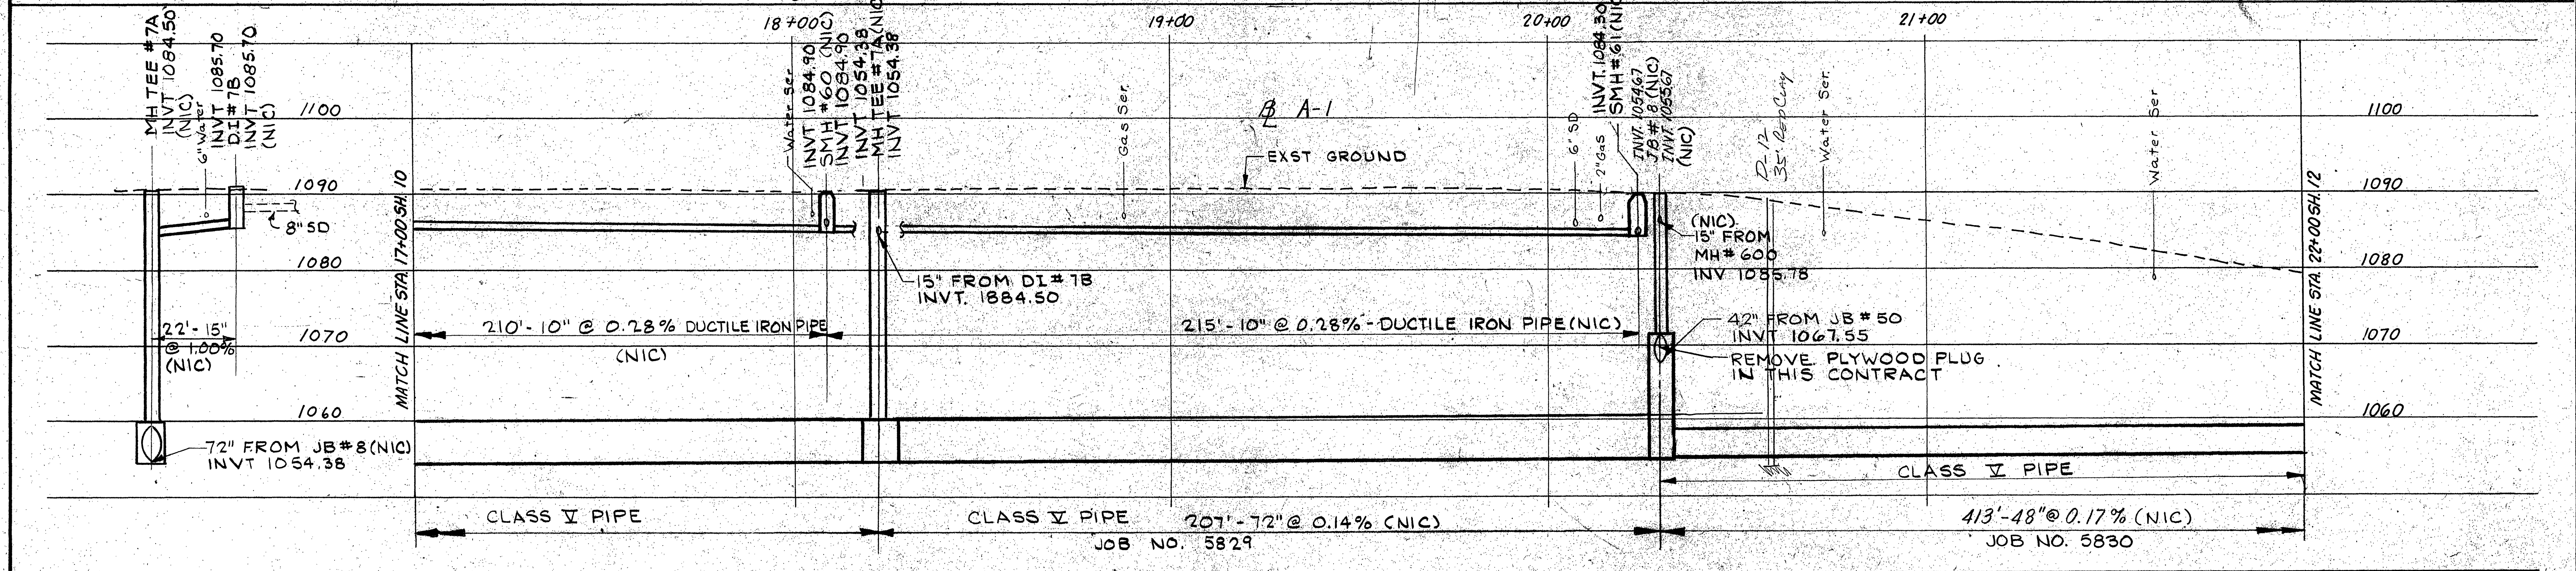


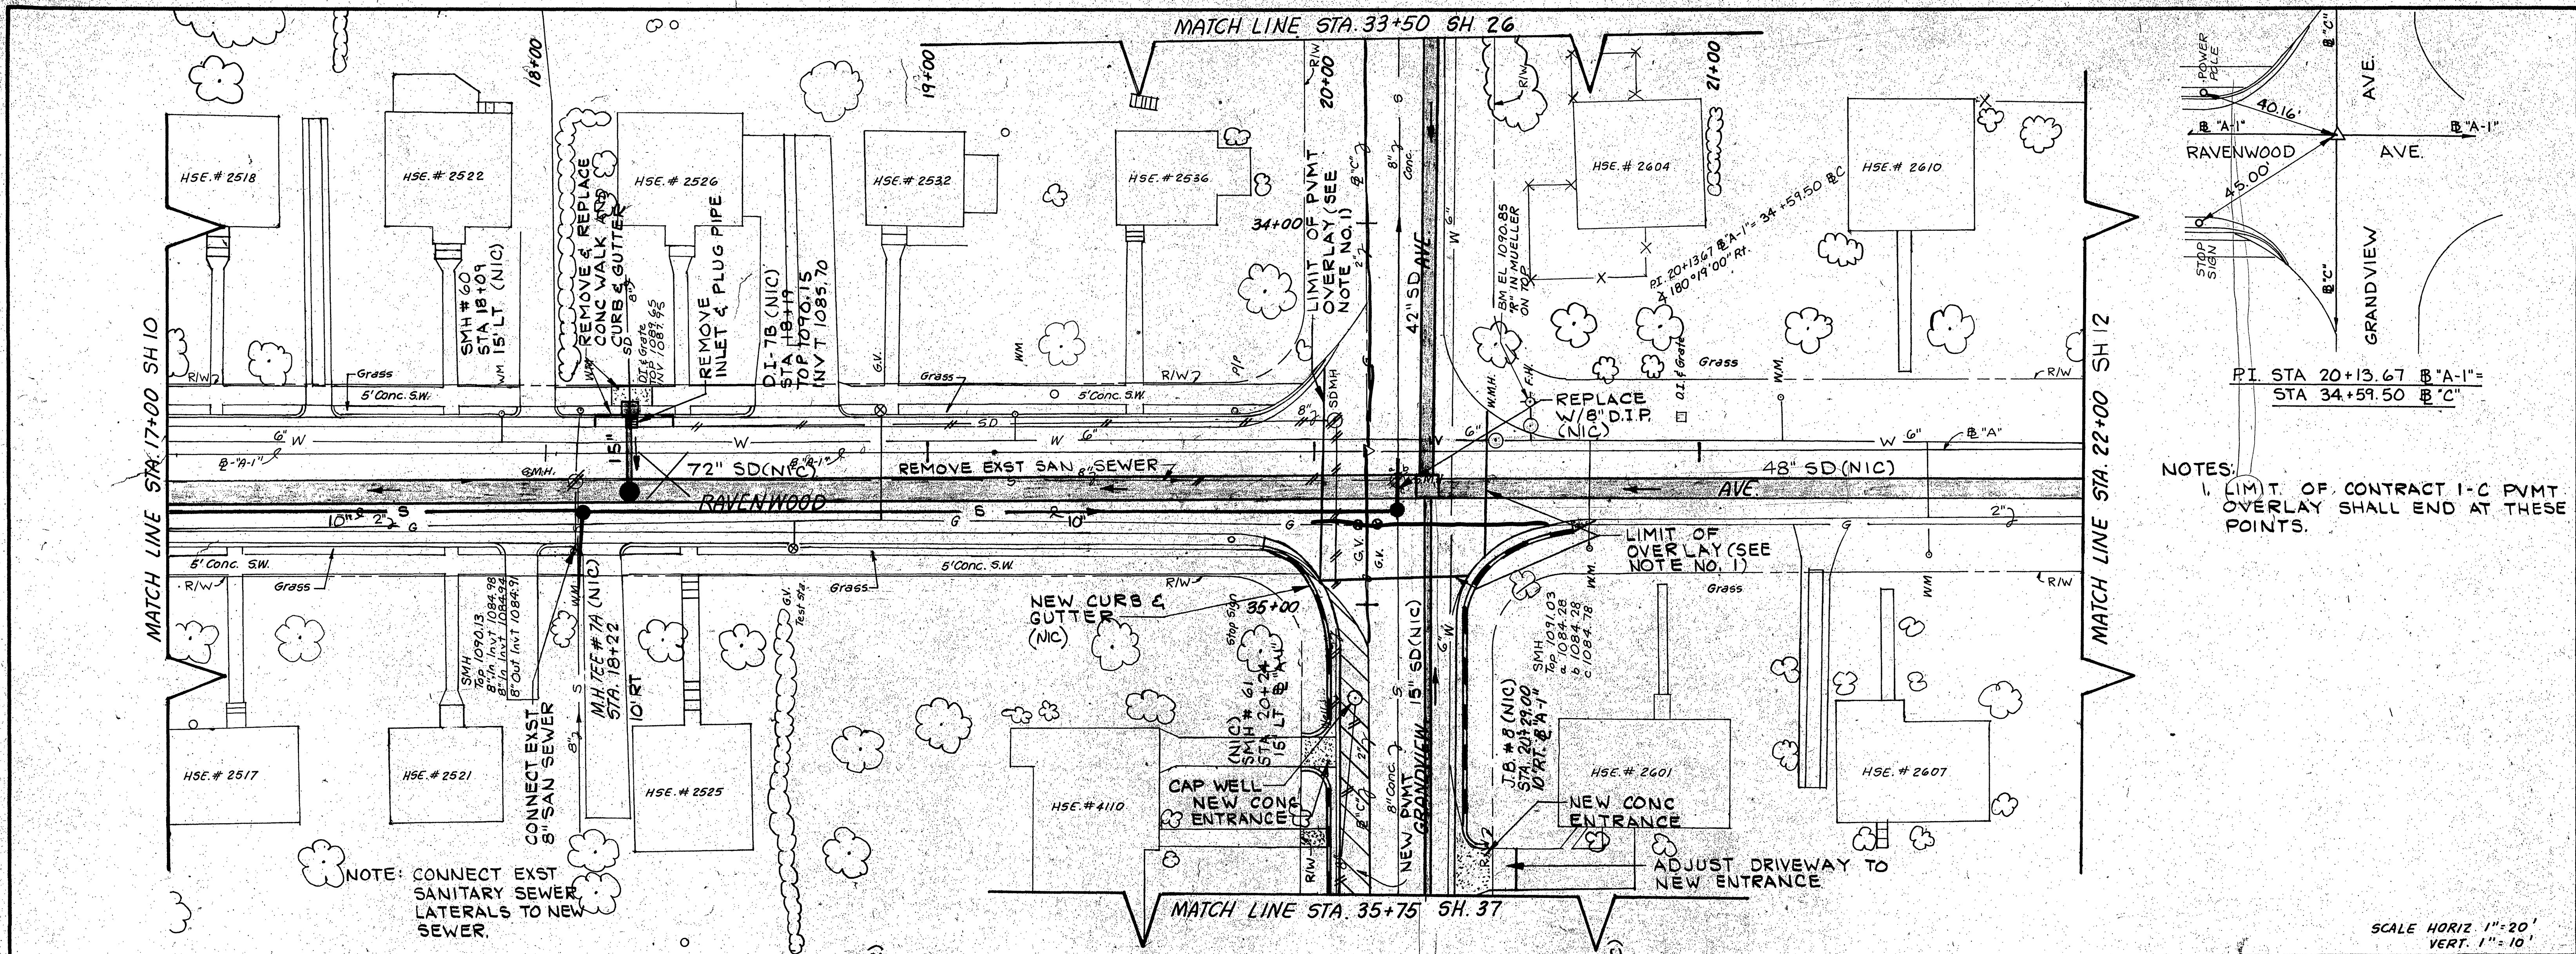

DESIGNED: JLJ / SWH
CHECKED: SWH
APPROVED: SWH

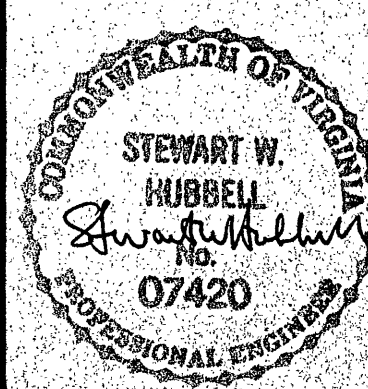

REVISION	DATE	DESCRIPTION	BY	APP.

DATE
JULY 1986
COMM.
582

WILLIAMSON ROAD STORM DRAIN - PHASE 2
CONTRACT I-C
ROANOKE, VIRGINIA
PLAN AND PROFILE

SHEET
11