
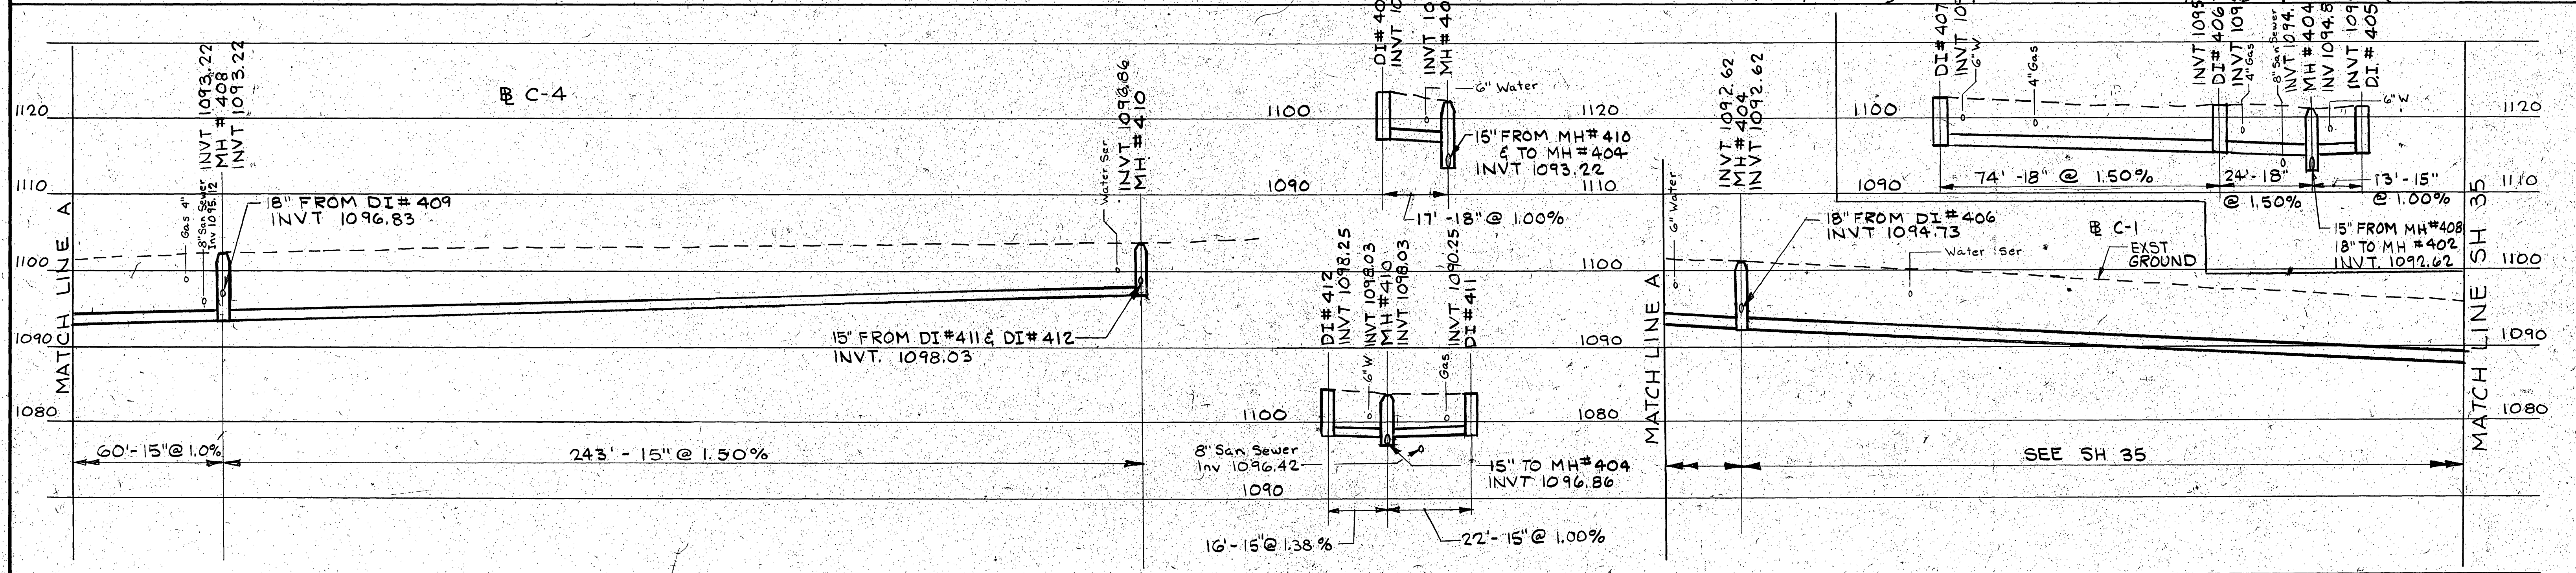


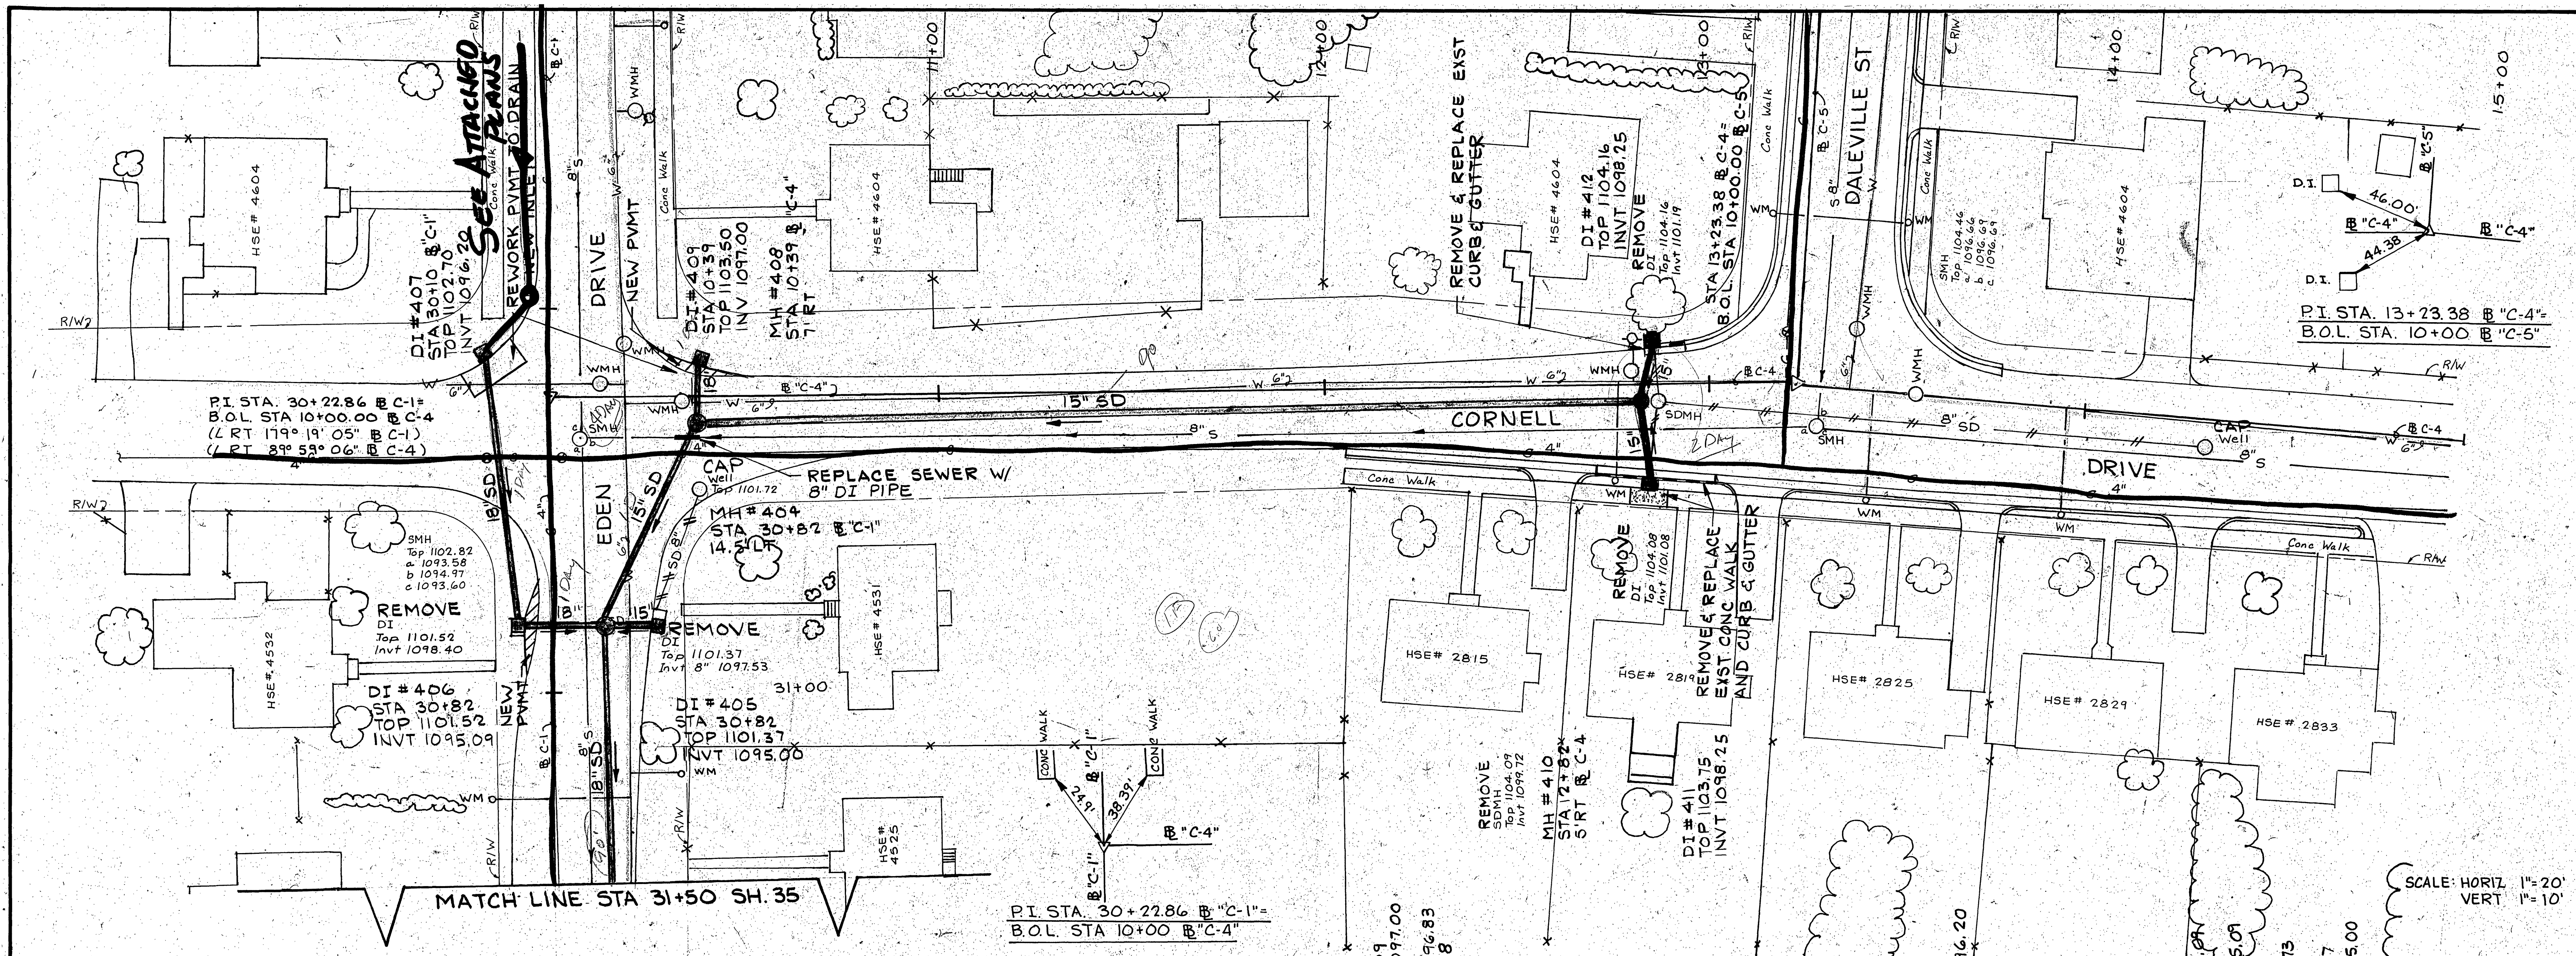

 SUITE 401, 707 S. JEFFERSON STREET, ROANOKE, VIRGINIA 24011, (703) 345-9342	DESIGNED:	JLJ / SWH		REVISION	DATE	DESCRIPTION	BY	APP	DATE JULY 1986 COMM. 582	WILLIAMSON ROAD STORM DRAIN - PHASE 2 CONTRACT I-C ROANOKE, VIRGINIA	SHEET 36	
	CHECKED:	SWH										
	APPROVED:	SWH										
	PLAN AND PROFILE											