



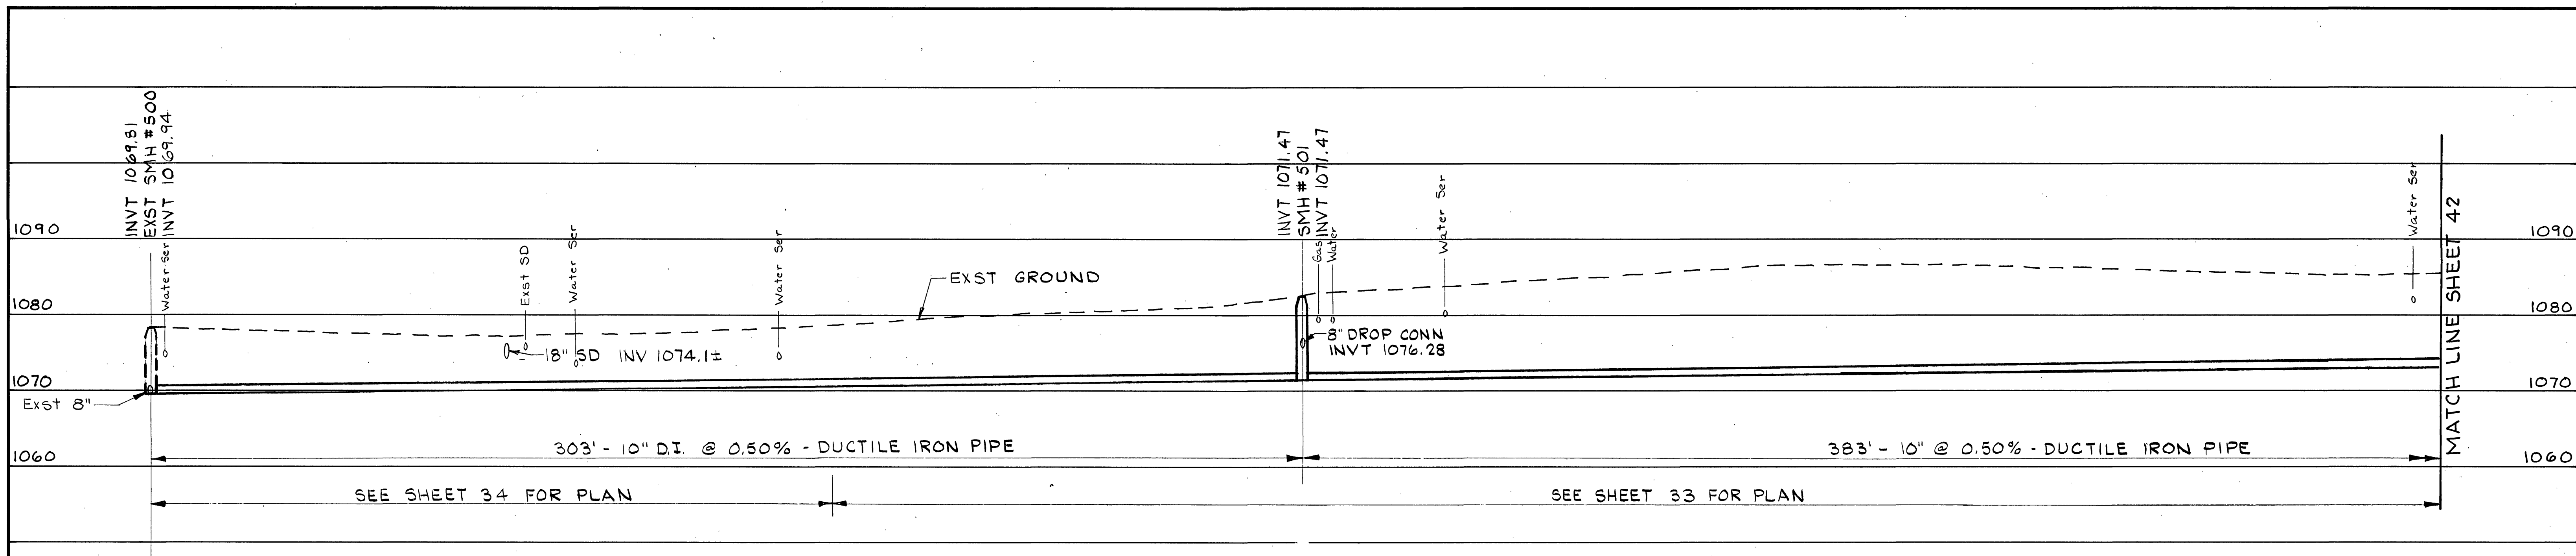



PROFILE-10" SANITARY - FLORALAND DRIVE

SCALE: HORZ. 1"= 20'
VERT. 1"= 10'

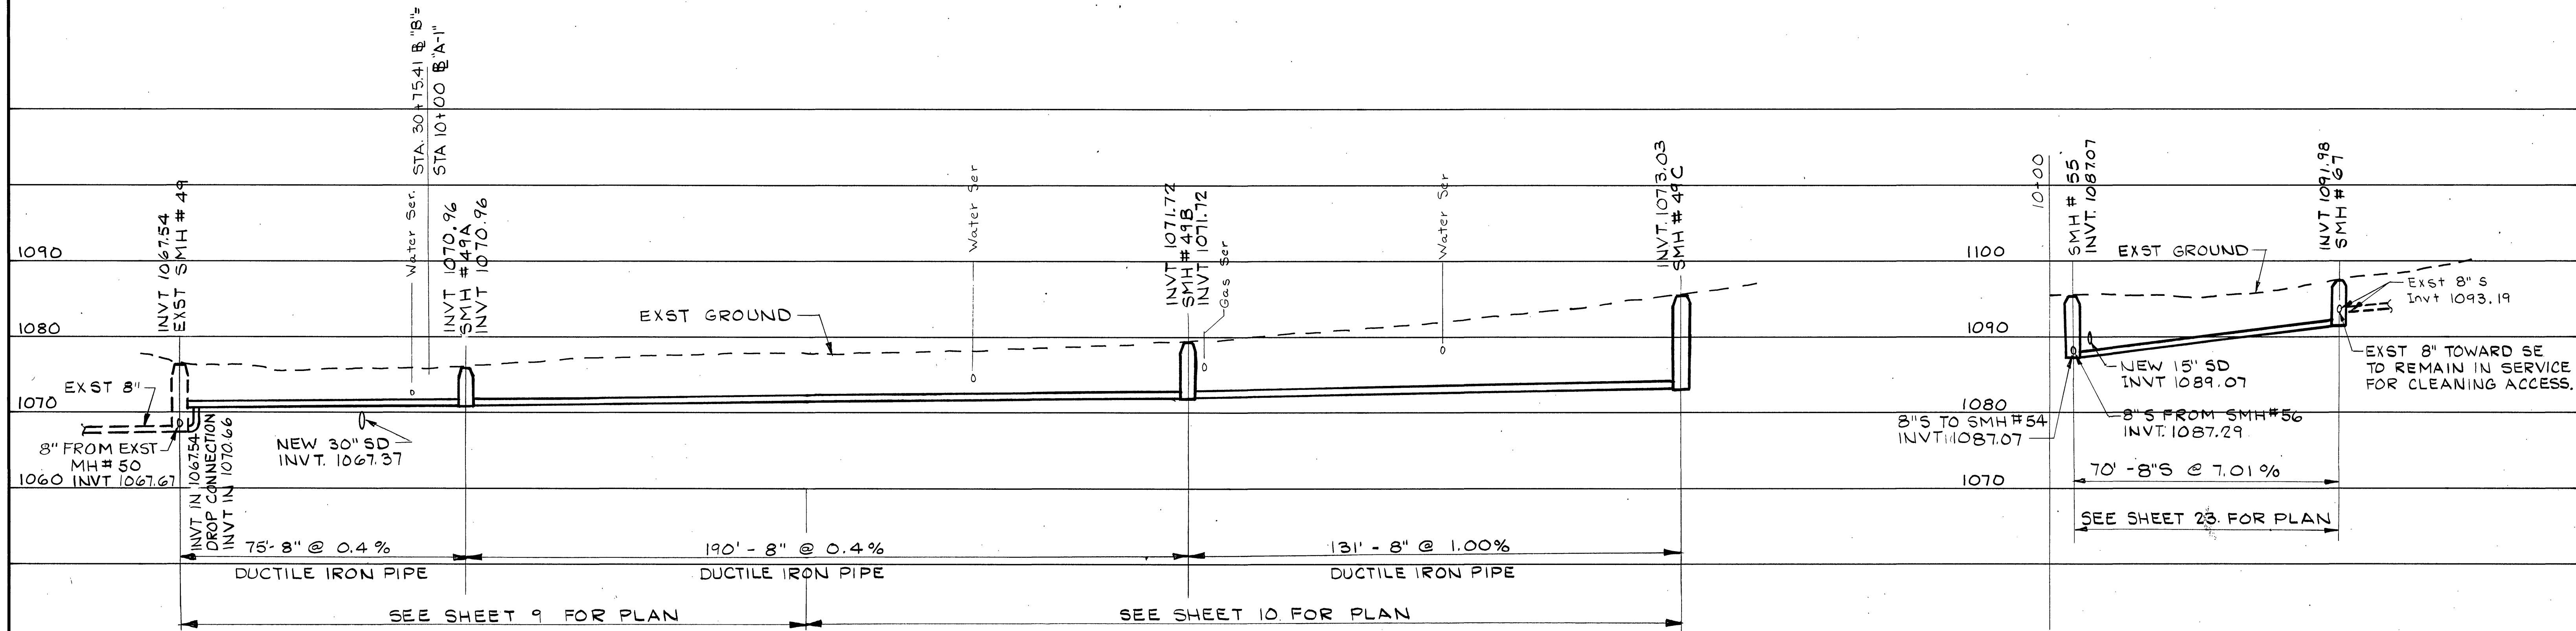

PROFILE - 8" SANITARY - RAVENWOOD AVE. (N.I.C.)

PROFILE - 8" SANITARY - CORNELL DRIVE (N.I.C.)

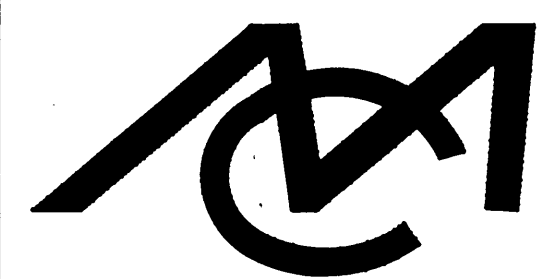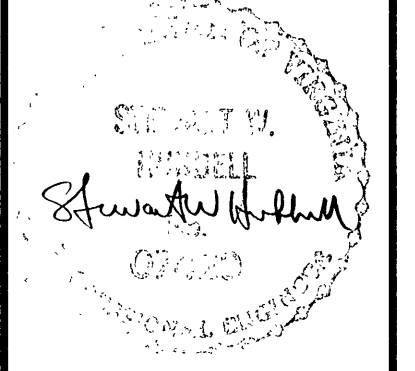 Mattern & Craig CONSULTING ENGINEERS - SURVEYORS 701 FIRST STREET, ROANOKE, VIRGINIA 24016, (703) 345-9342	DESIGNED:	JLJ / SWH		REVISION	DATE	DESCRIPTION	BY	APP.	DATE JULY 1986 COMM. 582	WILLIAMSON ROAD STORM DRAIN- PHASE 2 CONTRACT I-C ROANOKE, VIRGINIA	PROFILE- SANITARY SEWER	SHEET 41
	CHECKED:	SWH										
	APPROVED:	SWH										