



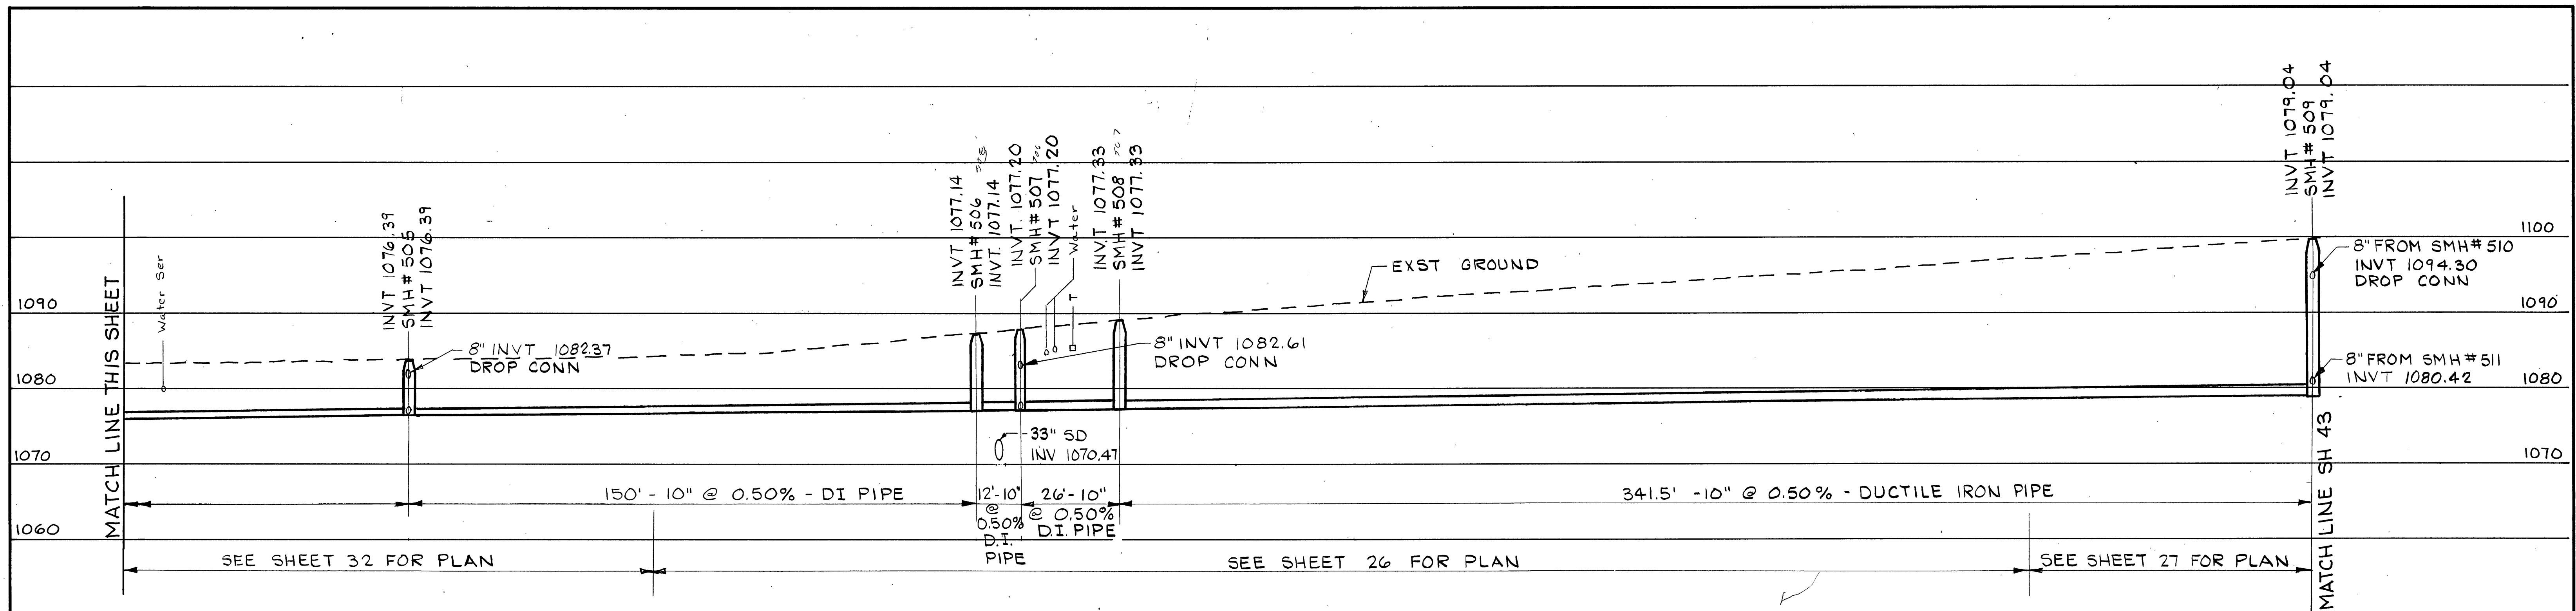

PROFILE-10" SANITARY - FLORALAND DR. & GRANDVIEW AVE.

SCALE: HORZ. 1"= 20'
VERT. 1"= 10'

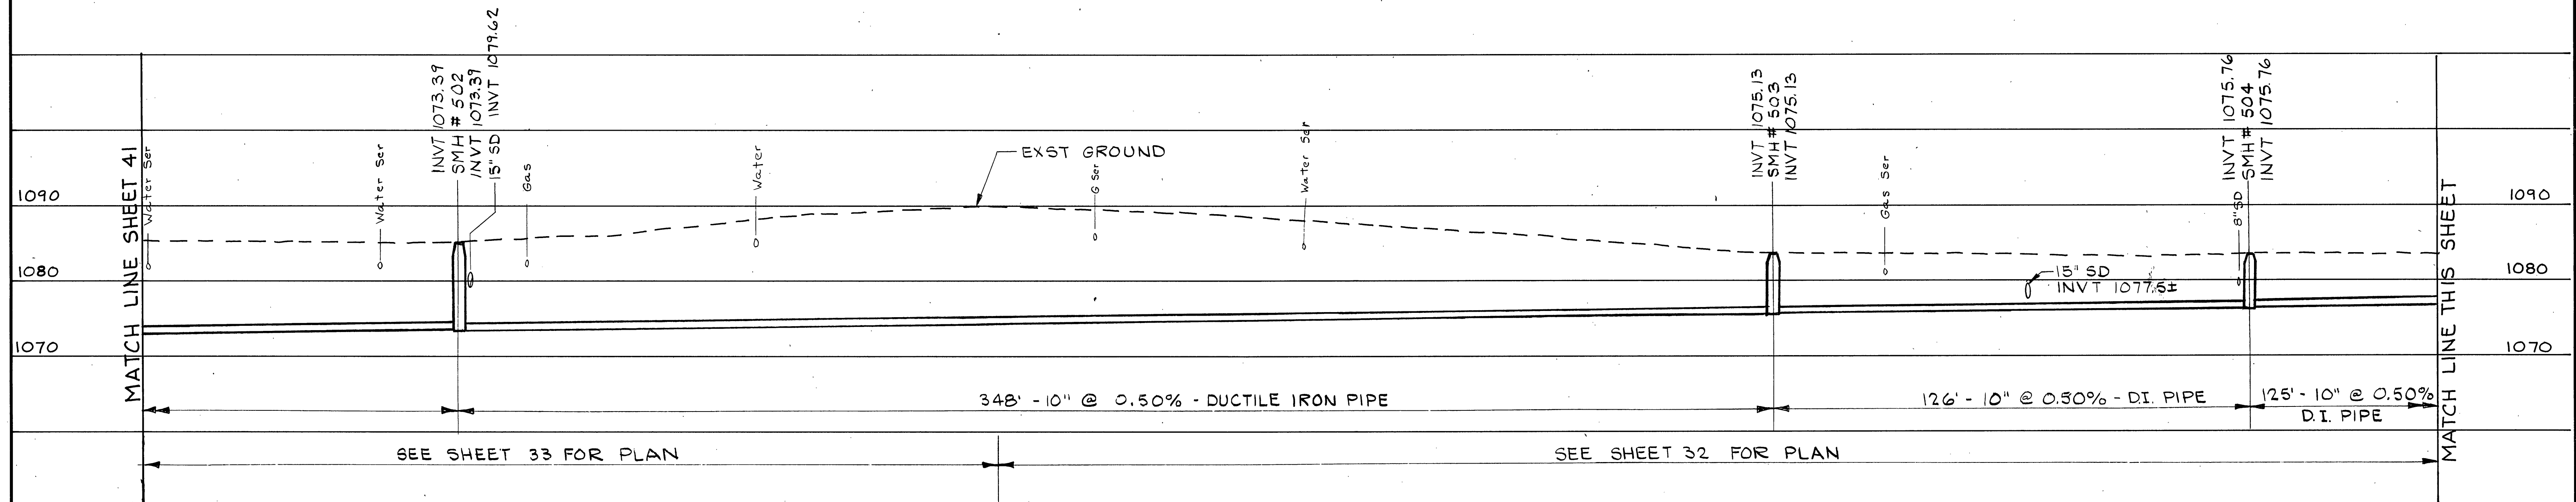

PROFILE - 10" SANITARY - FLORALAND DRIVE

 Mattern & Craig CONSULTING ENGINEERS - SURVEYORS 701 FIRST STREET, ROANOKE, VIRGINIA 24016 (703) 345-0342	DESIGNED:	JLJ / SWH		REVISION	DATE	DESCRIPTION	BY	APP.	DATE JULY 1986 COMM. 582	WILLIAMSON ROAD STORM DRAIN- PHASE 2 CONTRACT I-C ROANOKE, VIRGINIA PROFILE- SANITARY SEWER	SHEET	
	CHECKED:	SWH										42
	APPROVED:	SWH										