



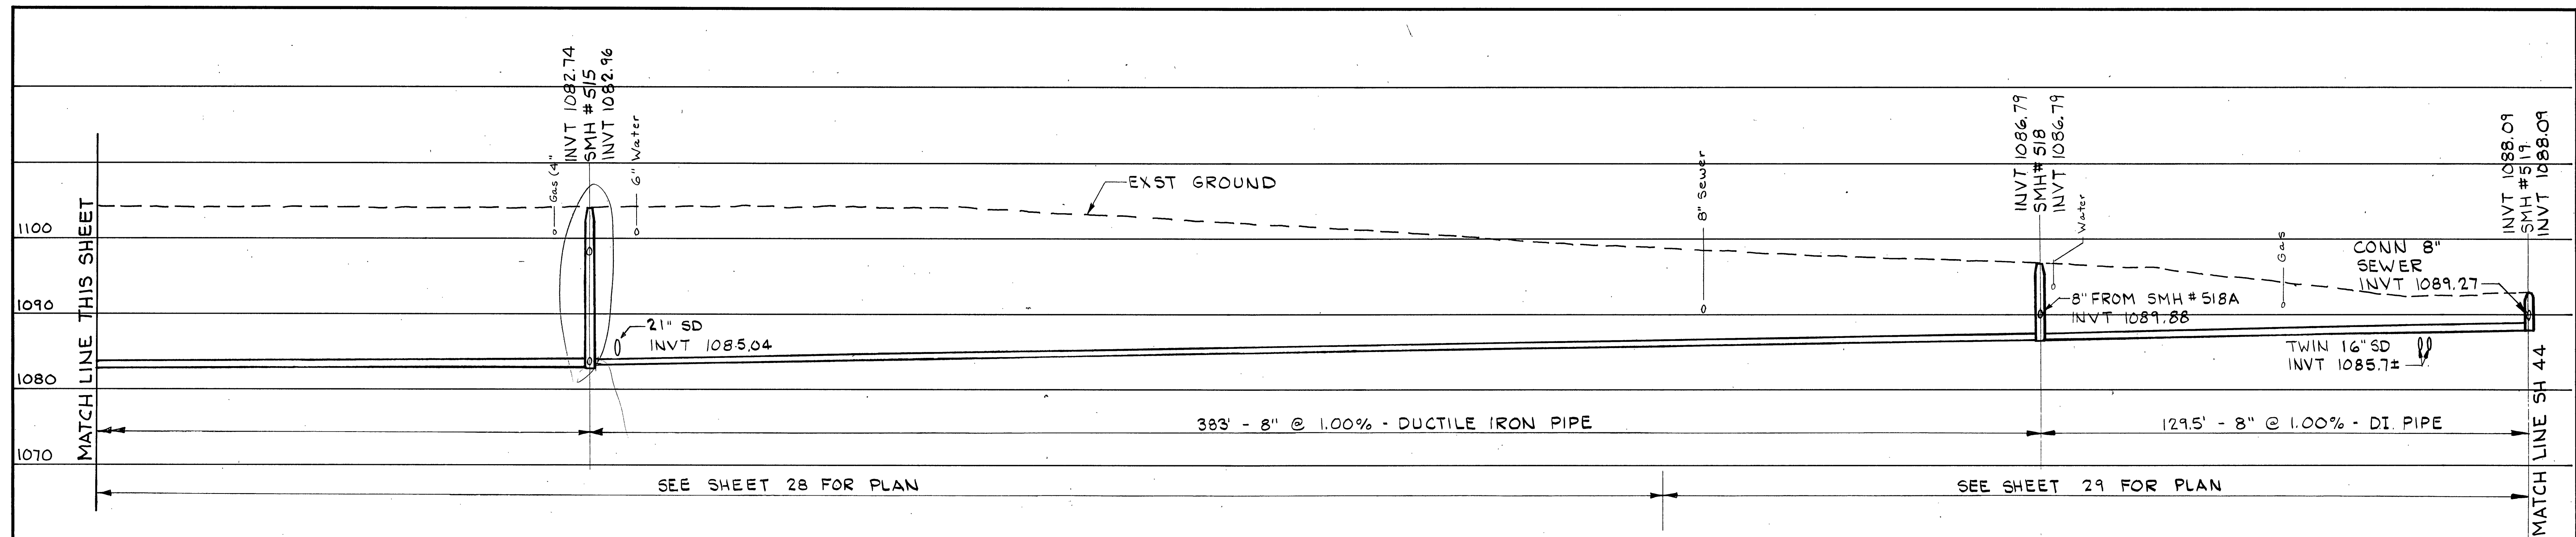

PROFILE - 8" SANITARY - GRANDVIEW AVE & CHURCHILL DR

SCALE: HORZ. 1" = 20'
VERT. 1" = 10'

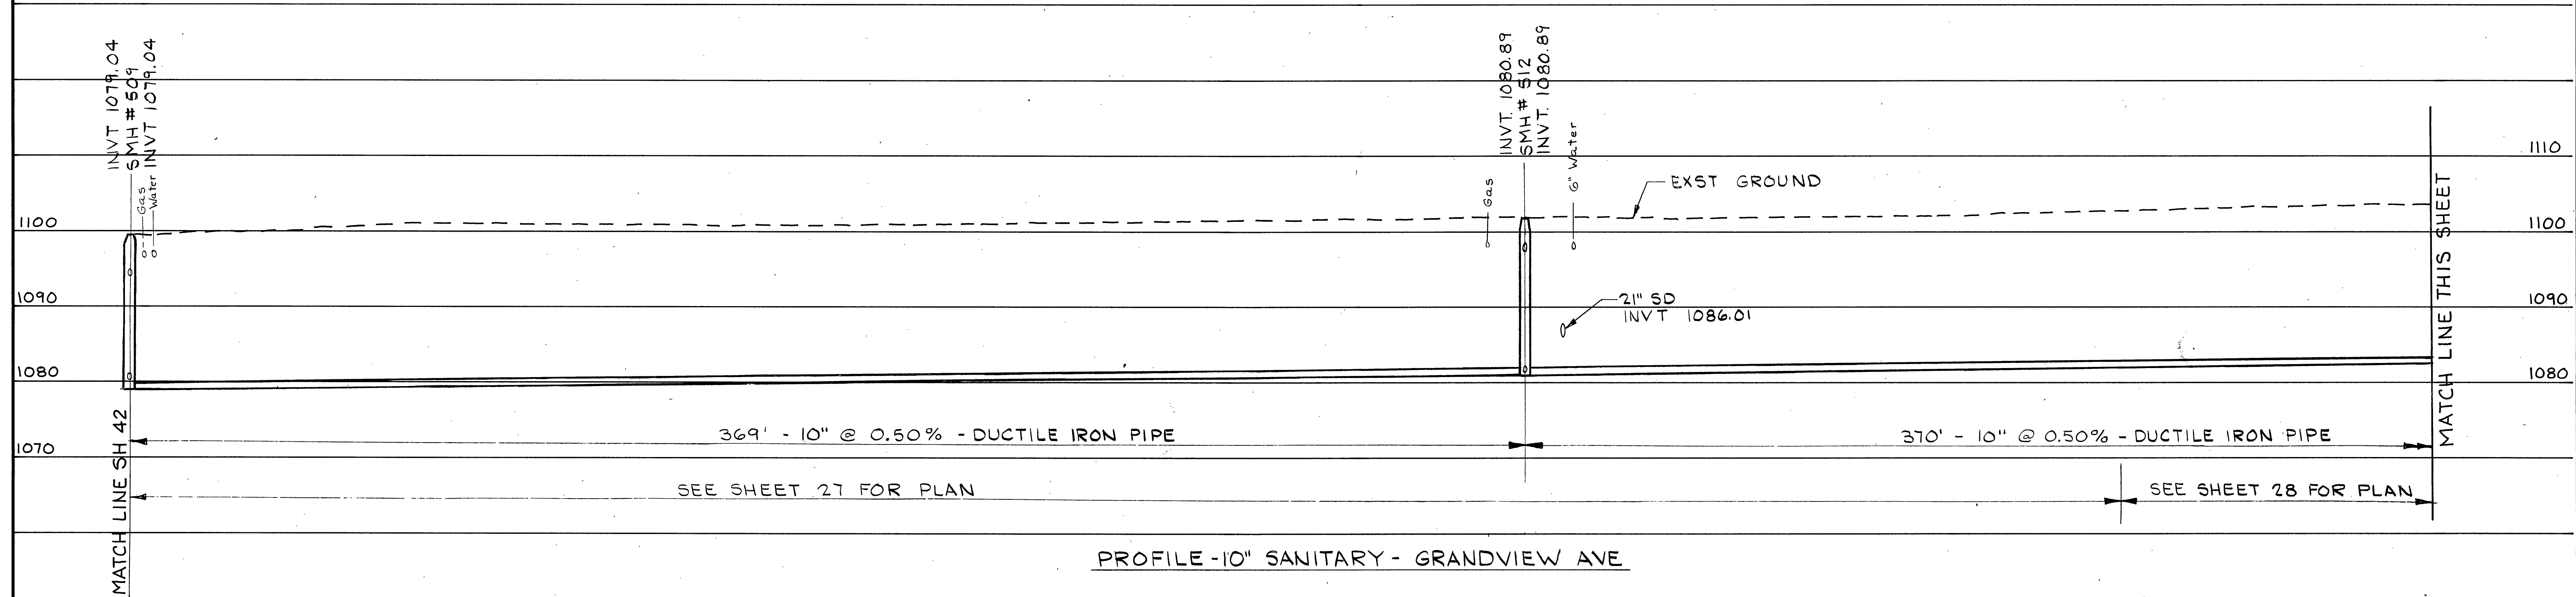


PROFILE - 10" SANITARY - GRANDVIEW AVE



701 FIRST STREET, ROANOKE, VIRGINIA 24010, (703) 345-9342

DESIGNED: JLU / SWH
CHECKED: SWH
APPROVED: SWH

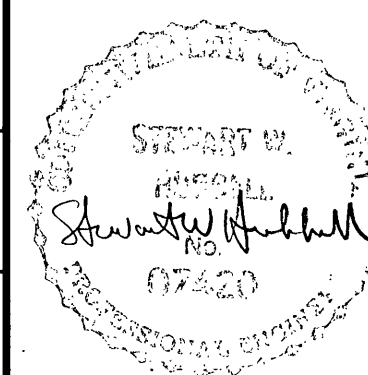

REVISION	DATE	DESCRIPTION	BY	APP.

DATE
JULY 1986
COMM.
582

WILLIAMSON ROAD STORM DRAIN- PHASE 2
CONTRACT I-C
ROANOKE, VIRGINIA
PROFILE- SANITARY SEWER

SHEET
43