


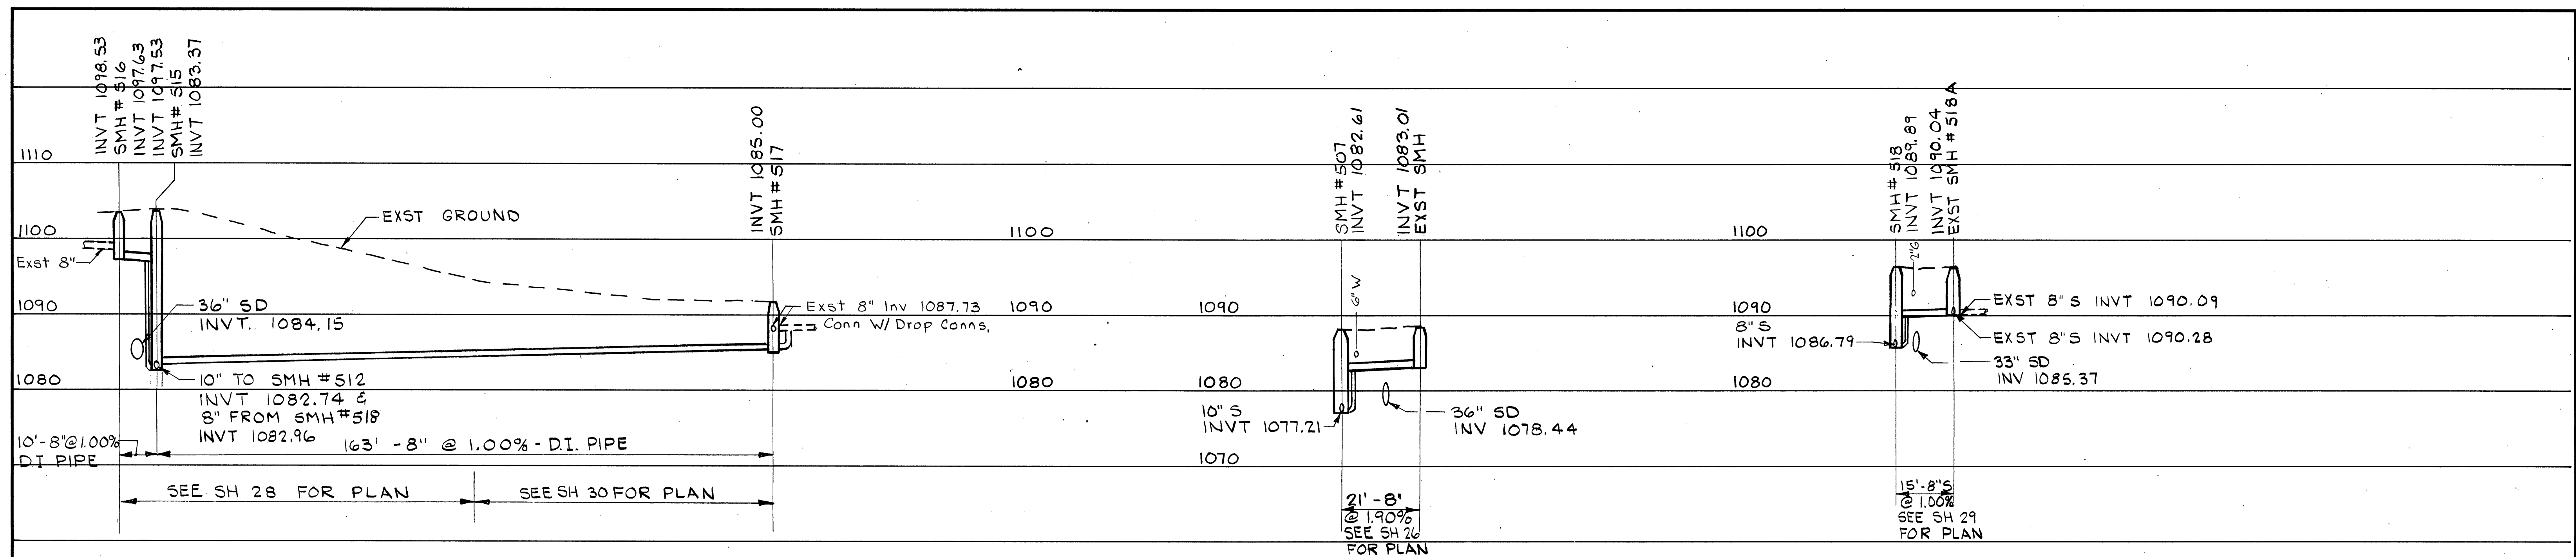


PROFILE - 8" SANITARY - CORNELL DR

PROFILE - 8" SANITARY @
INTERSECTION OF GRANDVIEW
AVE & FLORALAND DR


PROFILE - 8" SANITARY @
INTERSECTION OF GRANDVIEW
AVE & CHURCHILL DRIVE

SCALE: HORZ. 1" = 20'
VERT. 1" = 10'

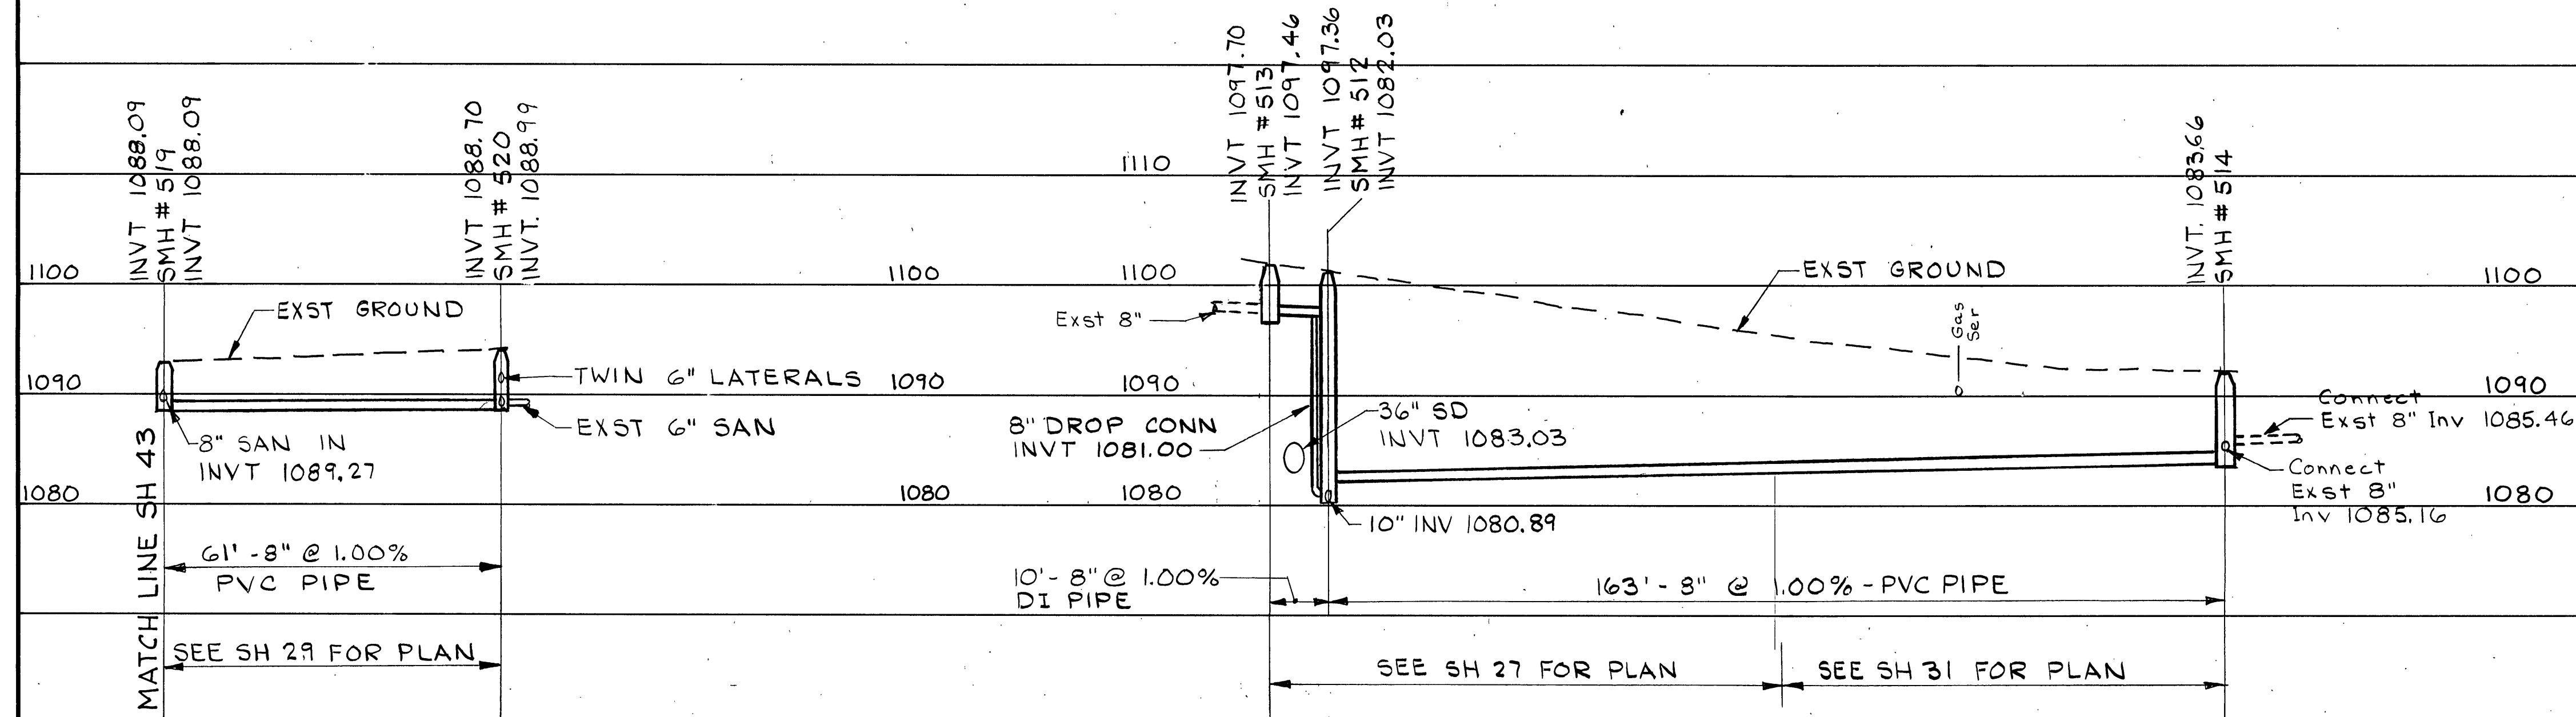

PROFILE - 8" SANITARY - CHURCHILL DR.

PROFILE - 8" SANITARY - VANCOUVER DR

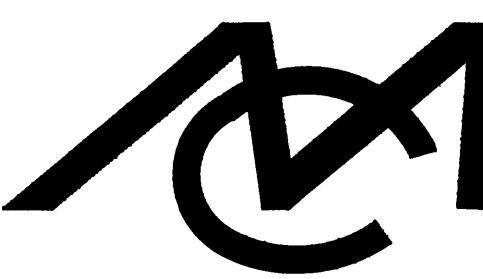 Mattern & Craig CONSULTING ENGINEERS - SURVEYORS 701 FIRST STREET, ROANOKE, VIRGINIA 24016. (703) 345-9342	DESIGNED:	JLJ / SWH		REVISION	DATE	DESCRIPTION	BY	APP.	DATE JULY 1986 COMM. 582	WILLIAMSON ROAD STORM DRAIN- PHASE 2 CONTRACT I-C ROANOKE, VIRGINIA PROFILE- SANITARY SEWER	SHEET 44	
	CHECKED:	SWH										
	APPROVED:	SWH										