
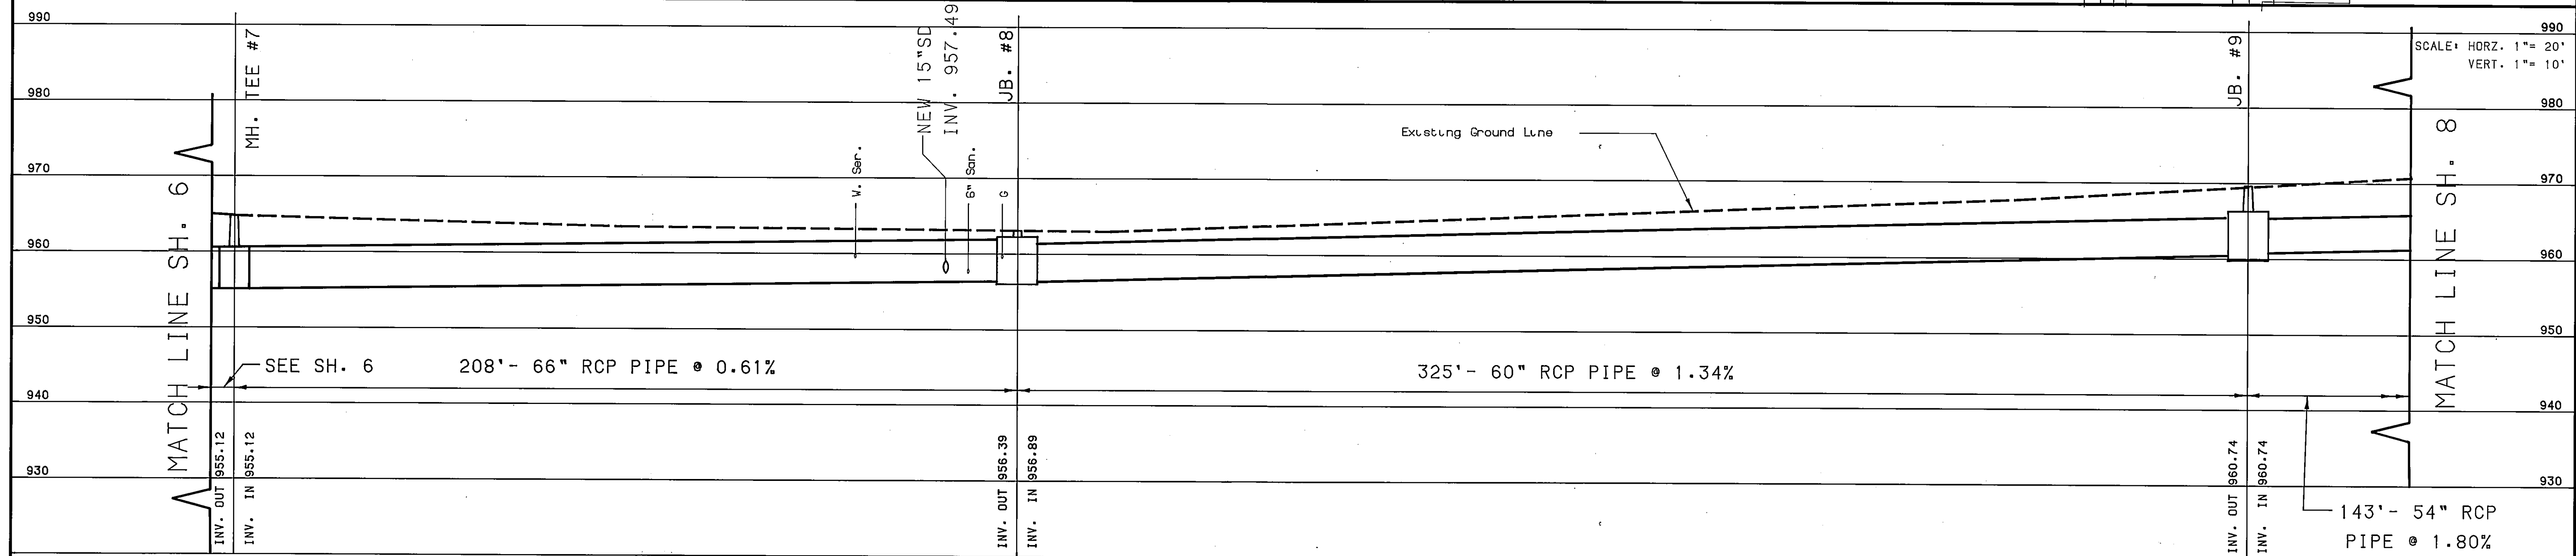


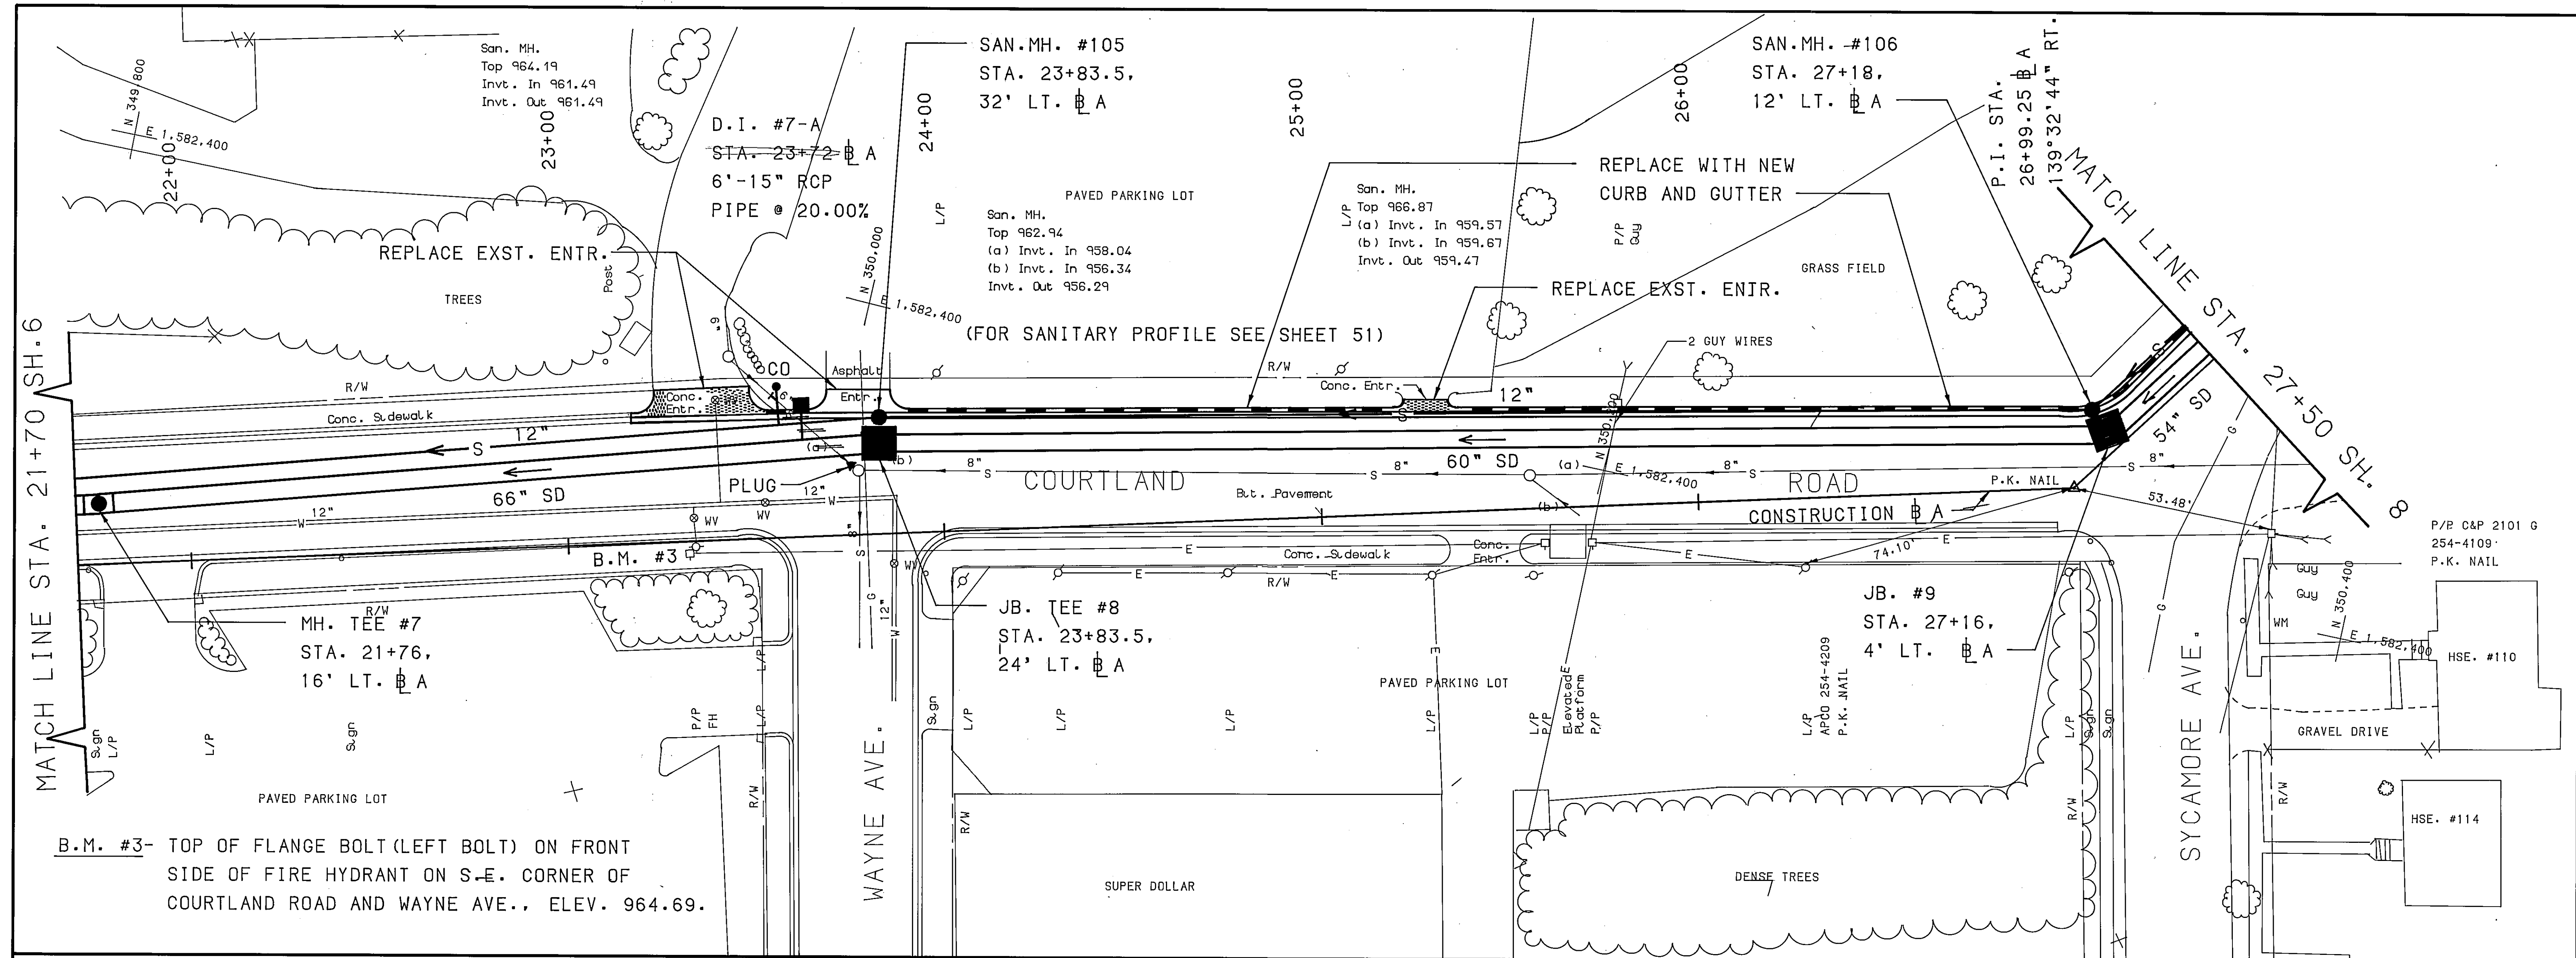

|   |           |         |  |          |      |             |    |      |                                                                    |                                                                                          |       |
|---|-----------|---------|--|----------|------|-------------|----|------|--------------------------------------------------------------------|------------------------------------------------------------------------------------------|-------|
| <br><b>Mattern &amp; Craig</b><br><small>CONSULTING ENGINEERS - SURVEYORS</small><br><small>701 FIRST STREET, ROANOKE, VIRGINIA 24016, (703) 345-9342</small> | DESIGNED: | ARB/SWH |  | REVISION | DATE | DESCRIPTION | BY | APP. | DATE<br><b>JULY 1987</b><br><small>COMM.</small><br><b>580/581</b> | <b>WILLIAMSON ROAD STORM DRAIN- PHASE 2</b><br><b>CONTRACT II-A</b><br>ROANOKE, VIRGINIA | SHEET |
|   | CHECKED:  | SHM     |  |          |      |             |    |      |                                                                    |                                                                                          |       |
|   | APPROVED: |         |  |          |      |             |    |      |                                                                    |                                                                                          |       |
|   |           |         |  |          |      |             |    |      |                                                                    |                                                                                          |       |